


HERBERGJASKIPAN

- 1 ELDHÚS
- 2 ÞVOTTALÚS
- 3 DÚR
- 4 SKÁL
- 5 STOFU
- 6 BATHURBERGI
- 7 SVEFNHERBERGI
- 8 BARNHERBERGI
- 9 FLAKNAHERBERGI

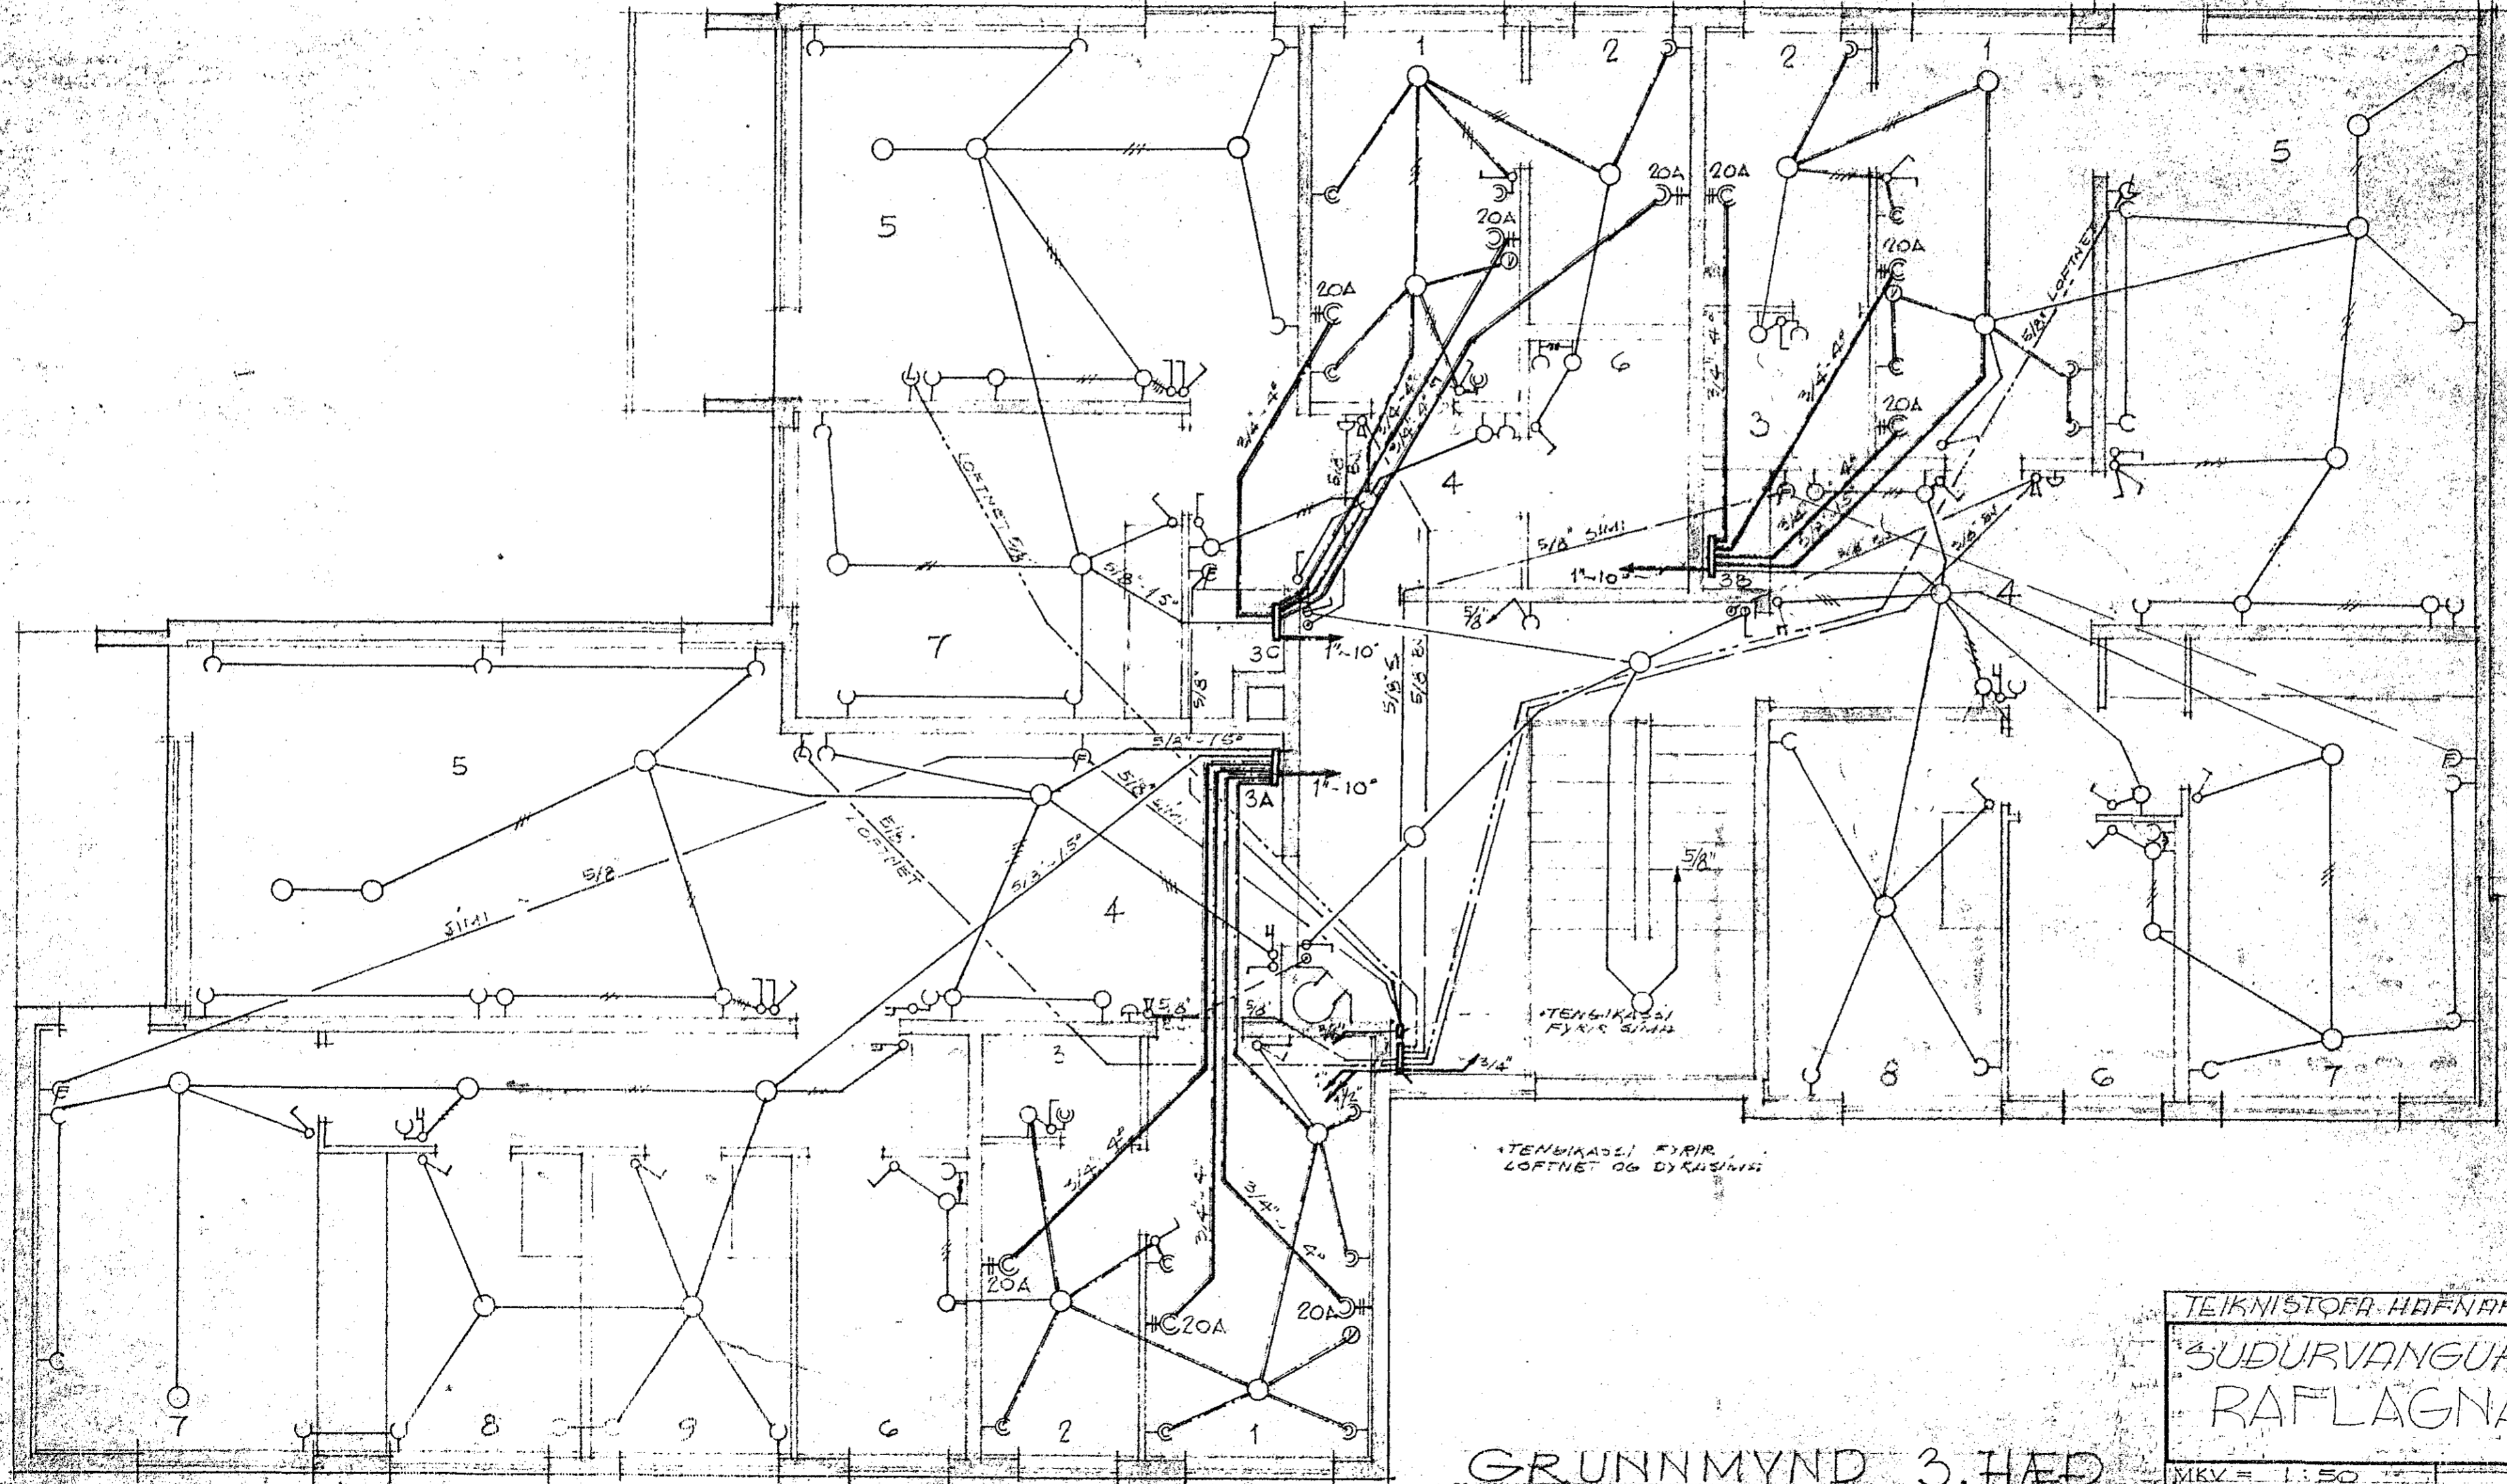

TENNIKASLI FYRIR
LOFTNET OG DYKUNING

GRUNNMYND 3. HÆD

TEIKNISTOFA HAFNARJÁRDAR nr. 551406
 3. UDURVANGUR 4-6. HAFNARJ.
 RAFLAGNATEIKNING
 MÆV = 1:50
 DASS SEPT. 1970.
 TEIKN. NR. 1970-4
 TEIKN. GR. KEISN. GR. *Guðmundur*