
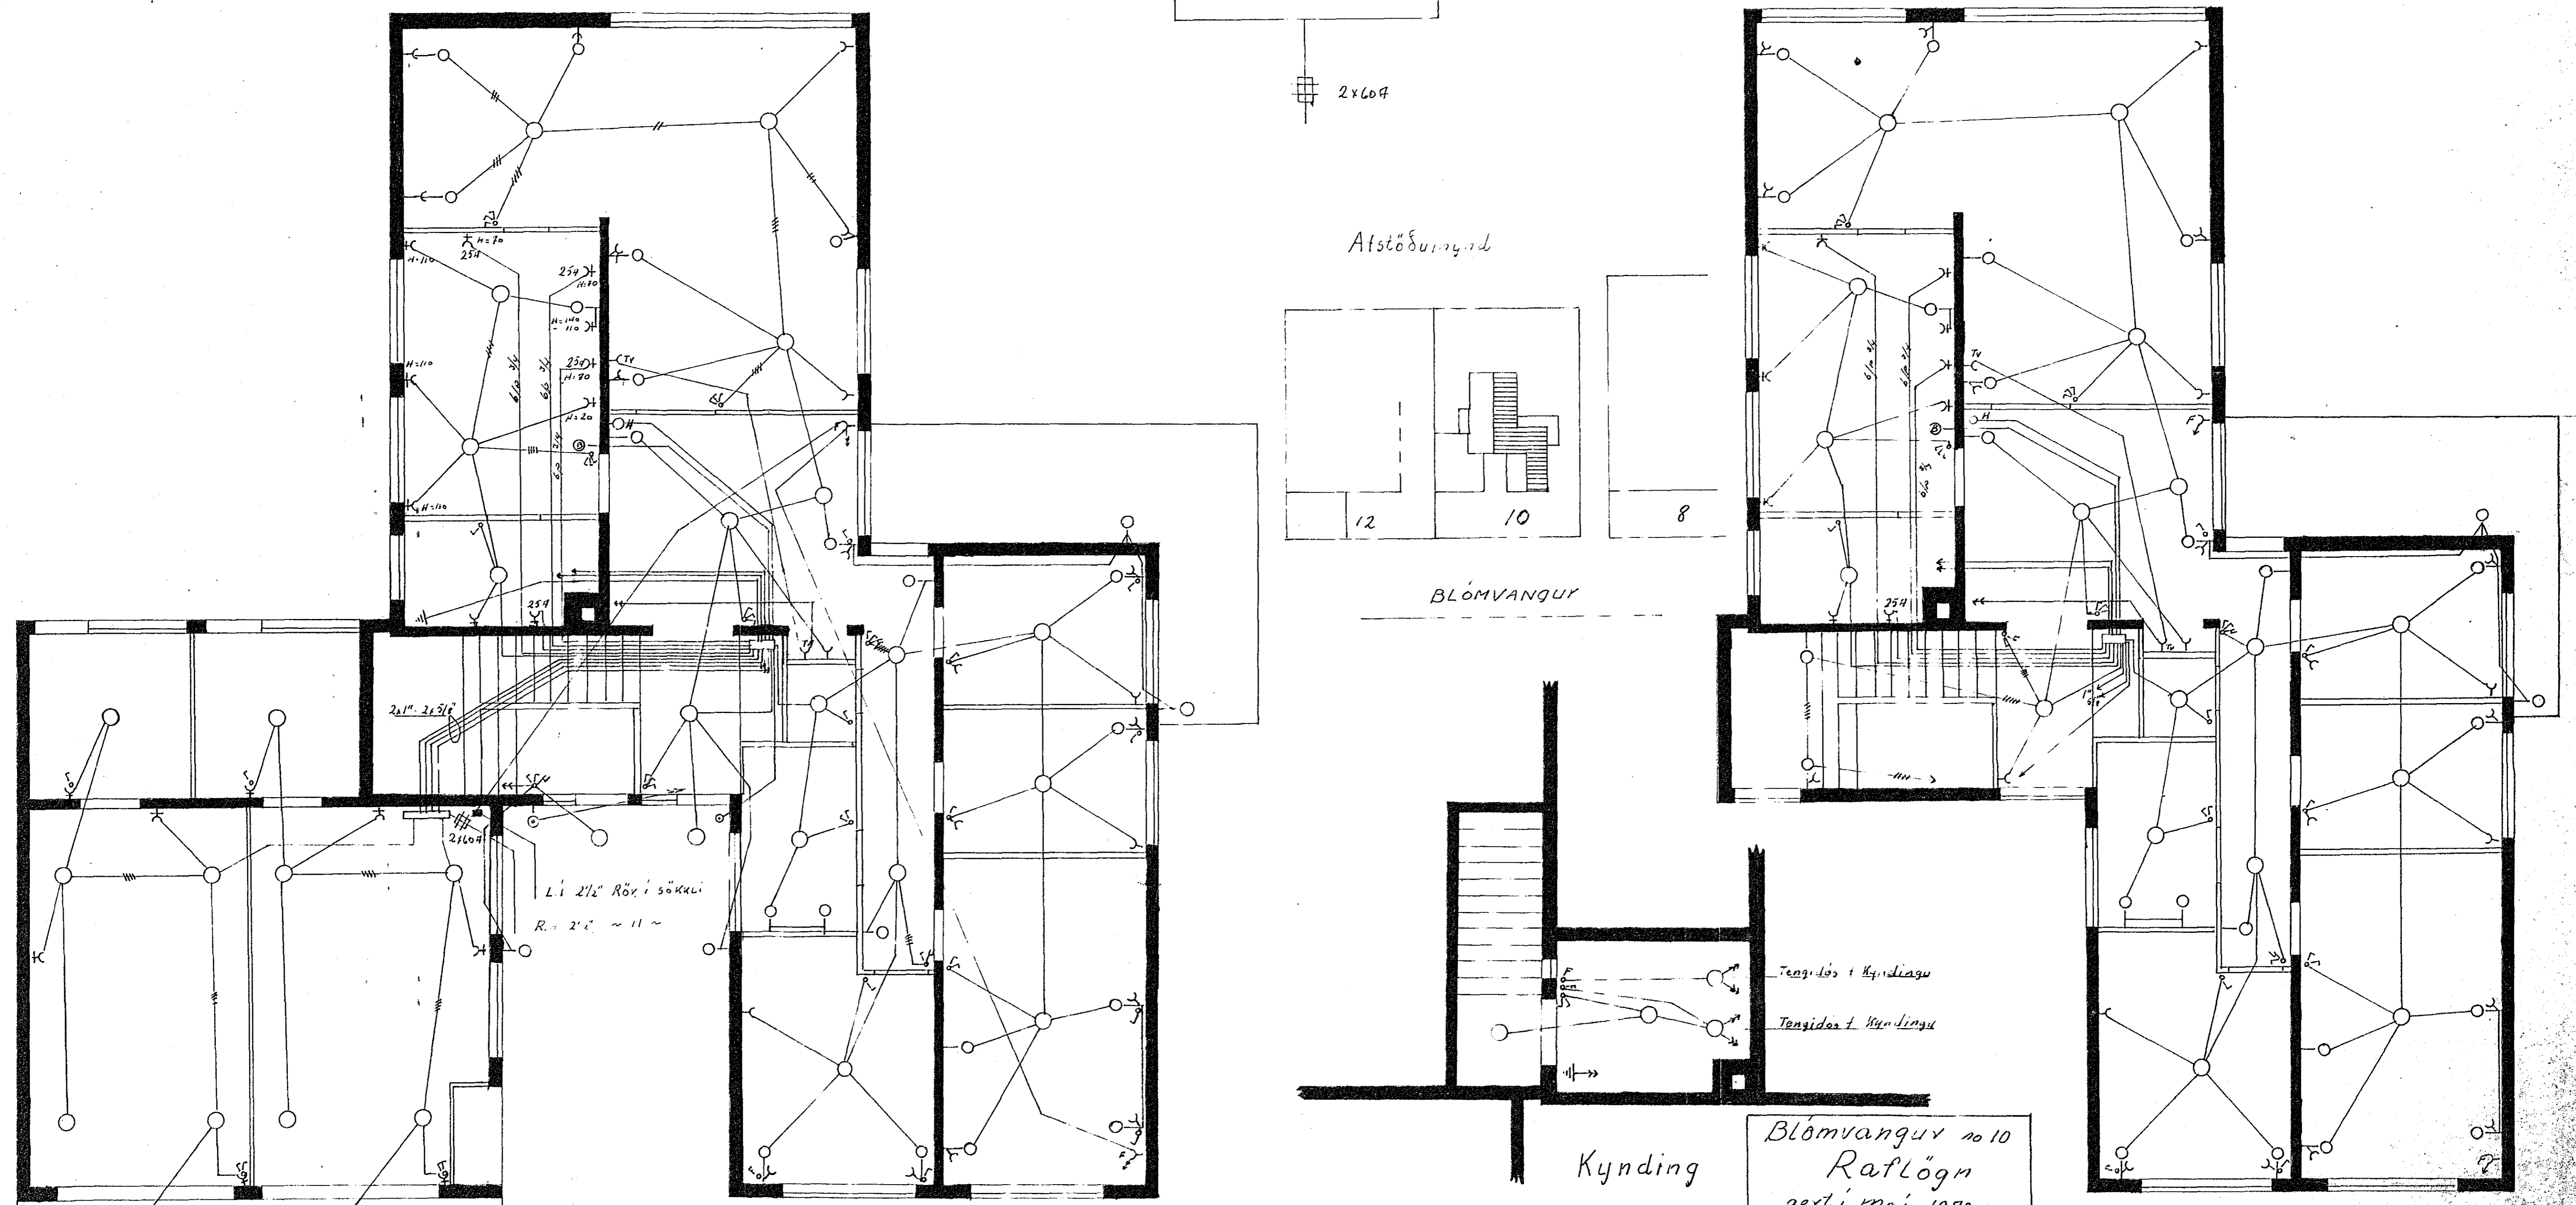


Inntök samþykki 5.16. 1970
 L. RAÐVEITU HAFNAFJARDAR
 Verktúni
 Róbert Jónsson

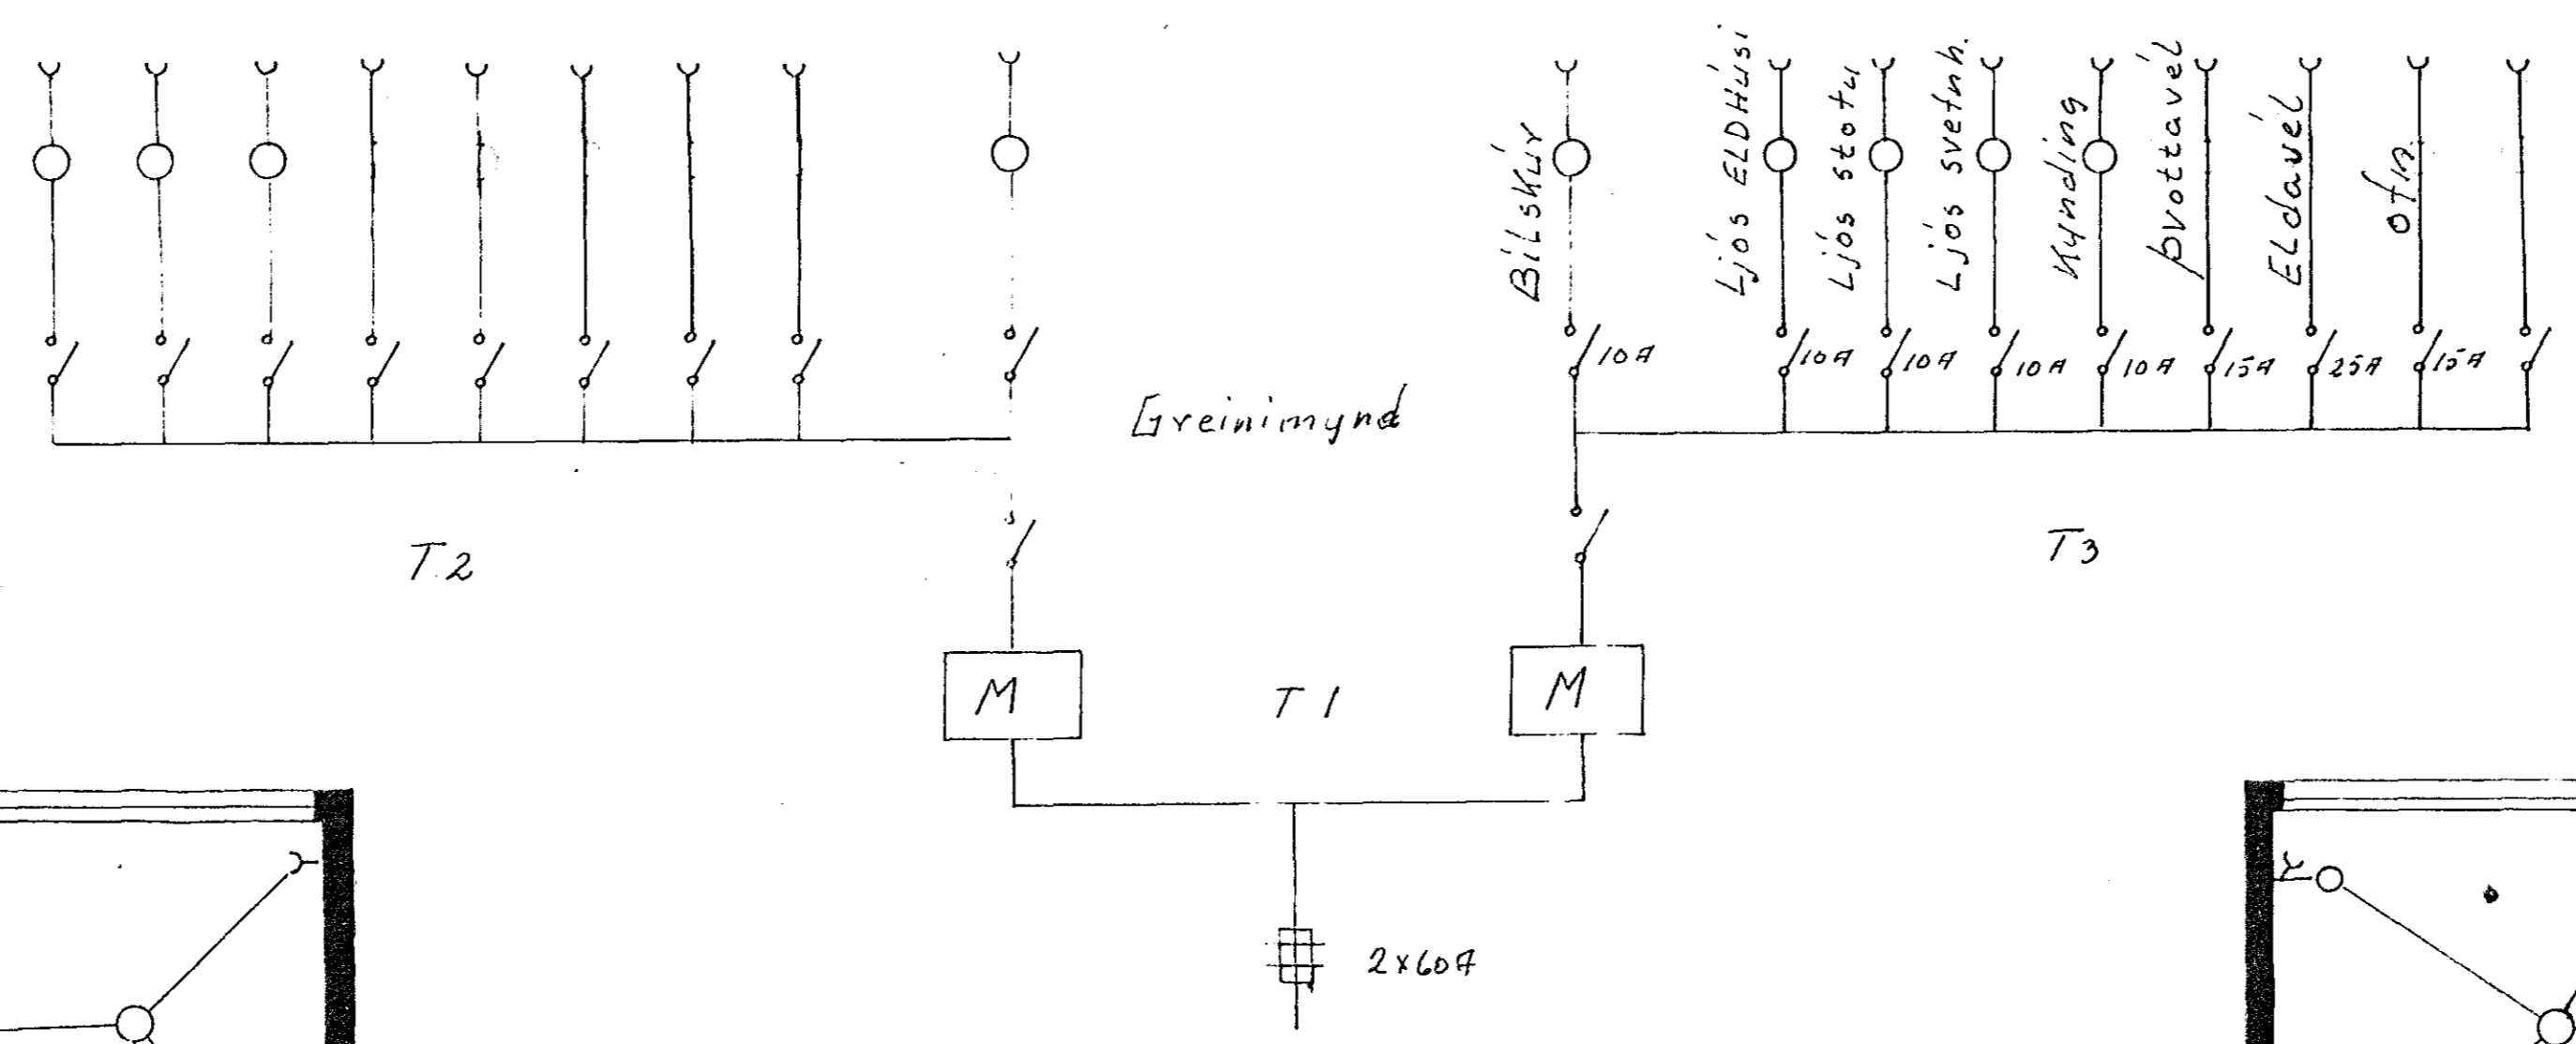

Blömvangur no 10
 Rafflög
 gerli maí 1970
 Róbert Jónsson

1194