


Inntök samþykkt 21.11. 1972
 f.h. RAFVEITU HAFNARFJARDAR
Alfred Þorsteinsson
 Veitalaun

Hú sveita nr. 2094 Teikning nr. 1268
 Samþykkt þ. 21/11 1972
 f.h. RAFVEITU HAFNARFJARDAR
Jens Guðnason
 Eftirlitsmaður rafleigna

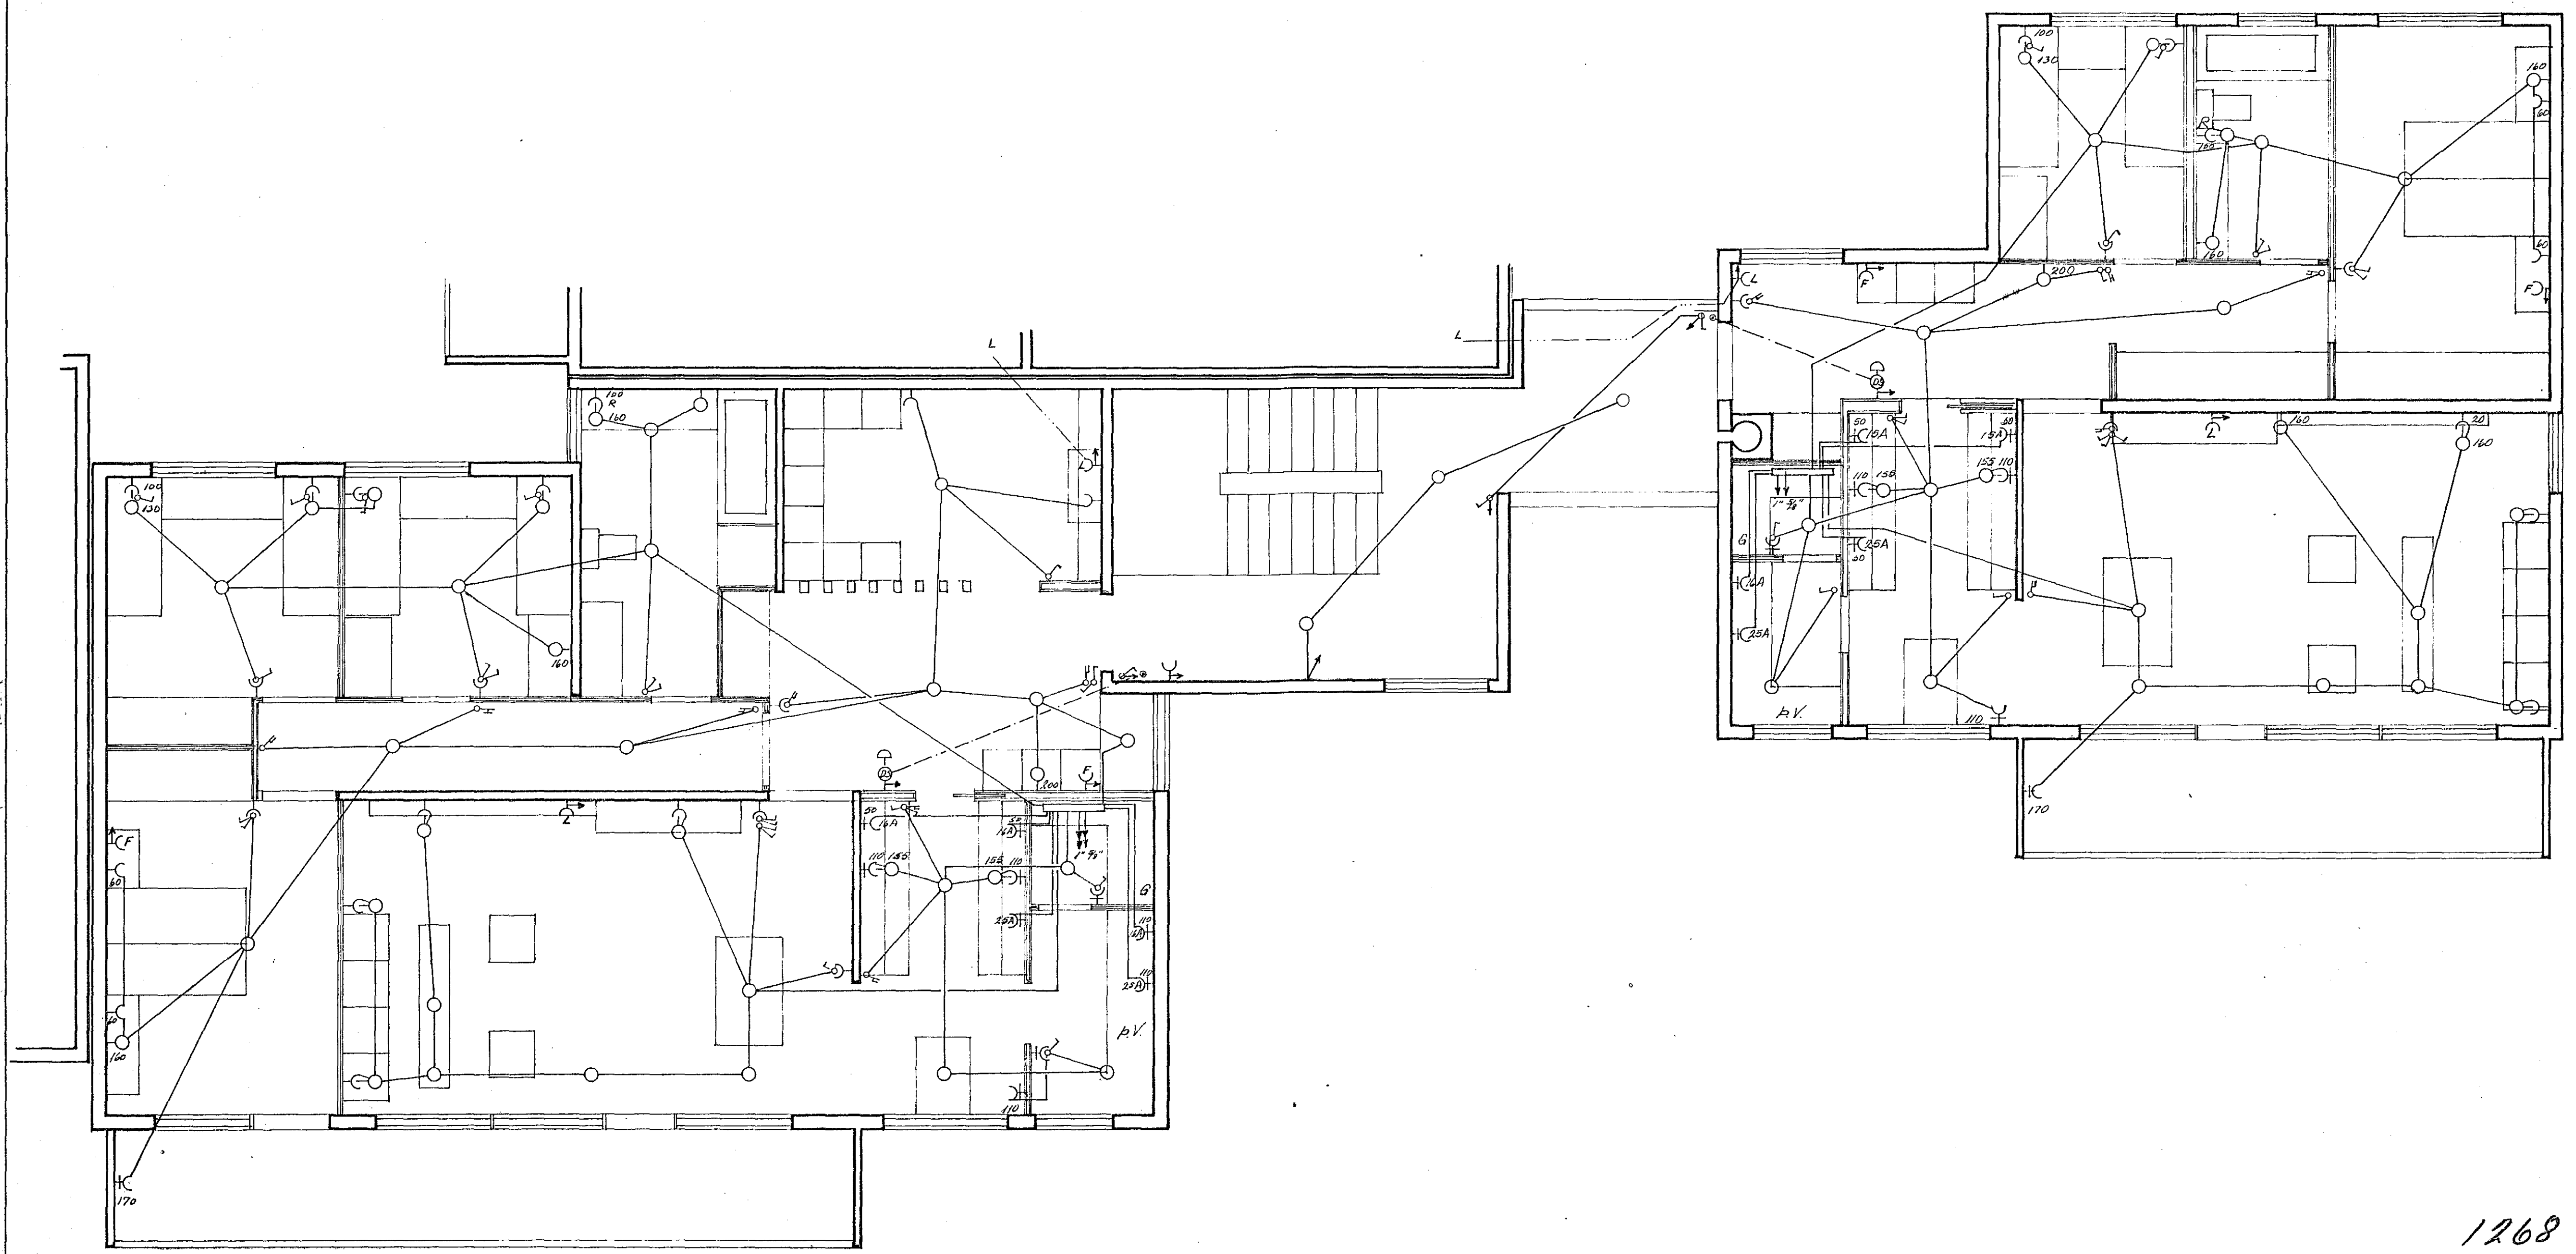

1268

DRGS.	NAFN	HJALLABRAUT NR: 21	KV
FR.DR.	S.Y.B.		
TEIKN.	ÖGÚSL.	RAFLAGNATEIKNING	1:50
III. Hæð		<i>Stefan Þorsteinsson</i>	Sími 52136