
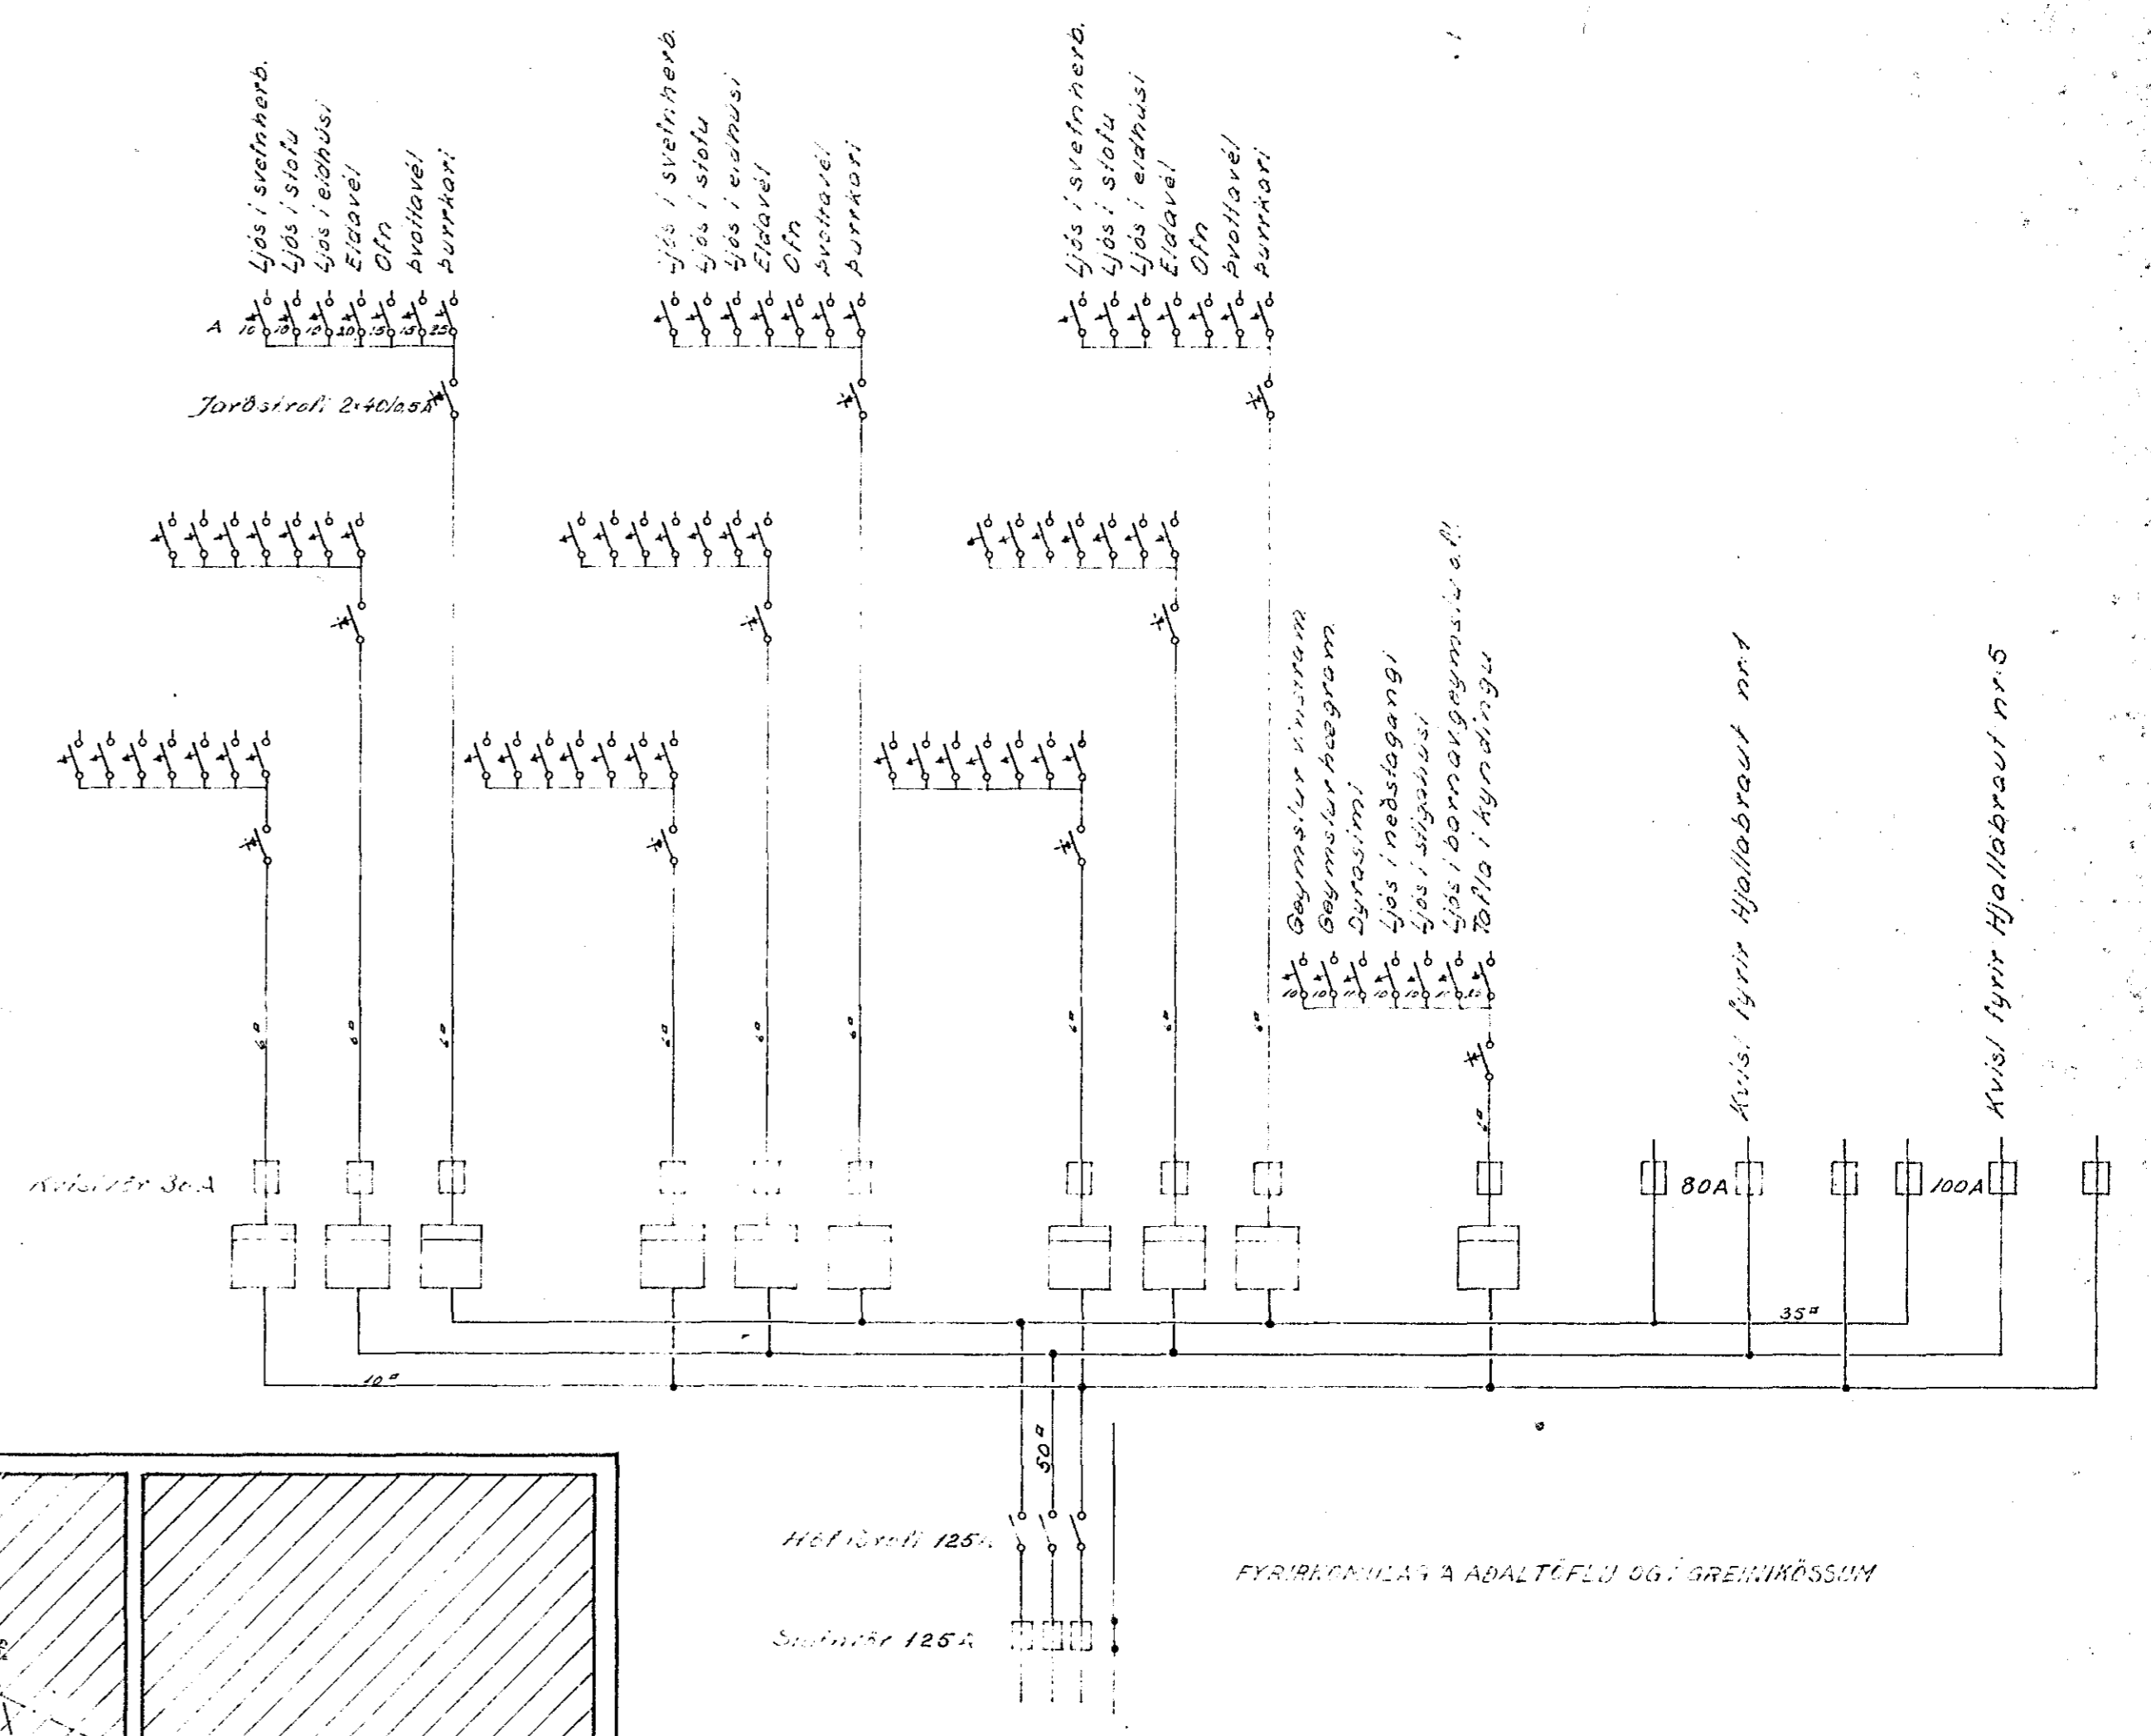


Inntök samþykkt 30.11. 1970
 Lh. RAFVEITU HAFNARFIJARDAR
 Verksjóni H. K.

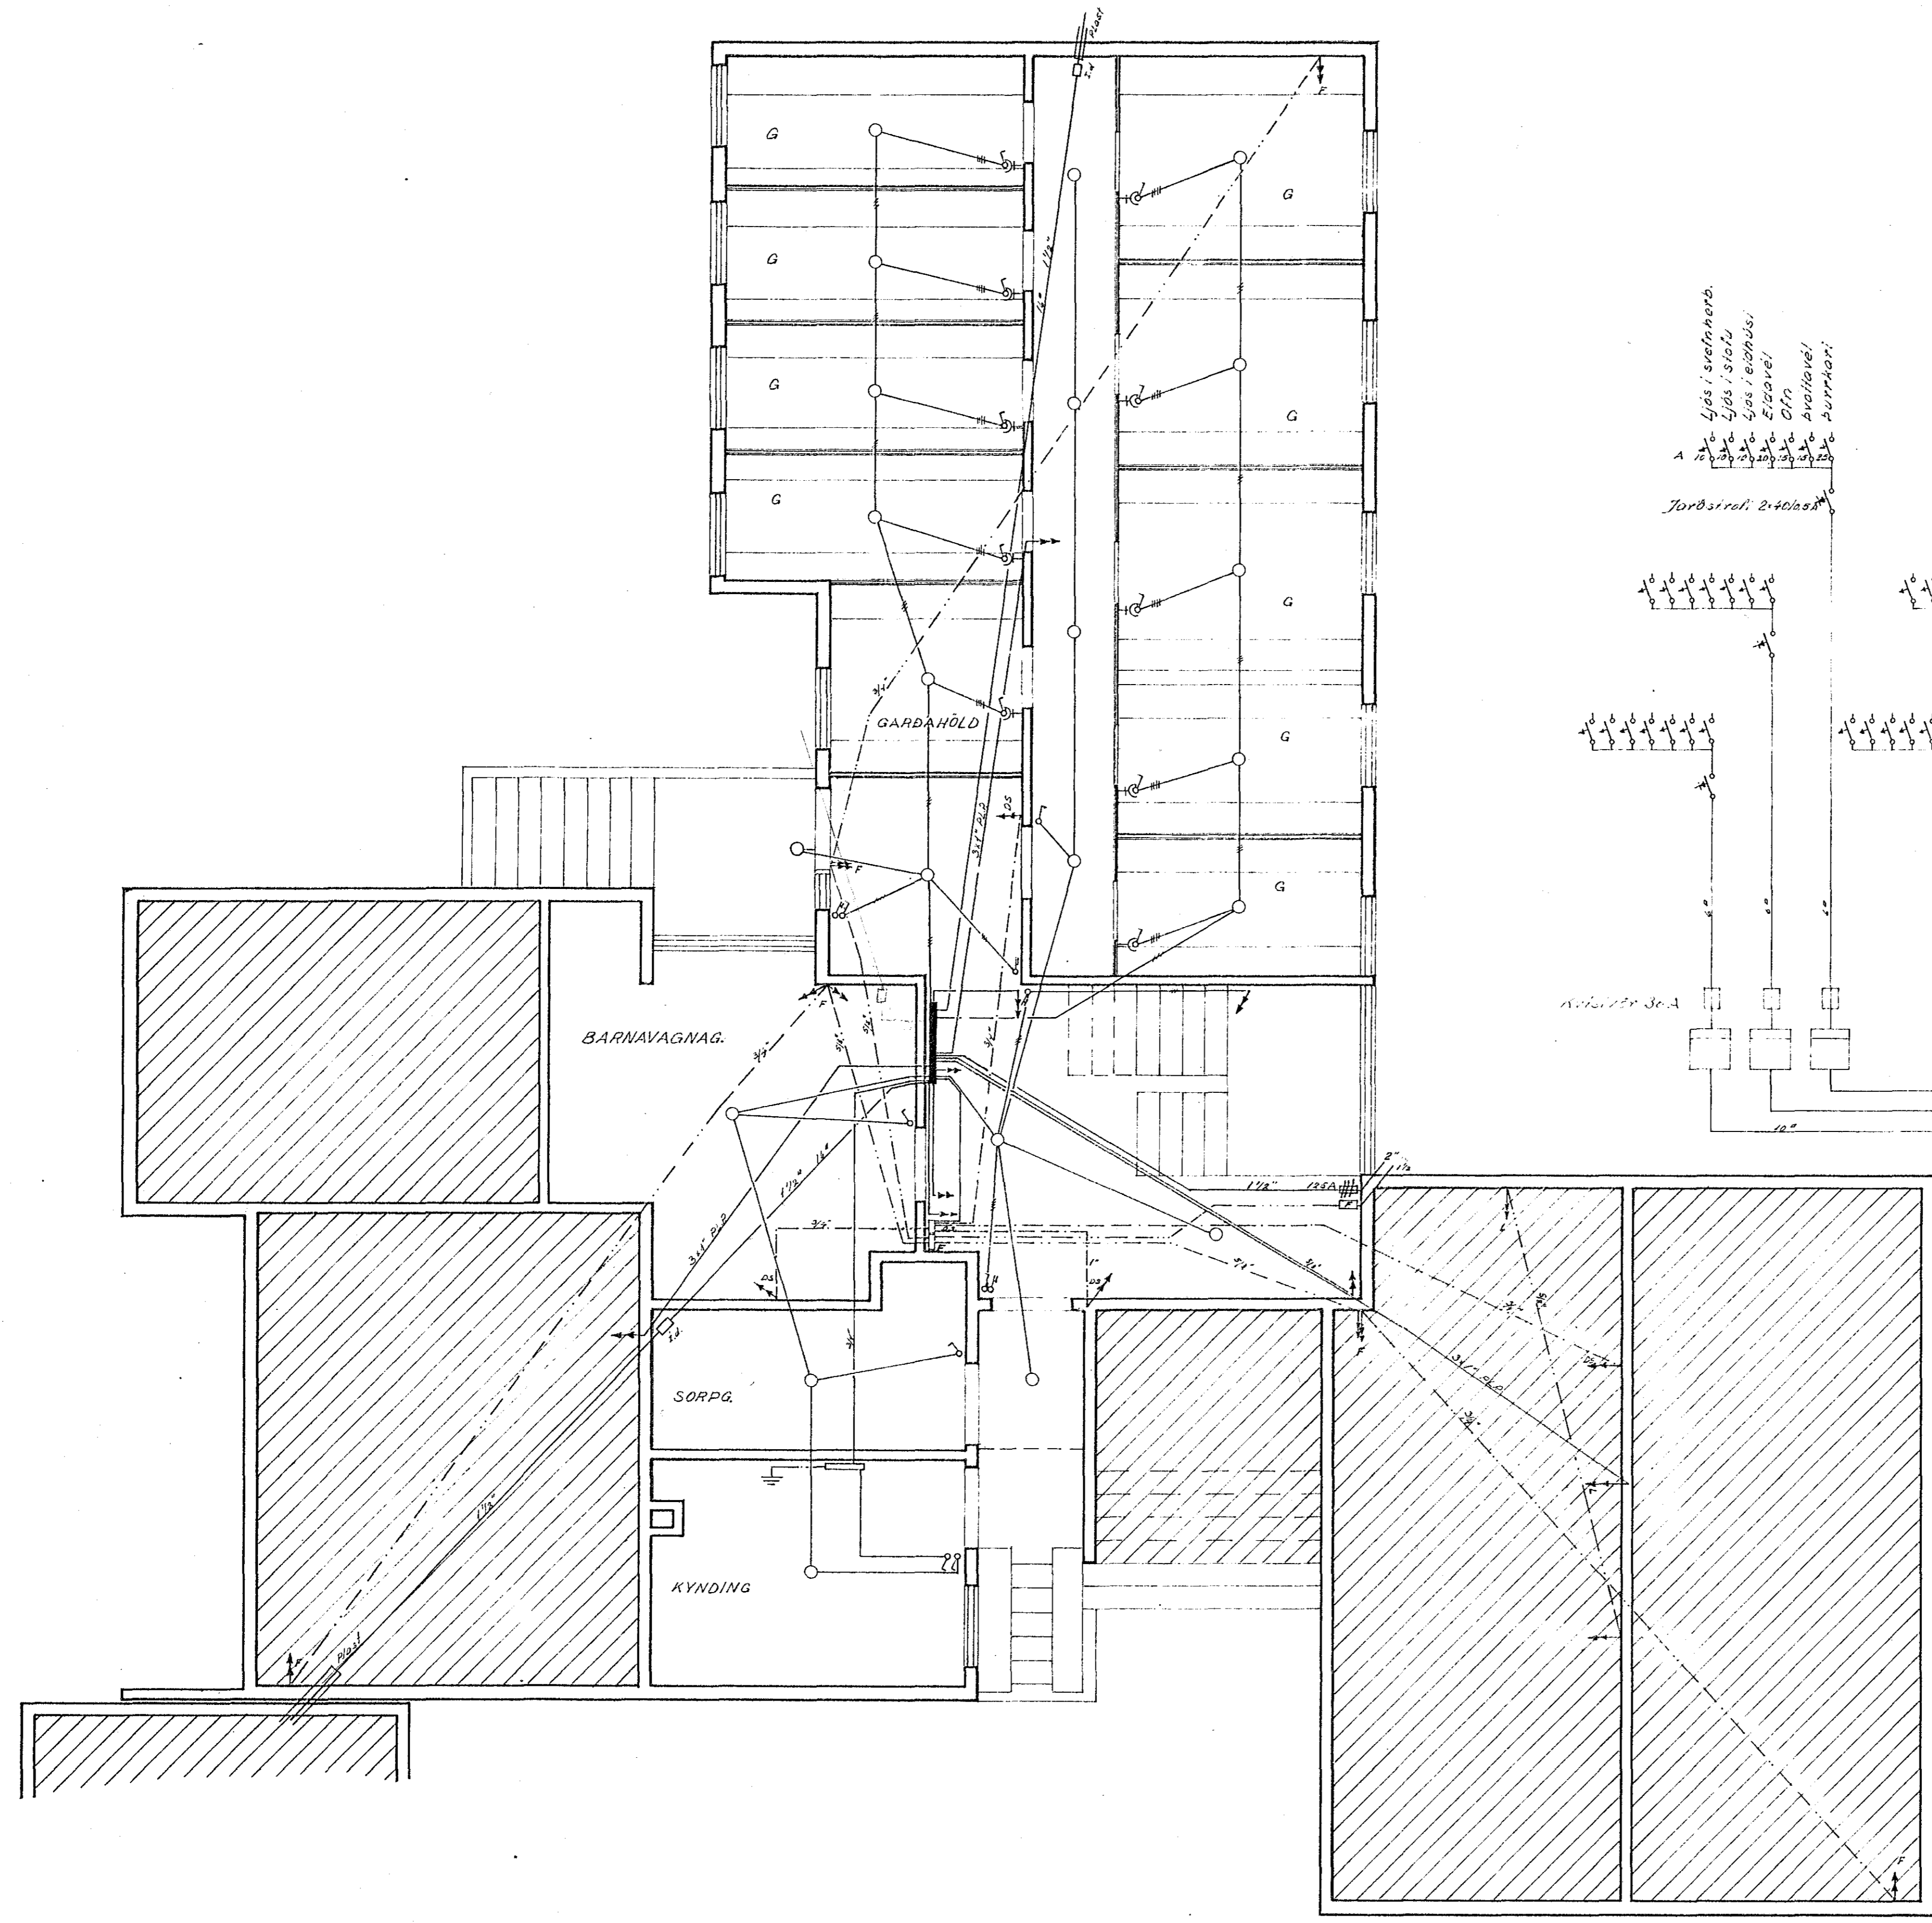

1176

FRUMDR.	DAGS.	NAFN	HTALLABRAUT NR:3	KVARÐI
TEIKNAD	06.11.70	S.V.#	RAFLAGNA OG VEIKSTRÁUMSTEIKN.	1:50
				1 af 4
				Sími 52136

Jónas Guðlaugsson