


Inntök samþykkt 30.1. 1970  
 E.H. RAFVEITU HAFNARFJARÐAR  
 Veigastjórn  
 Róbert Kristjánsson

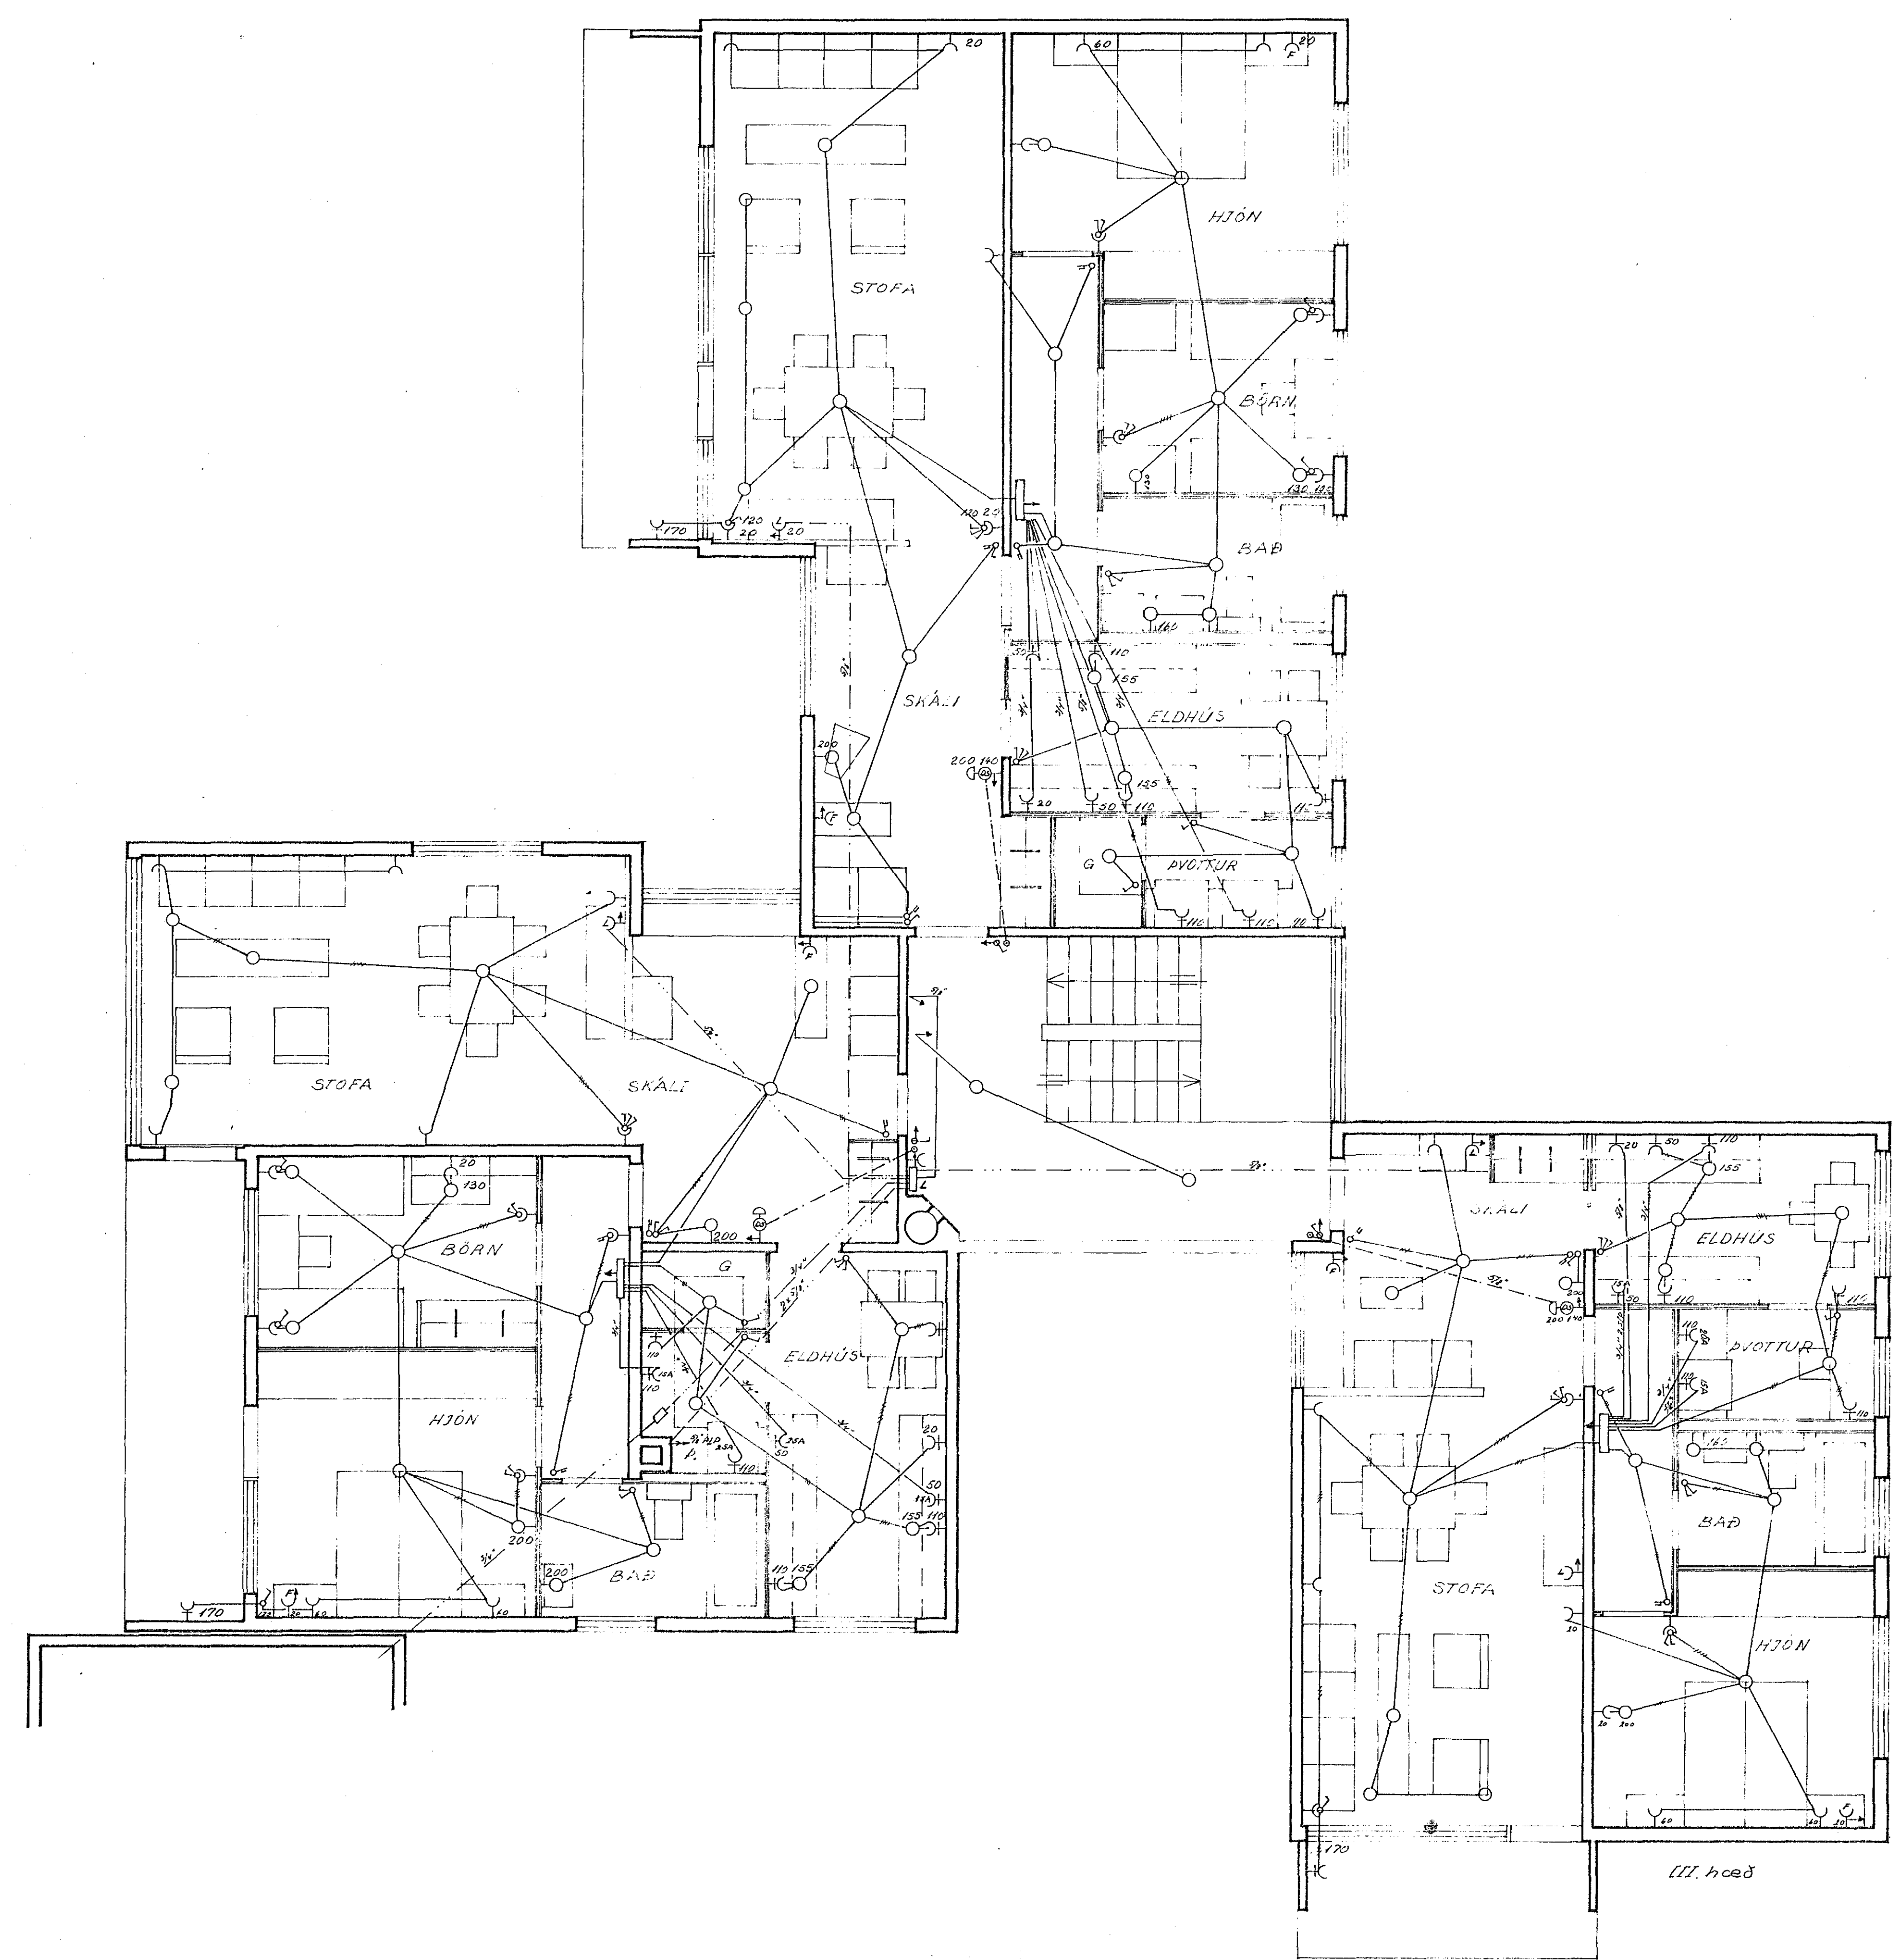

1176

FRUMDR	DAGS.	NAFN	HJALLABRAUT NR 3	KVARDI
TEIKNAD	des '49	S.V.P.	RAFLAGNÁ OG VEIKSTRÁUMSTEIKN.	1/50
	" "	S.V.P.		8/40
				1/20
				5/25
Róbert Kristjánsson				