


Inntök samþykkt 30.11. 1970
 Í. RAFFEITU HAFNARFIJARÐAR
 Verktáttir H.K.

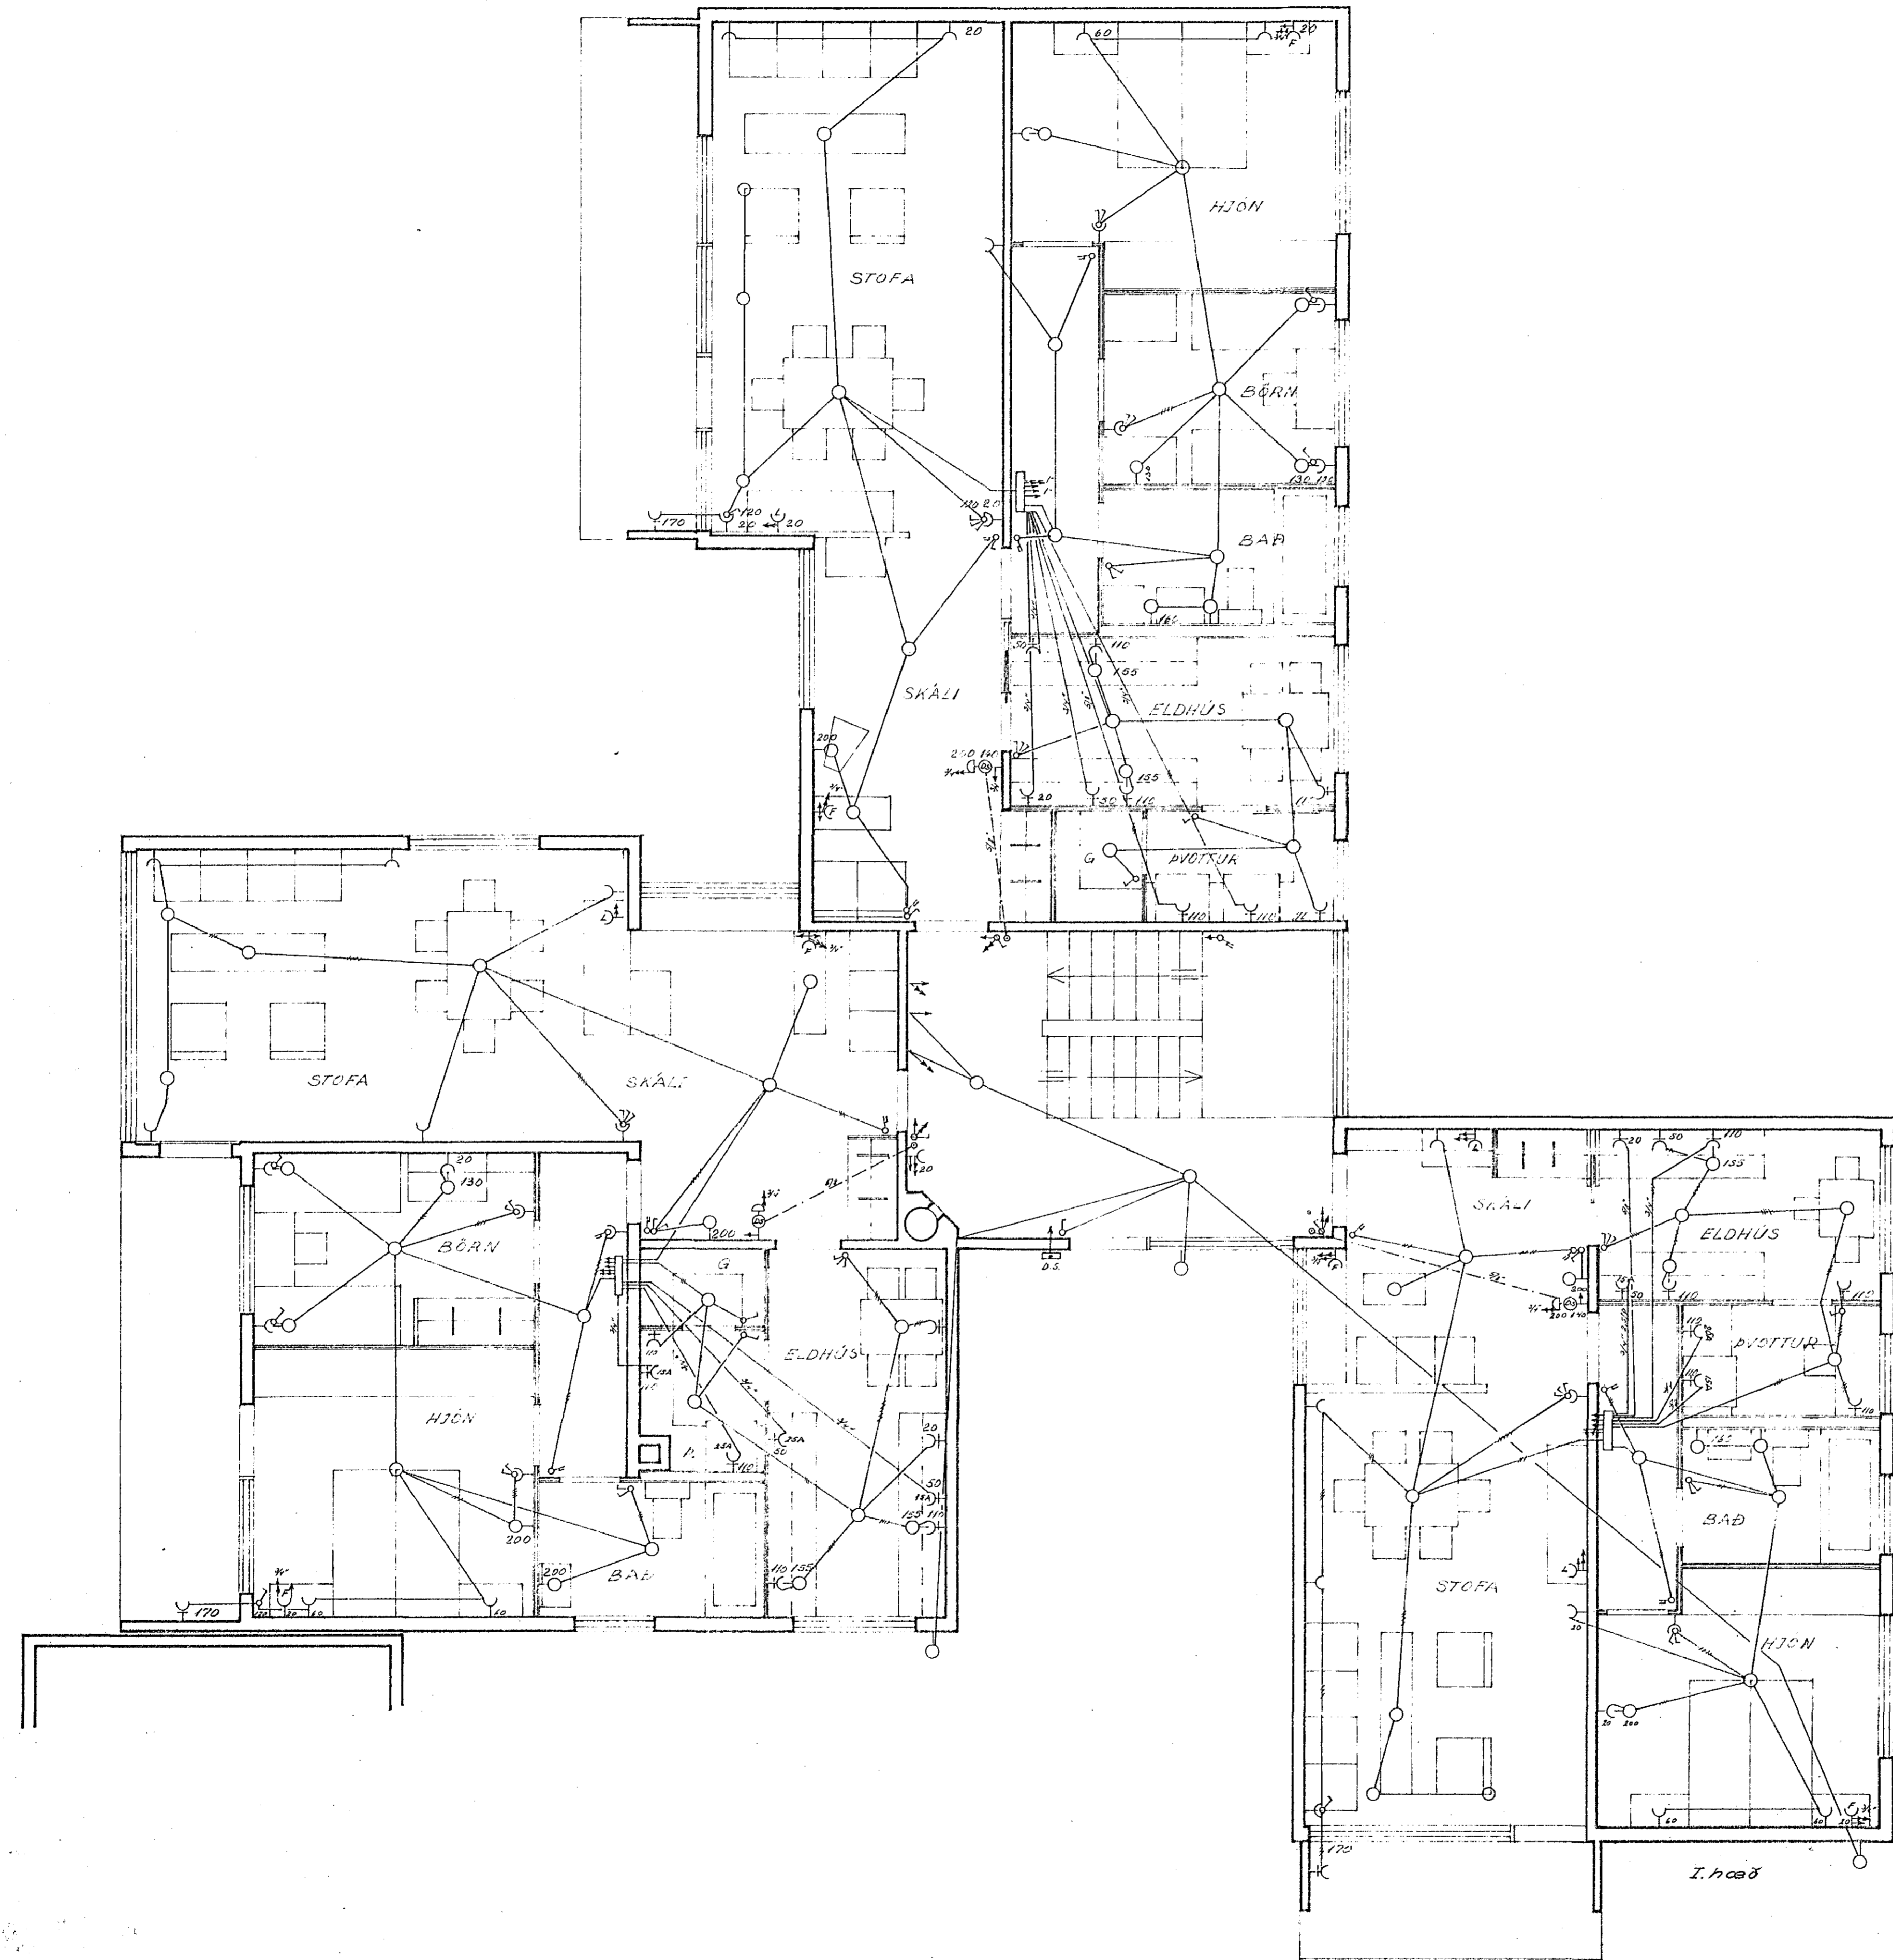

1176

FRUMDR	DAGS.	NAFN	HJALLABRAUT NR 3	KVARDI
TEIKNAD	des '70	S.V.B.	RAFLAGNA OG VEIKSTRUMSTEIKN.	1:50
	" "	S.V.B.		2af4
			<i>Steinbjörn Þorsteinsson</i>	21/11/70