


HJALLABRAUT NR. 7

Inntök samþykkt 11.19. 1970  
Eh. RAFVEITU HAFNARFIJÐARDAR  
Verktogi  
*Alfheiður Blinnsson*

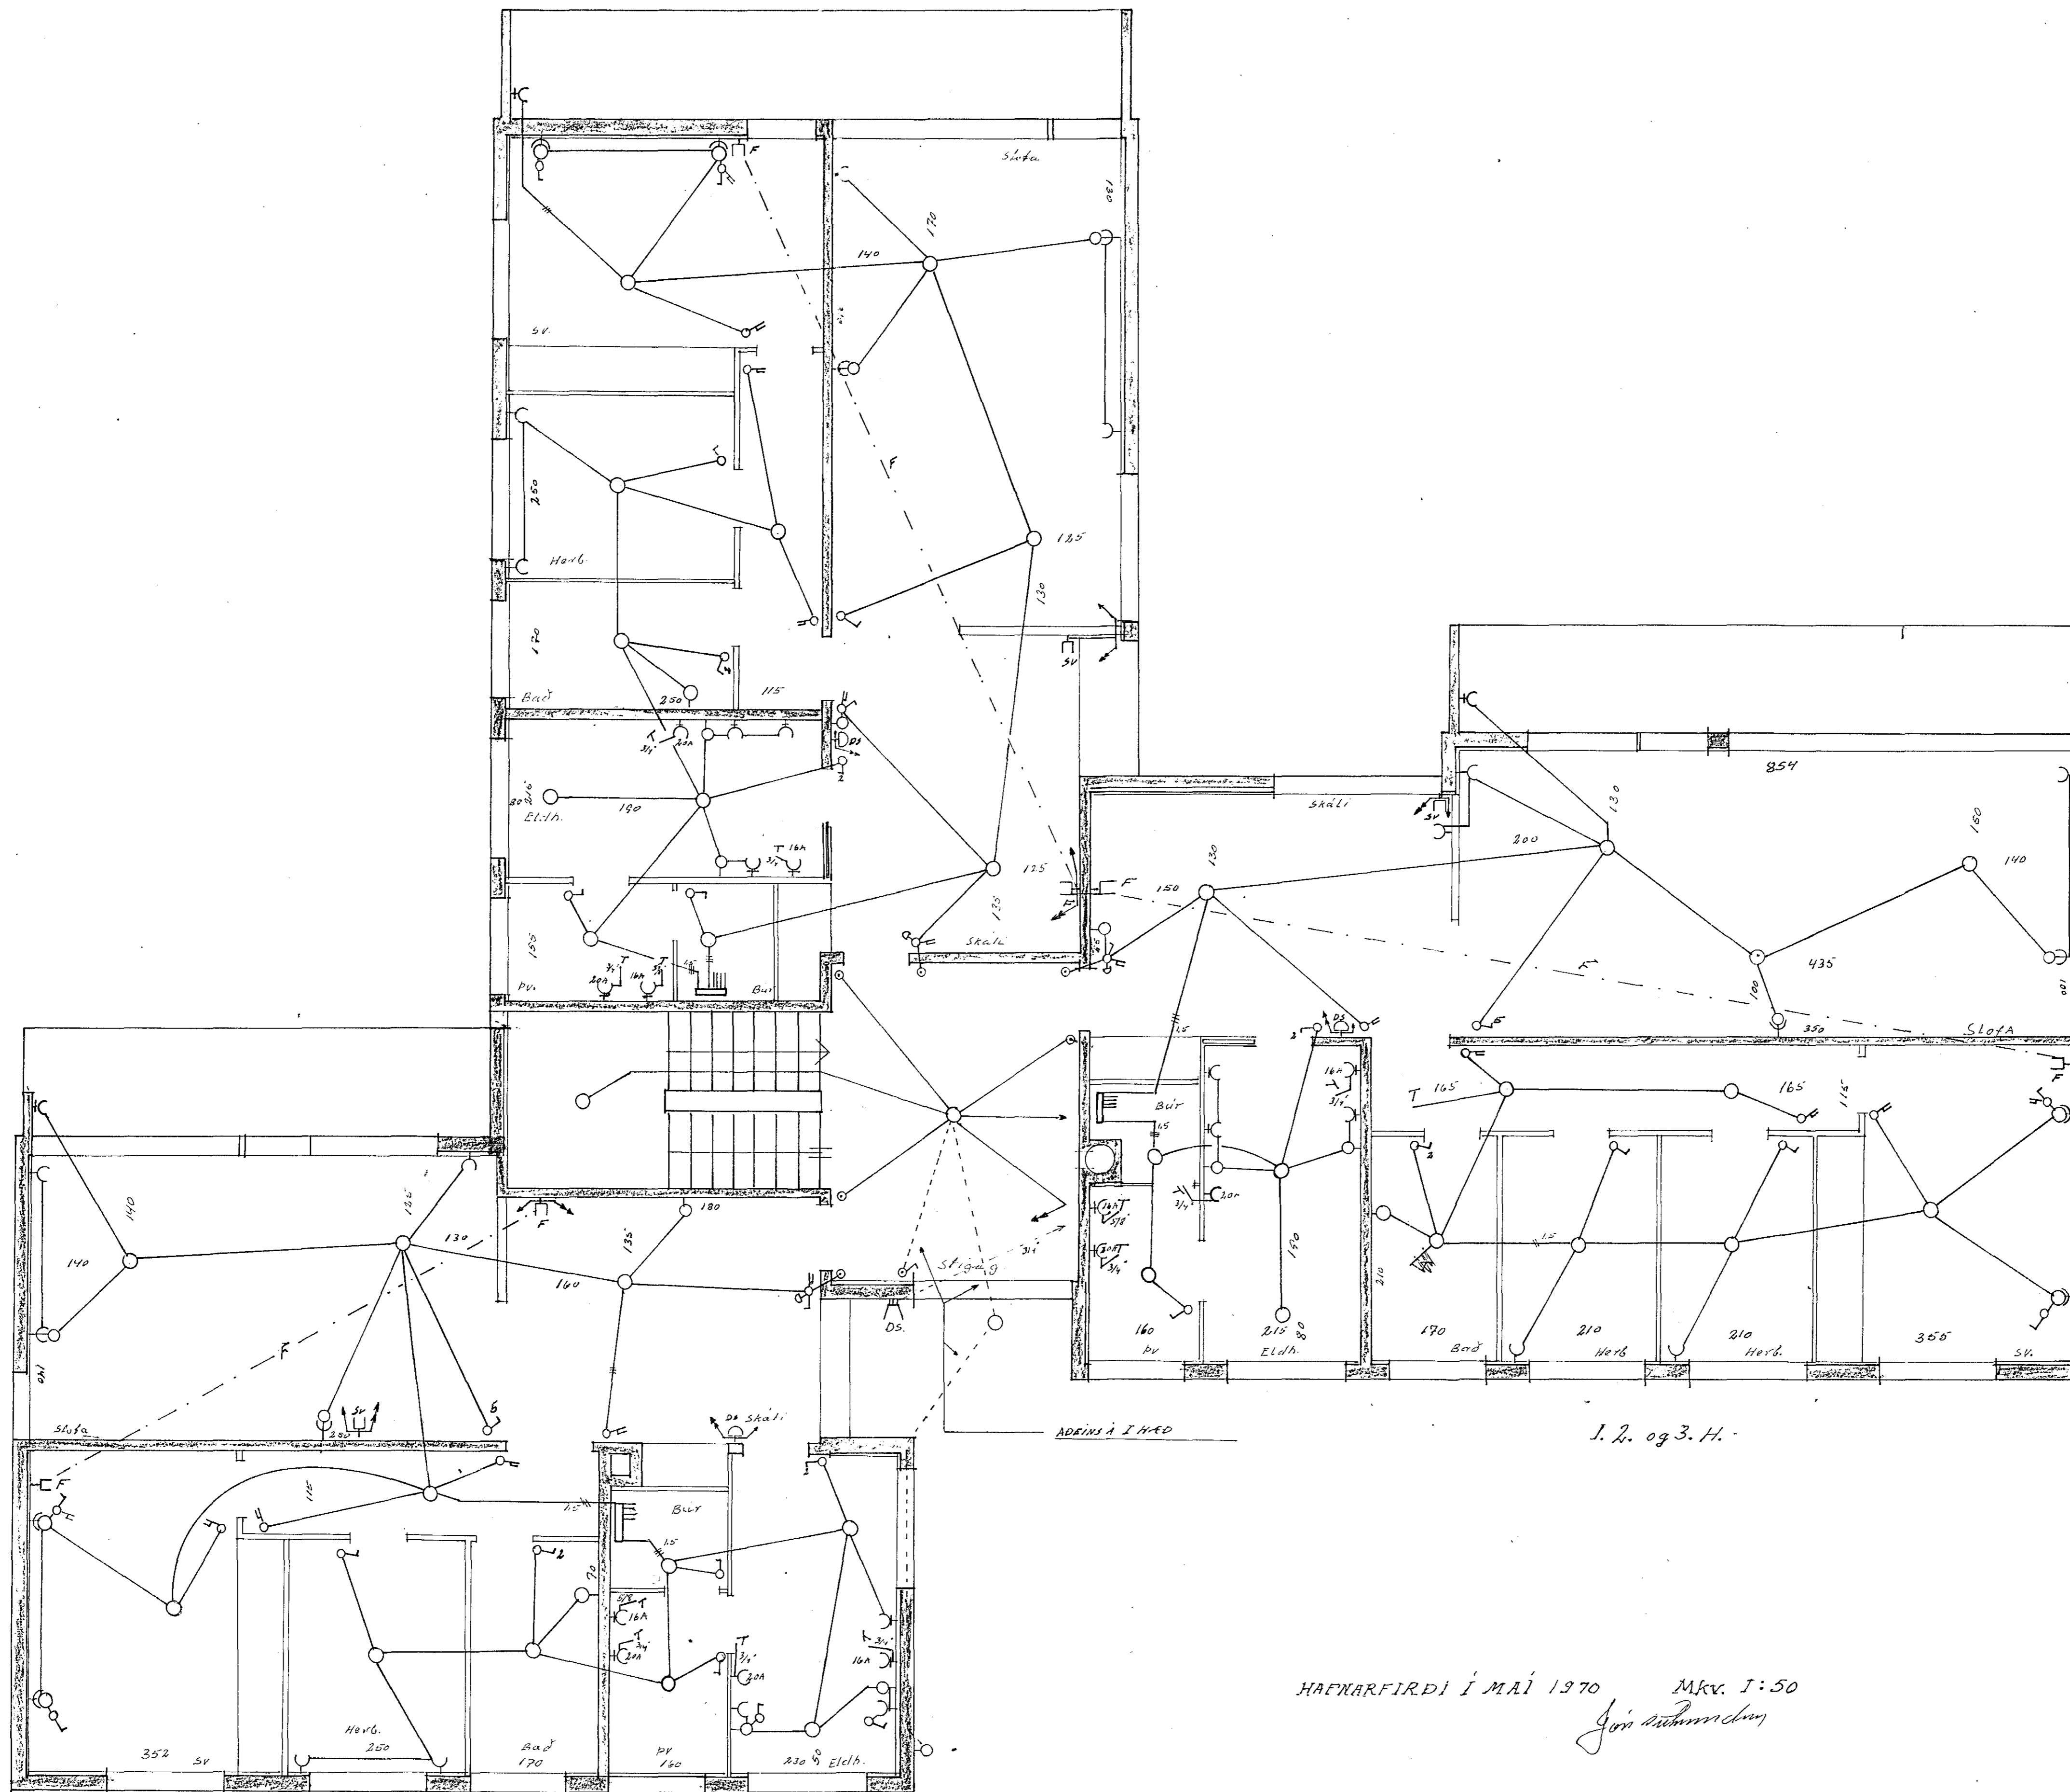

1. 2. og 3. H.

HAFNARFIJÐI Í MAÍ 1970 Mkv. 1:50  
*Jón Ásbjörnsson*

1213