



Húsvéita nr. 2021 Teikning nr. 1330
 Samþykkt þ. 12-6 1985
 f.h. RAÞVEITU HAÐNARFJARDAR
 Jóno Guðnason
 Eltíttunamaður rannagna

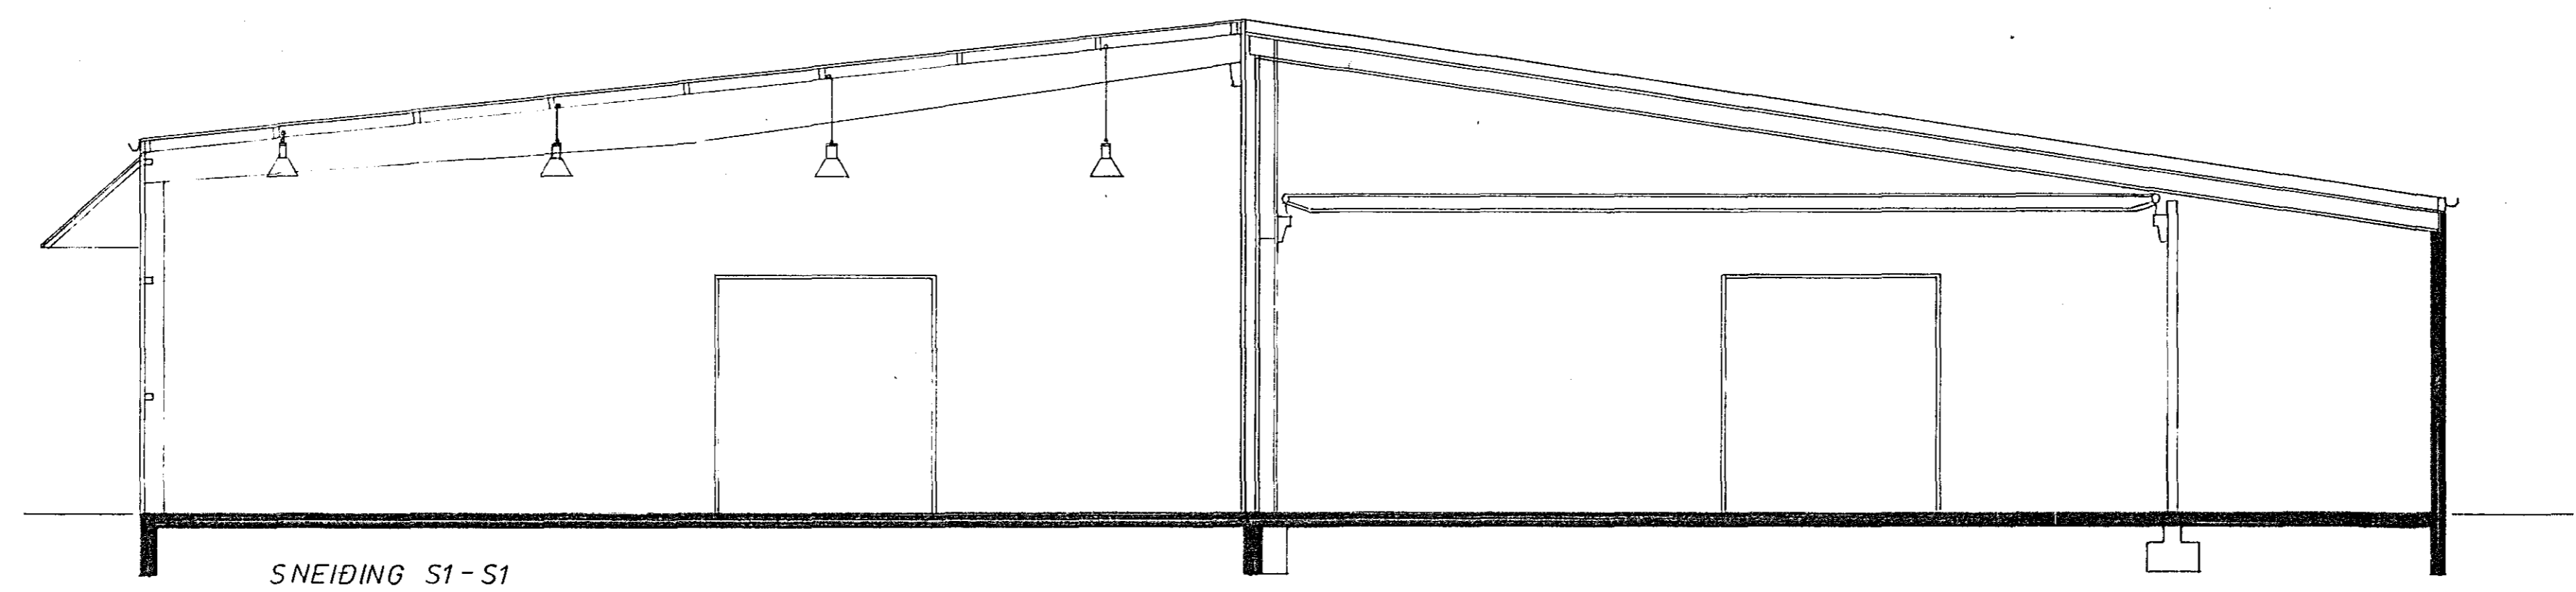

SNEIDING S1-S1

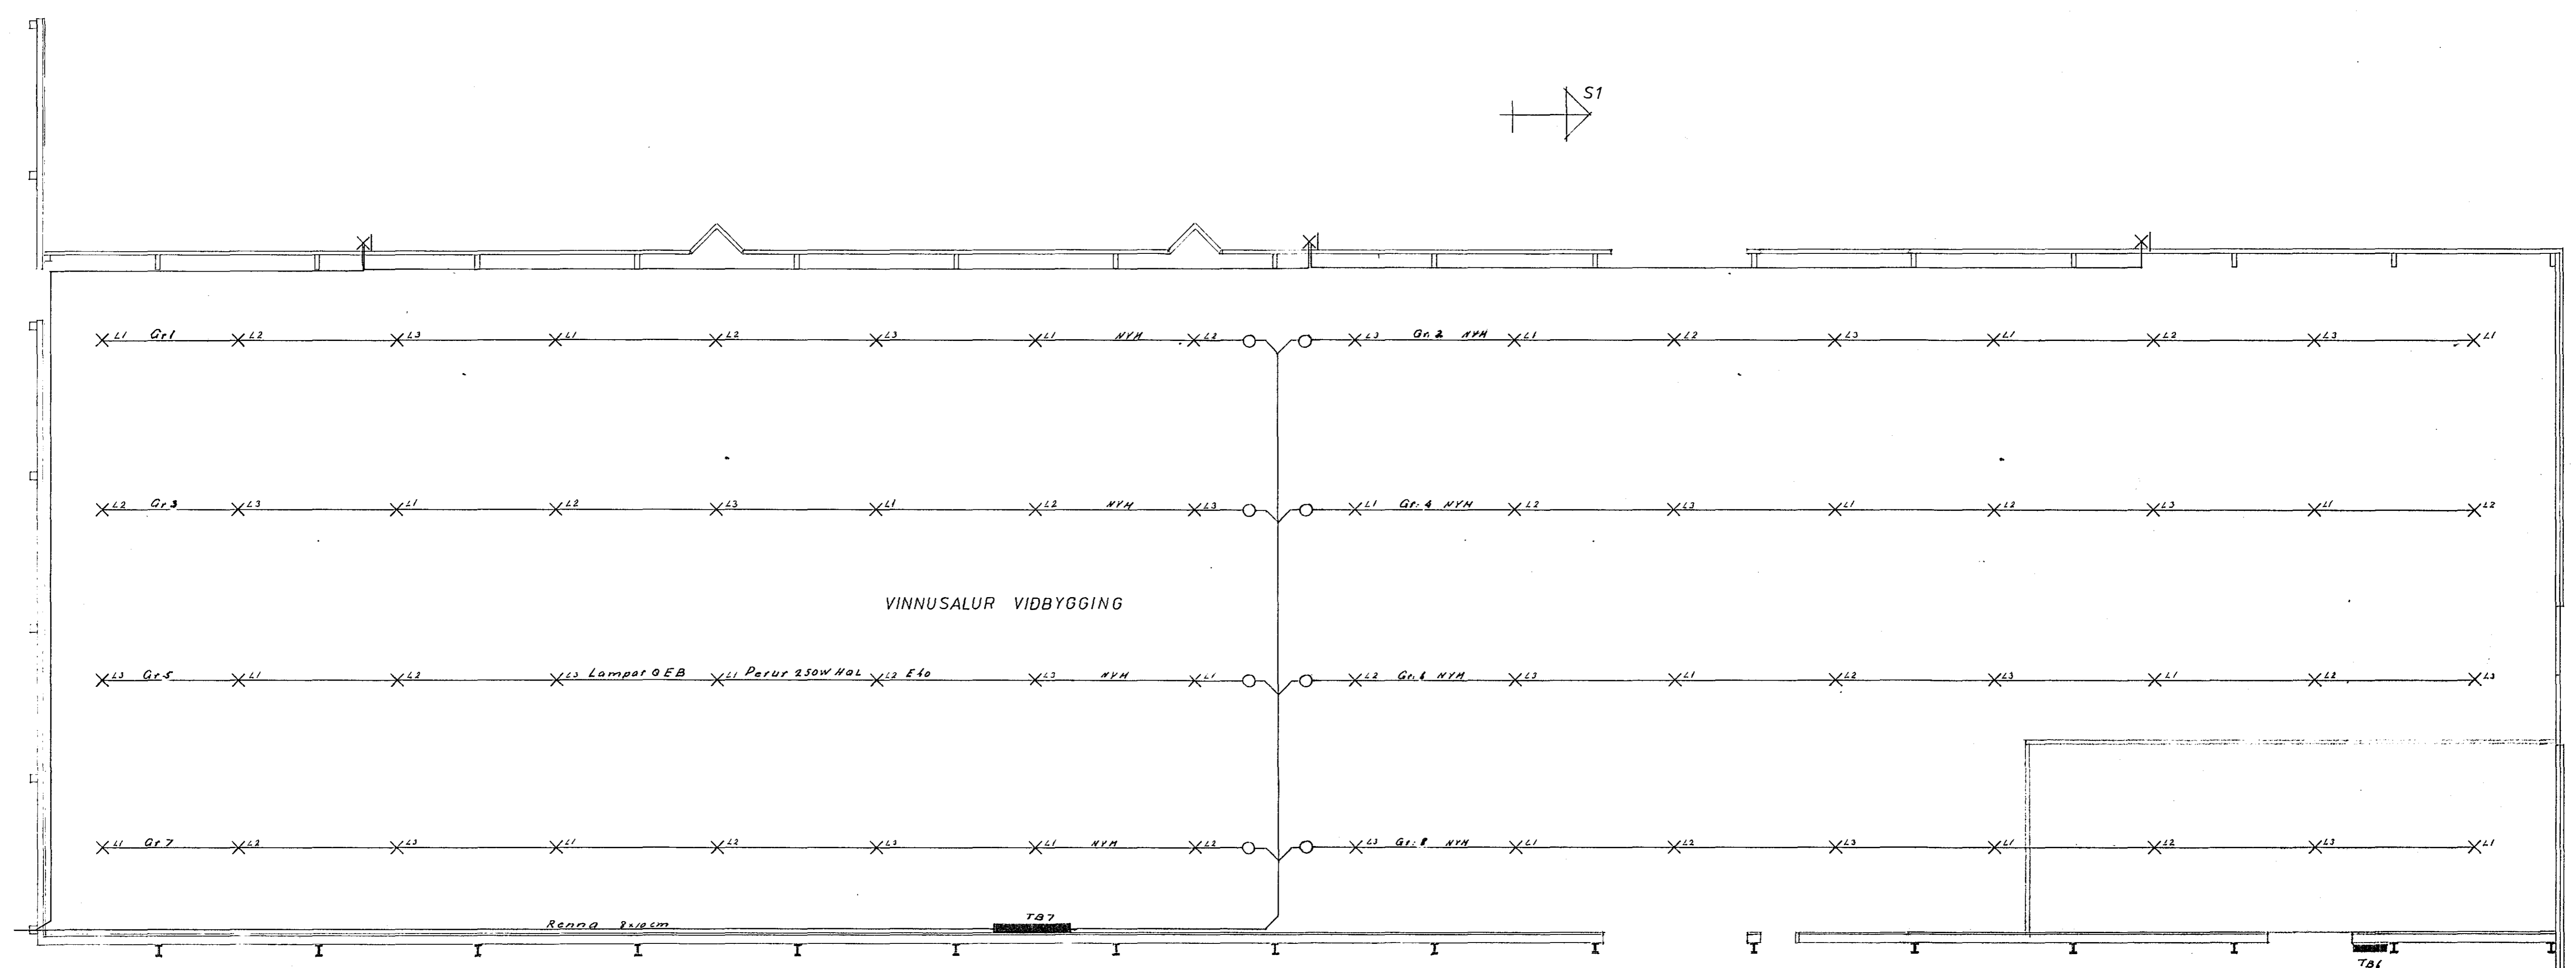

VINNUSALUR VIDBYGGING

1330

TEIKNISTOFA STEFÁNS V. ÞORSTEINSSONAR ARNARHRAUNI 36 HAFNARFIRÐI SÍMI: 52136		
BREYTT:		H.S.V.Þ.T.S.V.S.
1	18.07.80 S/B	M. 1:100
2	18.08.80 S/B	N. 188 B1 of
		D. 11.01.81
		<i>Jóno Guðnason</i>