
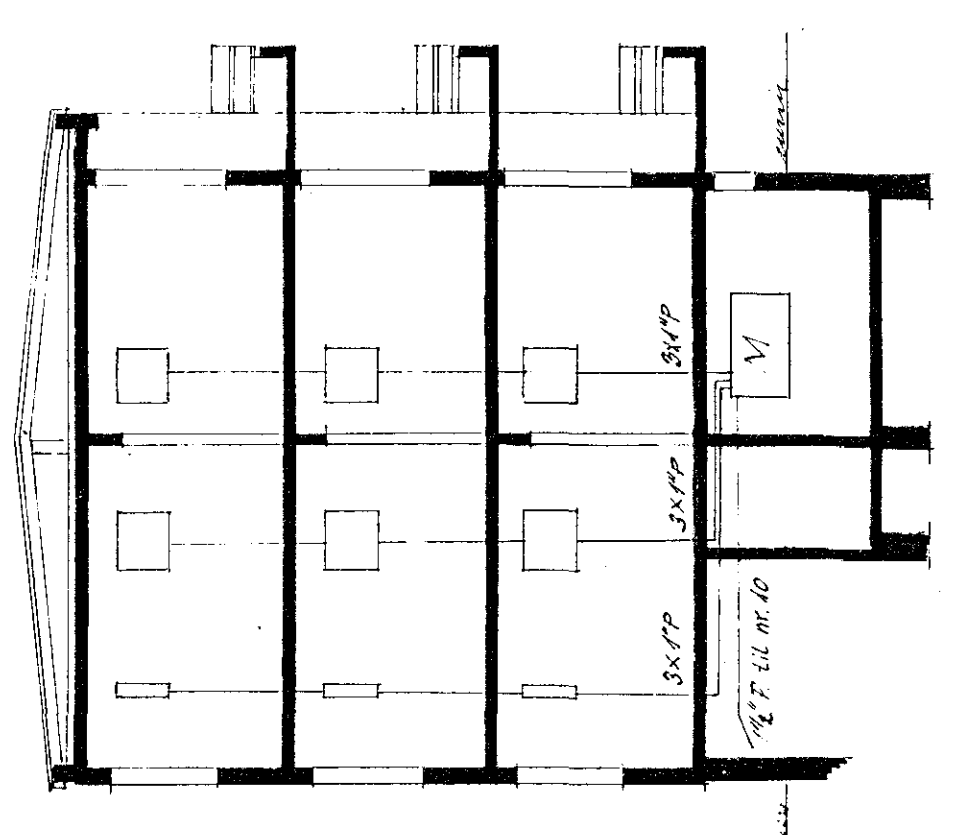


Hövelta nr. 2022, Tjötting nr. 19
Sambútt b. 2/2
L.H. RAUFVETU HAENSAGJANDAR
Eittíttimálar, rúðlagan

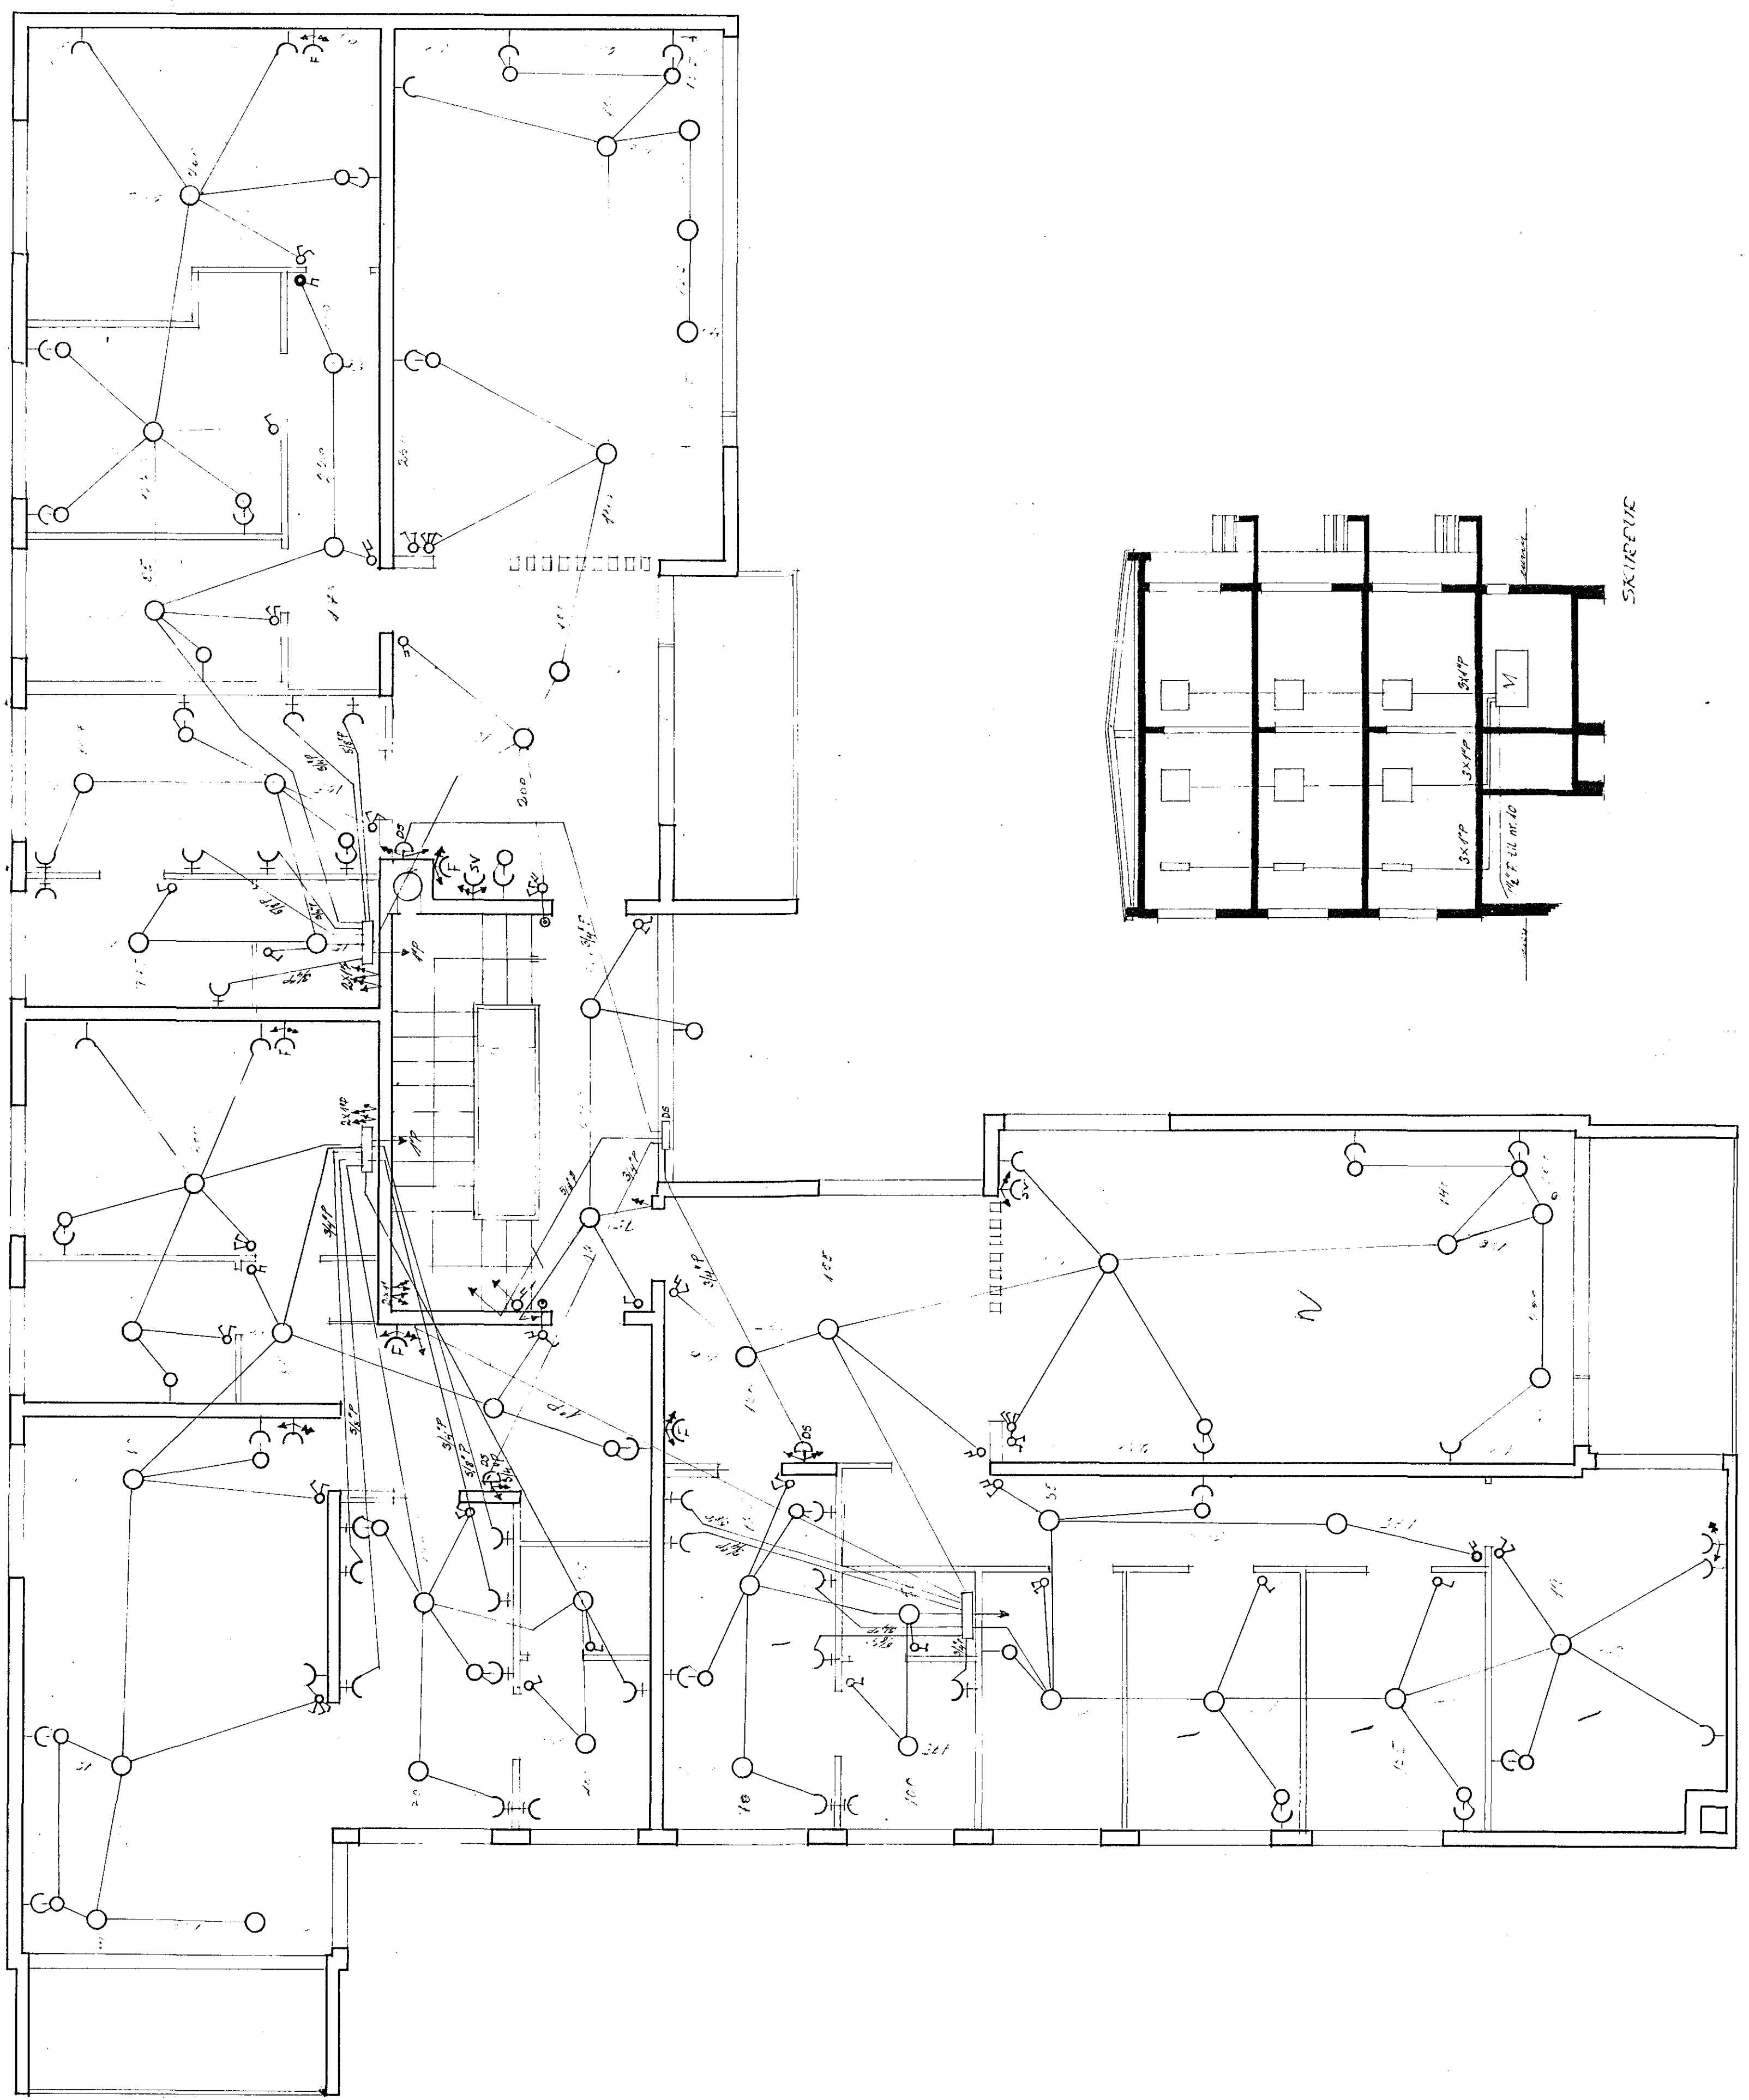

1266

NIDVANGIUR NR. 22
Kortfr. 1:50
7.10.28
áfangi 1931.
RATHINGNA OG VEIÐIÐRÖÐUNARSTAF
L. S. OS. Jón. hof.
áfangi 1931.
áfangi 1931.