


Inntök samþykkt 29.11. 1971
 f. h. RAEVEITU HAFNARFJARDAR
 Verktálföri
Pállinn Skarðsmann

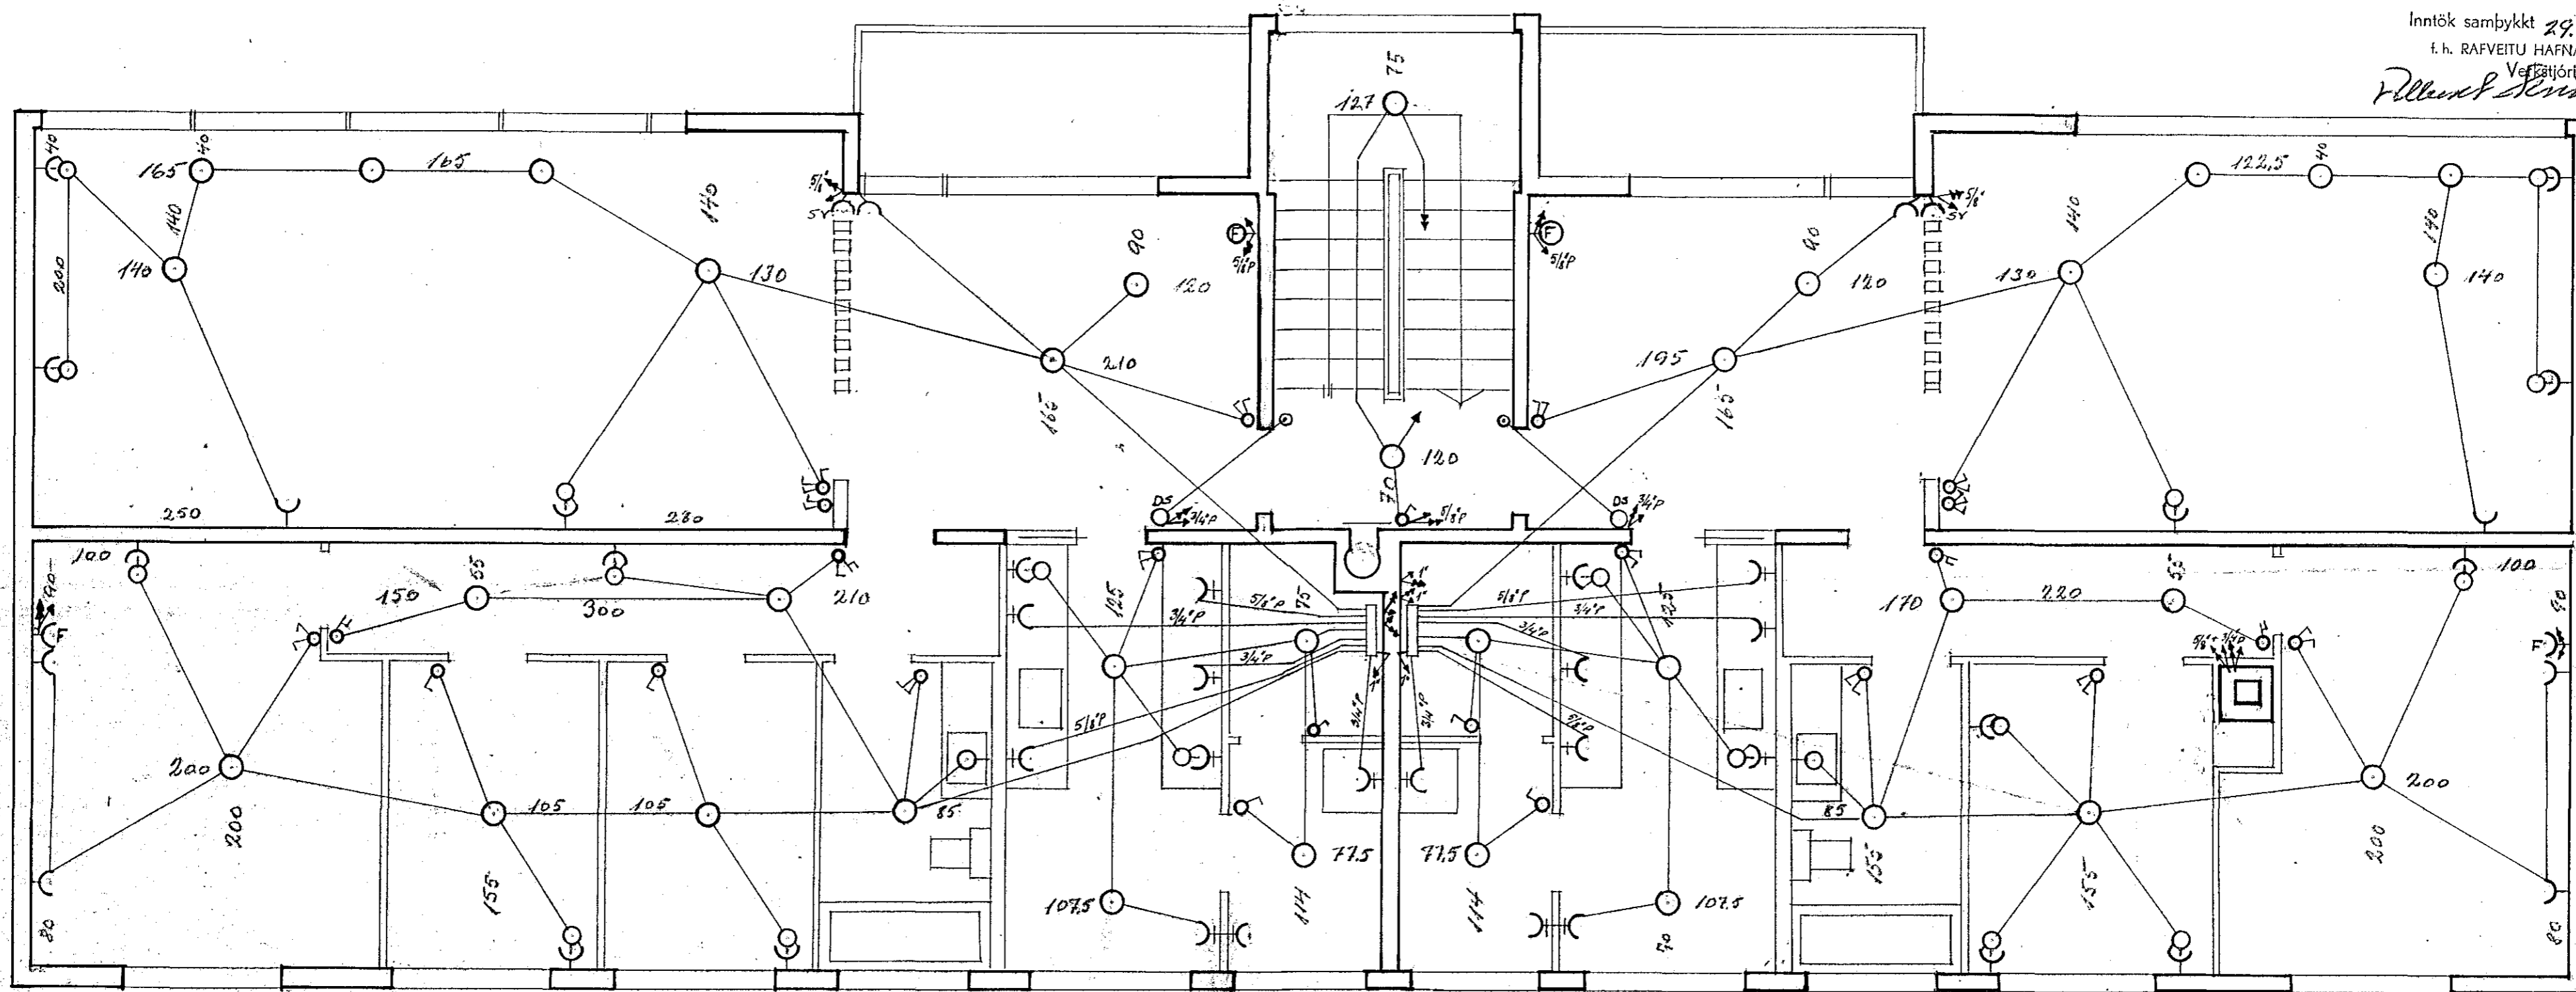

1263

MÍÐVANGUR NR. 16.		
RAFLÖGN		
Teikn. janúar 1971.	1. 2. OG 3ja hæð <i>Jón P. Guðmundsson</i>	Kv: 1:50