


HEKBERGJASKIPAN

- 1 ELDHÚS
- 2 FVOTTALÚS
- 3 EURL
- 4 SKAFL
- 5 STOFUR
- 6 RAÐHERBERGI
- 7 SVEFNHERBERGI
- 8 ÞAKNAHERBERGI
- 9 EYKNAHERBERGI

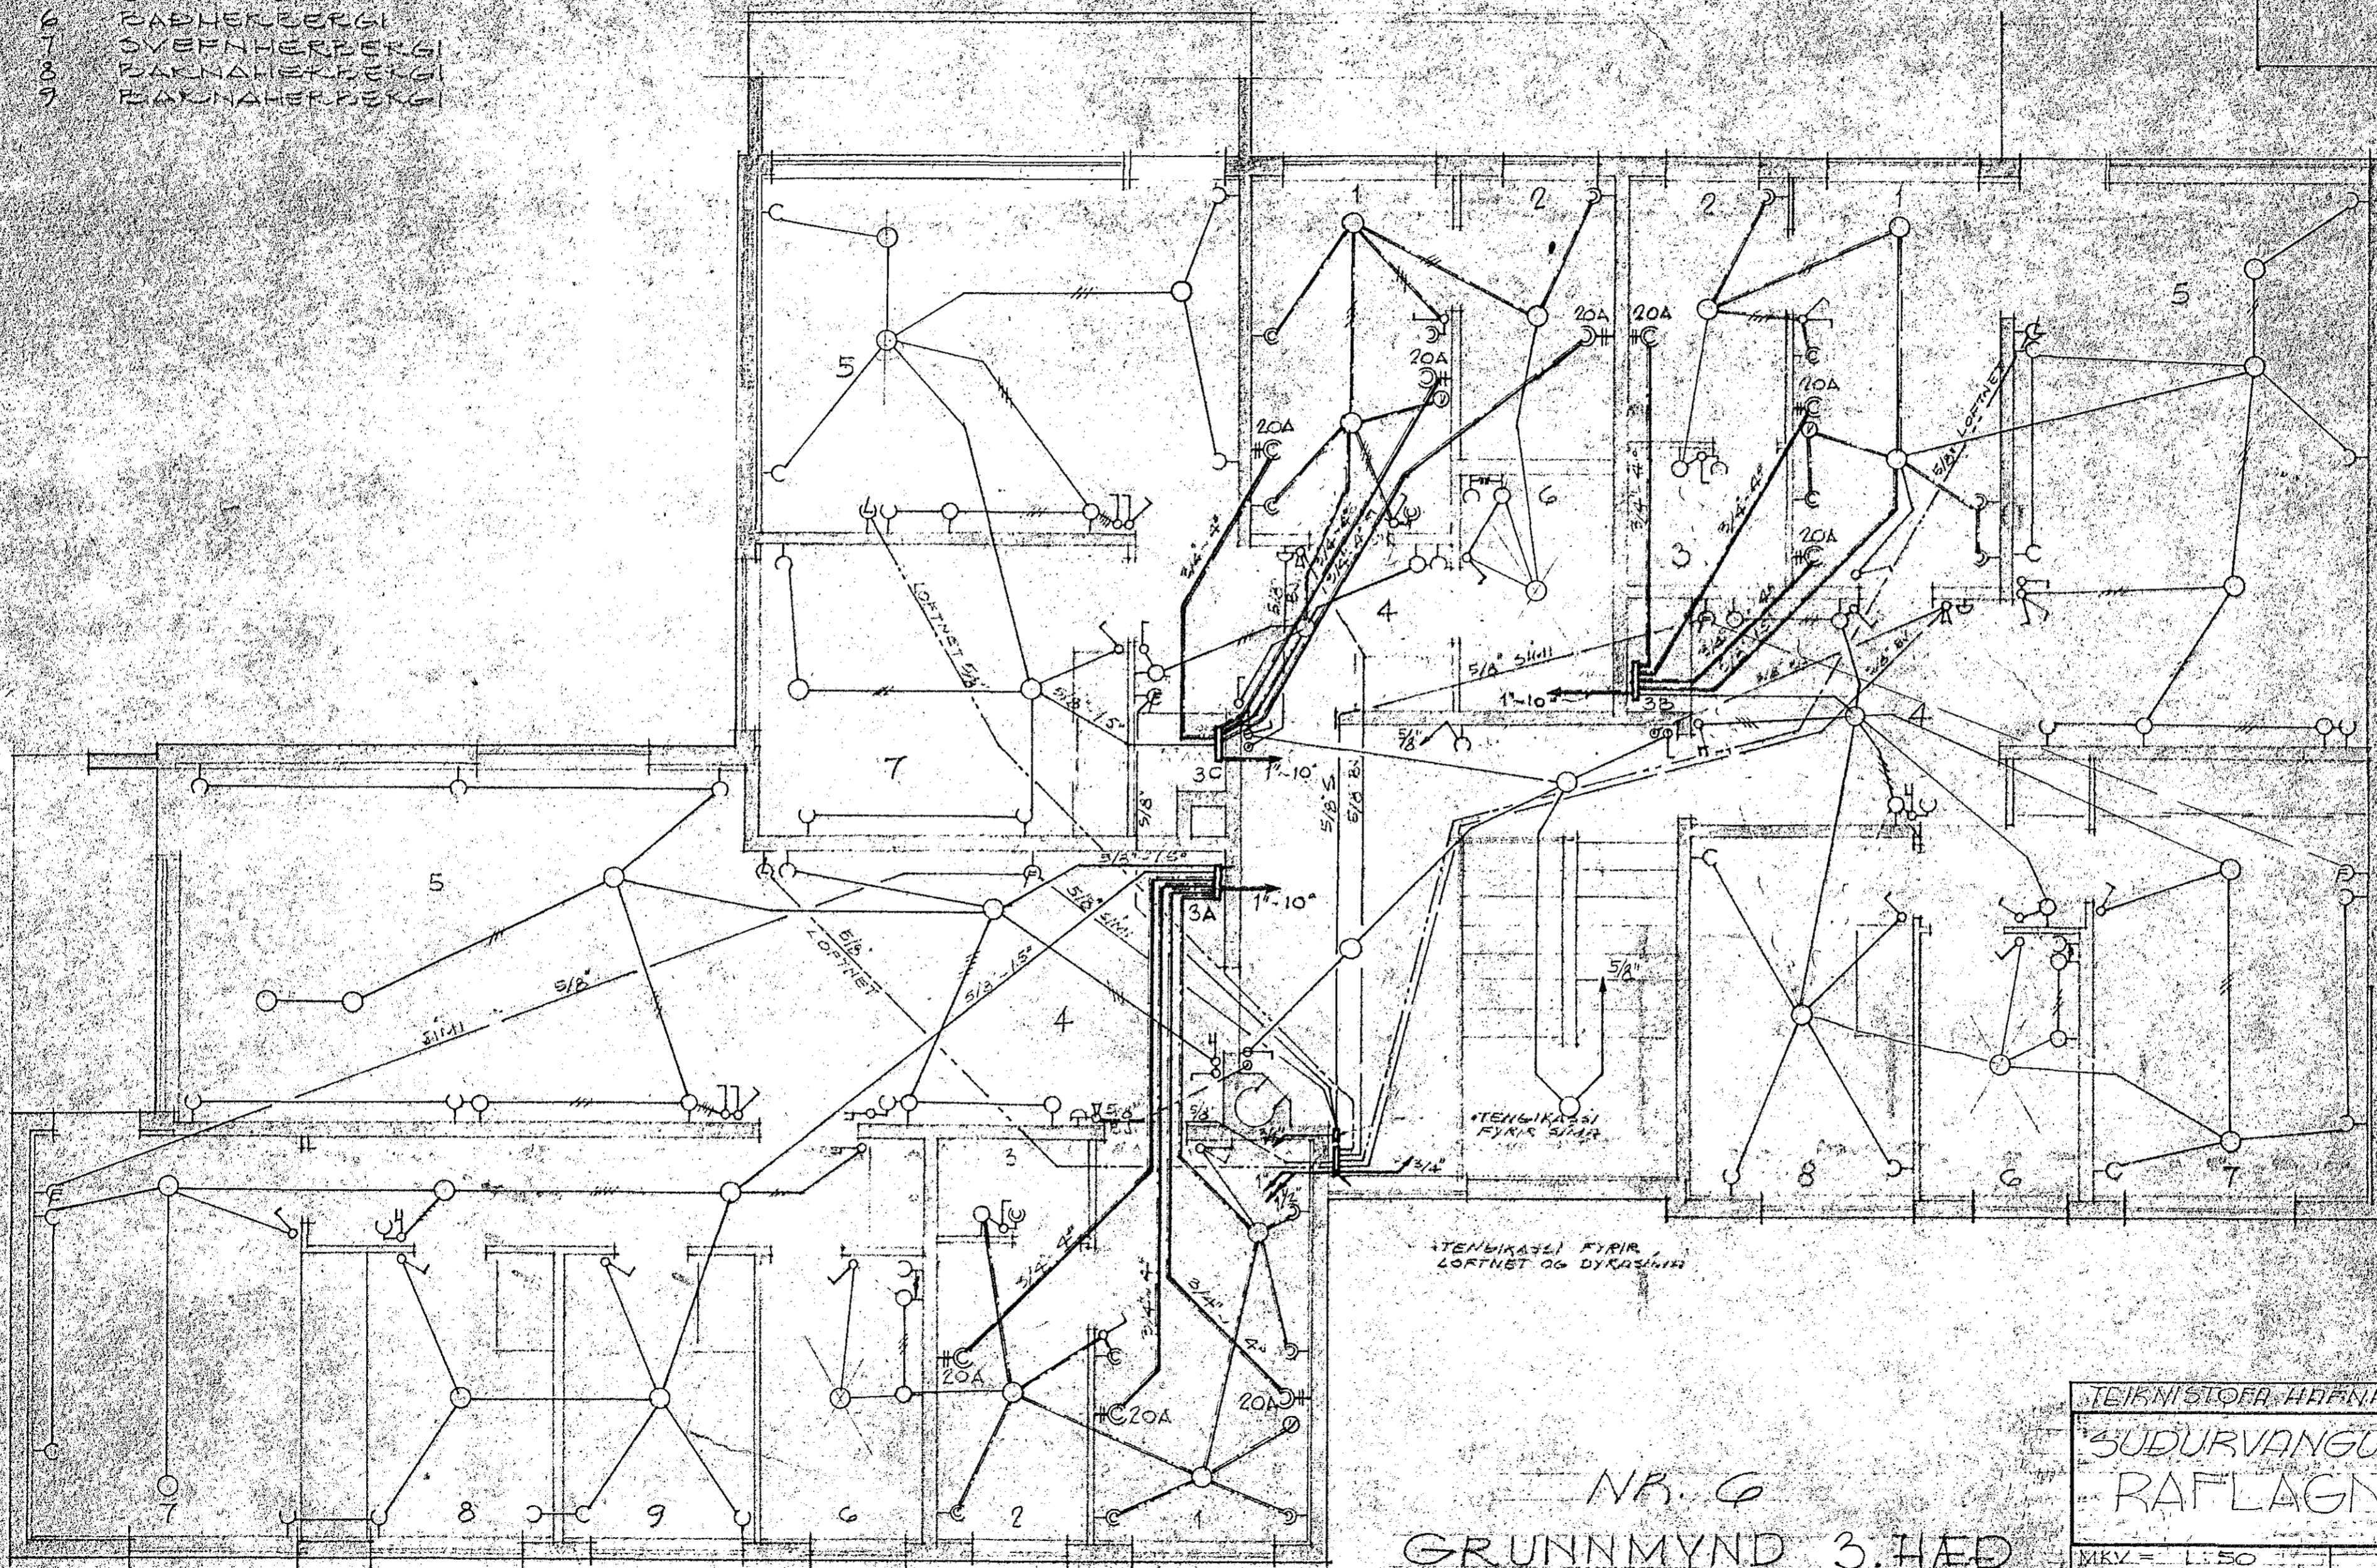

NR. 6  
GRUNNMYND 3. HÆÐ

TEIKNISTOFRA HAFNARFJÁRDARFÉLAGS 3.51460	
SÚÐURVANGUR 4. G. HAFNARF.	
RAFLAGNATEIKNING	
MKV. = 1:50	
DAGS. SEPT. 1970	
TEIKN. NR. 19-70-8	
TEIKN. GR. REIKN. GR.	<i>Guðm. P. Guðmundsson</i>