


Inntök samþykkt 21.19. 1965

h. RAÞVEITU HAFNARFJARDAR

*Olafur T. Þorsteinsson*

SKYRINGAR:

1. ROFAR: 110 CM. FRA GÖLFU.
2. TENGLAR: 20 CM. " " NEMA.
3. " " FYR ELDHÚSBORÐI - I ÞYOTTI: 110 CM.
4. " " FYRIR HELLUR - BAKARÖFN: UNDIR TEKJUM CA 70 CM. (SJA INNRETTINGA TEIKN.)
5. VEGGLJÓÐ: 165 CM. FRA GÖLFU NEMA ANNAD SE SYNT I SVIGUM.
6. HITALÍÐI: T: 135 CM " "
7. LOFTNET: L; HATAVARI: FX, SÍMI: F: 20CM FRA GÖLFU.
8. RAKVELATENGI: 14 " CM
9. VARKASSI: NR. 113 FRA J.B.P. EDA SAMSVARANDI.

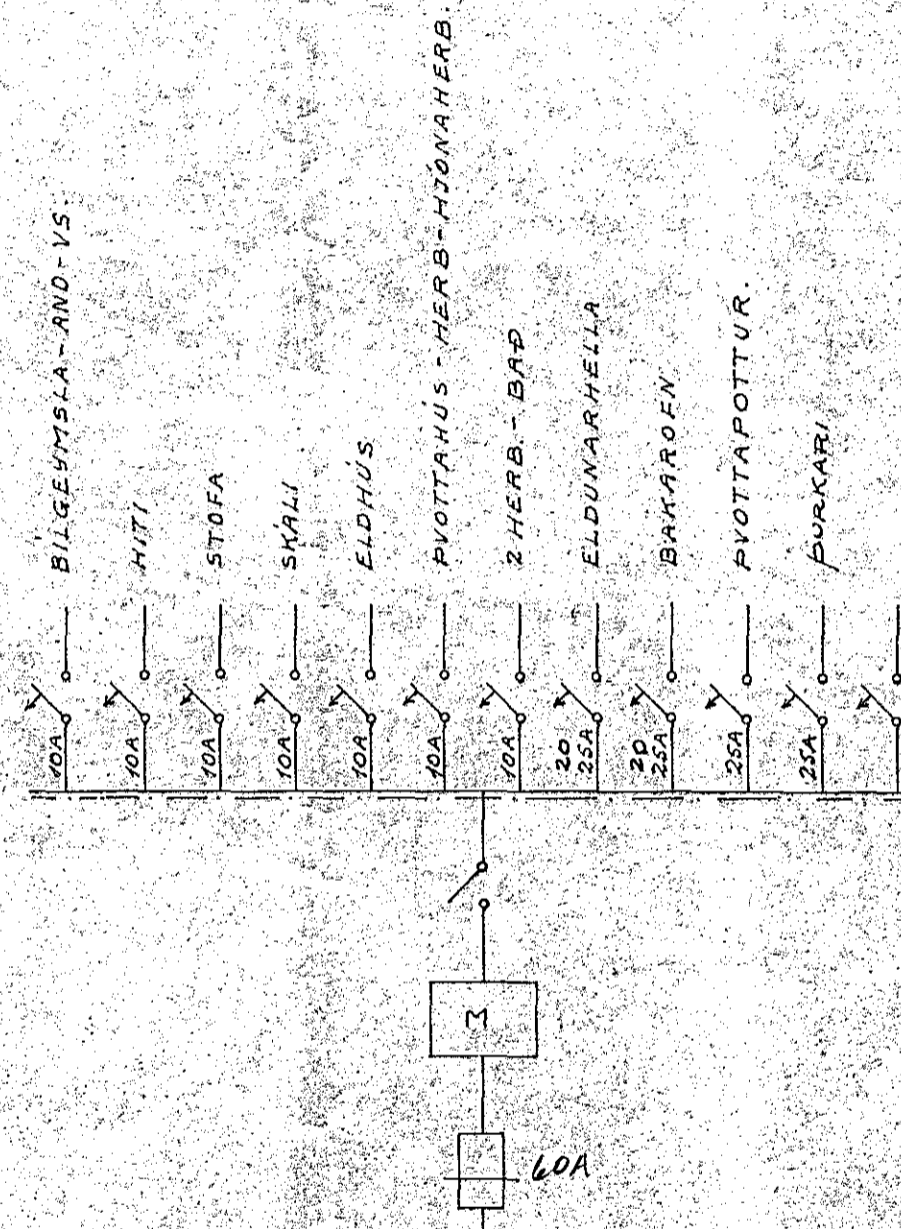

*Olafur T. Þorsteinsson*

997

OLAFUR TÓMASSON VERKER		
HÚSNEDISMALASTOFNUN RIKISINS		
KEBÐUHÚS (INNRETTING 2+4)		VERK 215
RAFLÖGN	M: 1:50	BLAD I AF I
JAN. 1965	A.M. <i>[Signature]</i>	NR. 337

