
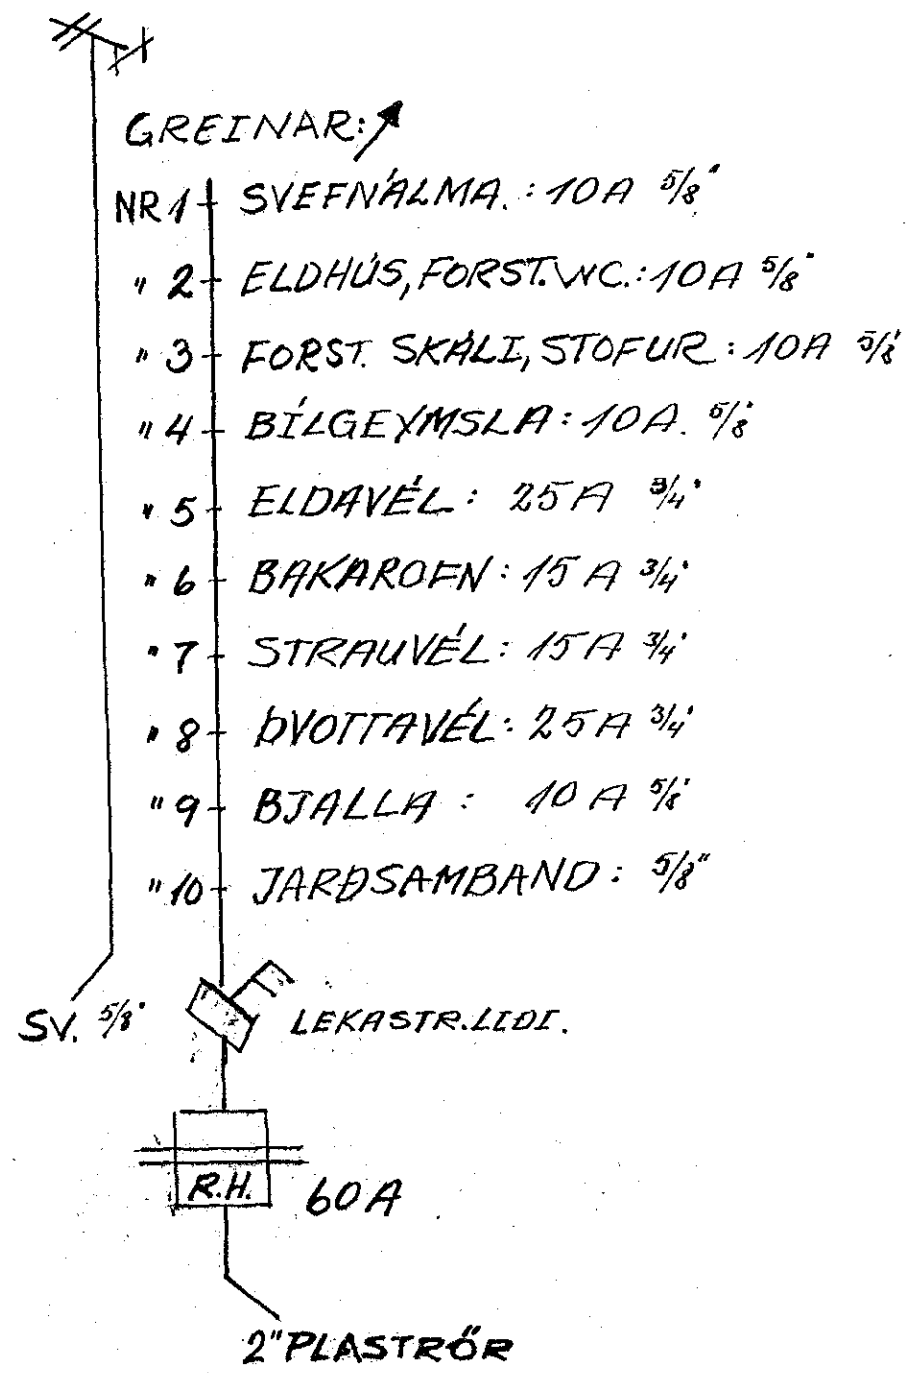


Inntök samþykkt 16.1.10.1967
 í.h. RAFVEITU HAFNARFIJARDAR
 Veðsþöri
Þóroddur Þorsteinsson

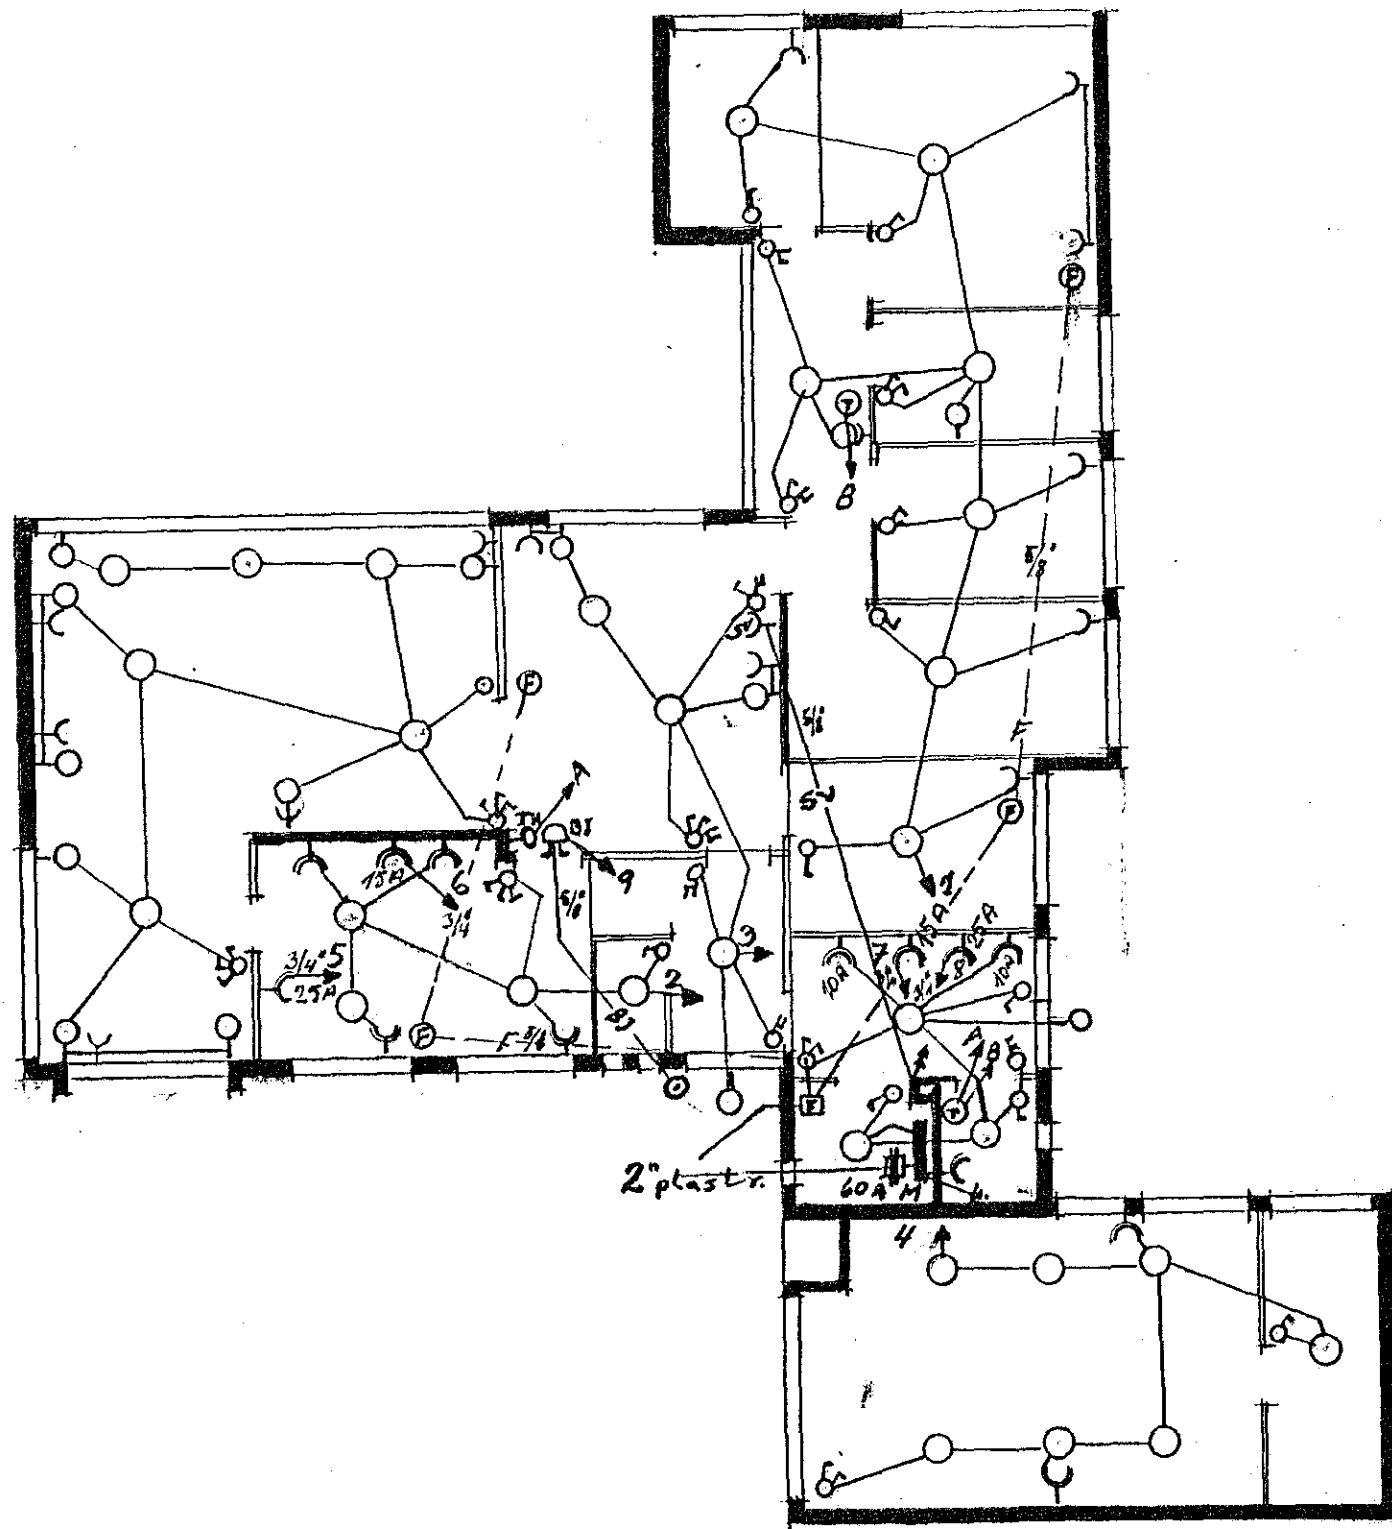

1113

RAFLÖGN MKV: 1:100
 Hafnarfirði 20/8 1967
Jon P. Gudmuss.