


SKYRINGAR

1. RÓFAR 110 CM FRA GOLF
2. TENGJAR 20 CM NEMA
3. YFIR ELDHÚSBORDI 110 CM
4. FYRIR HELLUR BAKAÐEN UNDIR TEKJUM CA 70 CM (SÍÐA INNRETTINGA TEIÐ)
5. VEGGLÖS 165 CM FRA GOLF NEMA ANNAD SE SVANT Í SVIGUM
6. HICALDI T 134 CM
7. LÖFTNET LÍ HATAFARI FRA SIMLI E 200 CM FRA GOLF
8. RAKVELATENGIL 2 CM
9. VARKASSI HRIS FRA 10.5 EOA SAMSVARANDI

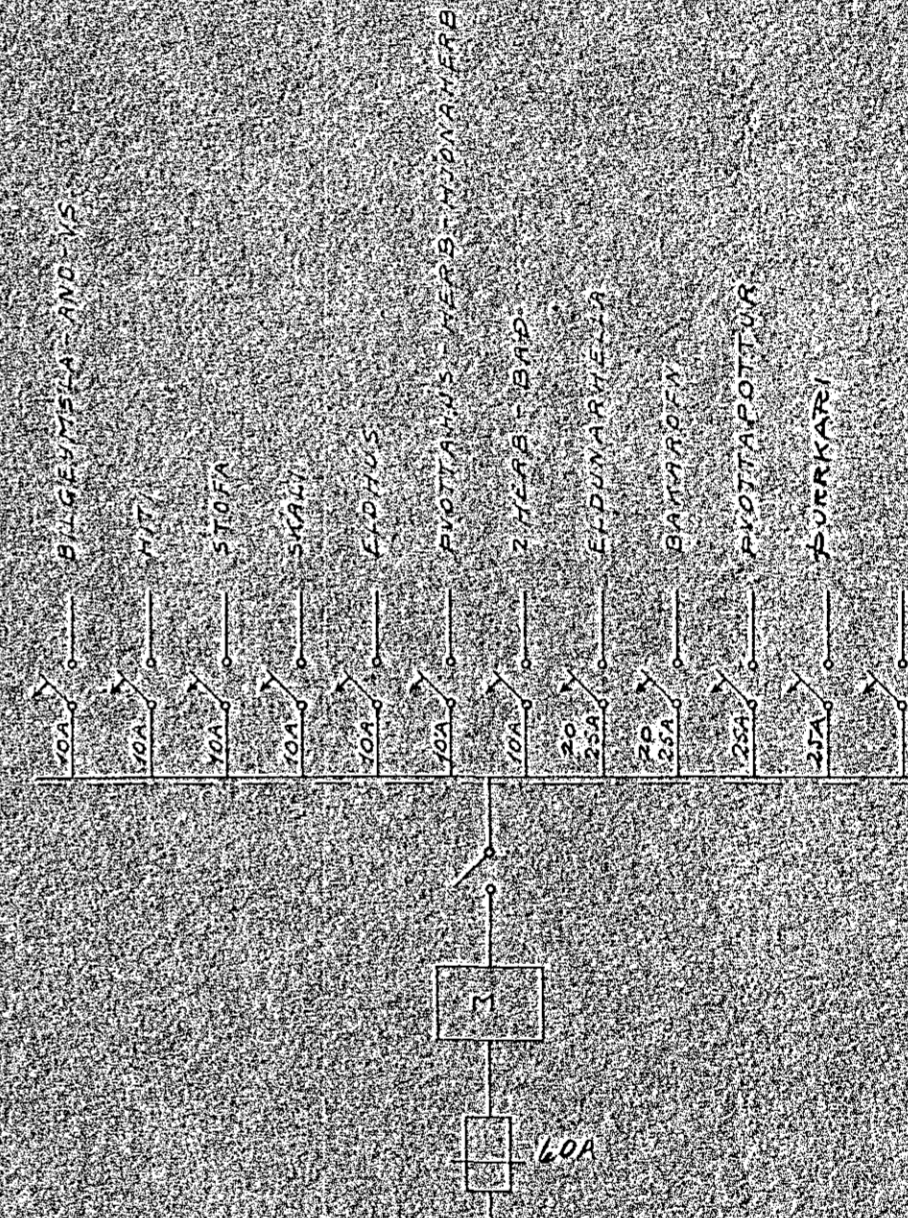

Alta skjal 77 978-

ÓLAFUR TOMASSON VERKFR.		
HÚSNEDISMÁLASTOFNUN RÍKISINS		
KEÐJUHÚS (INNRETTINGA45)		VERK 215
RAFLOGN	M. 1.50	BLAD L. AF 1
JAN 1965	A.M.	NR 337