
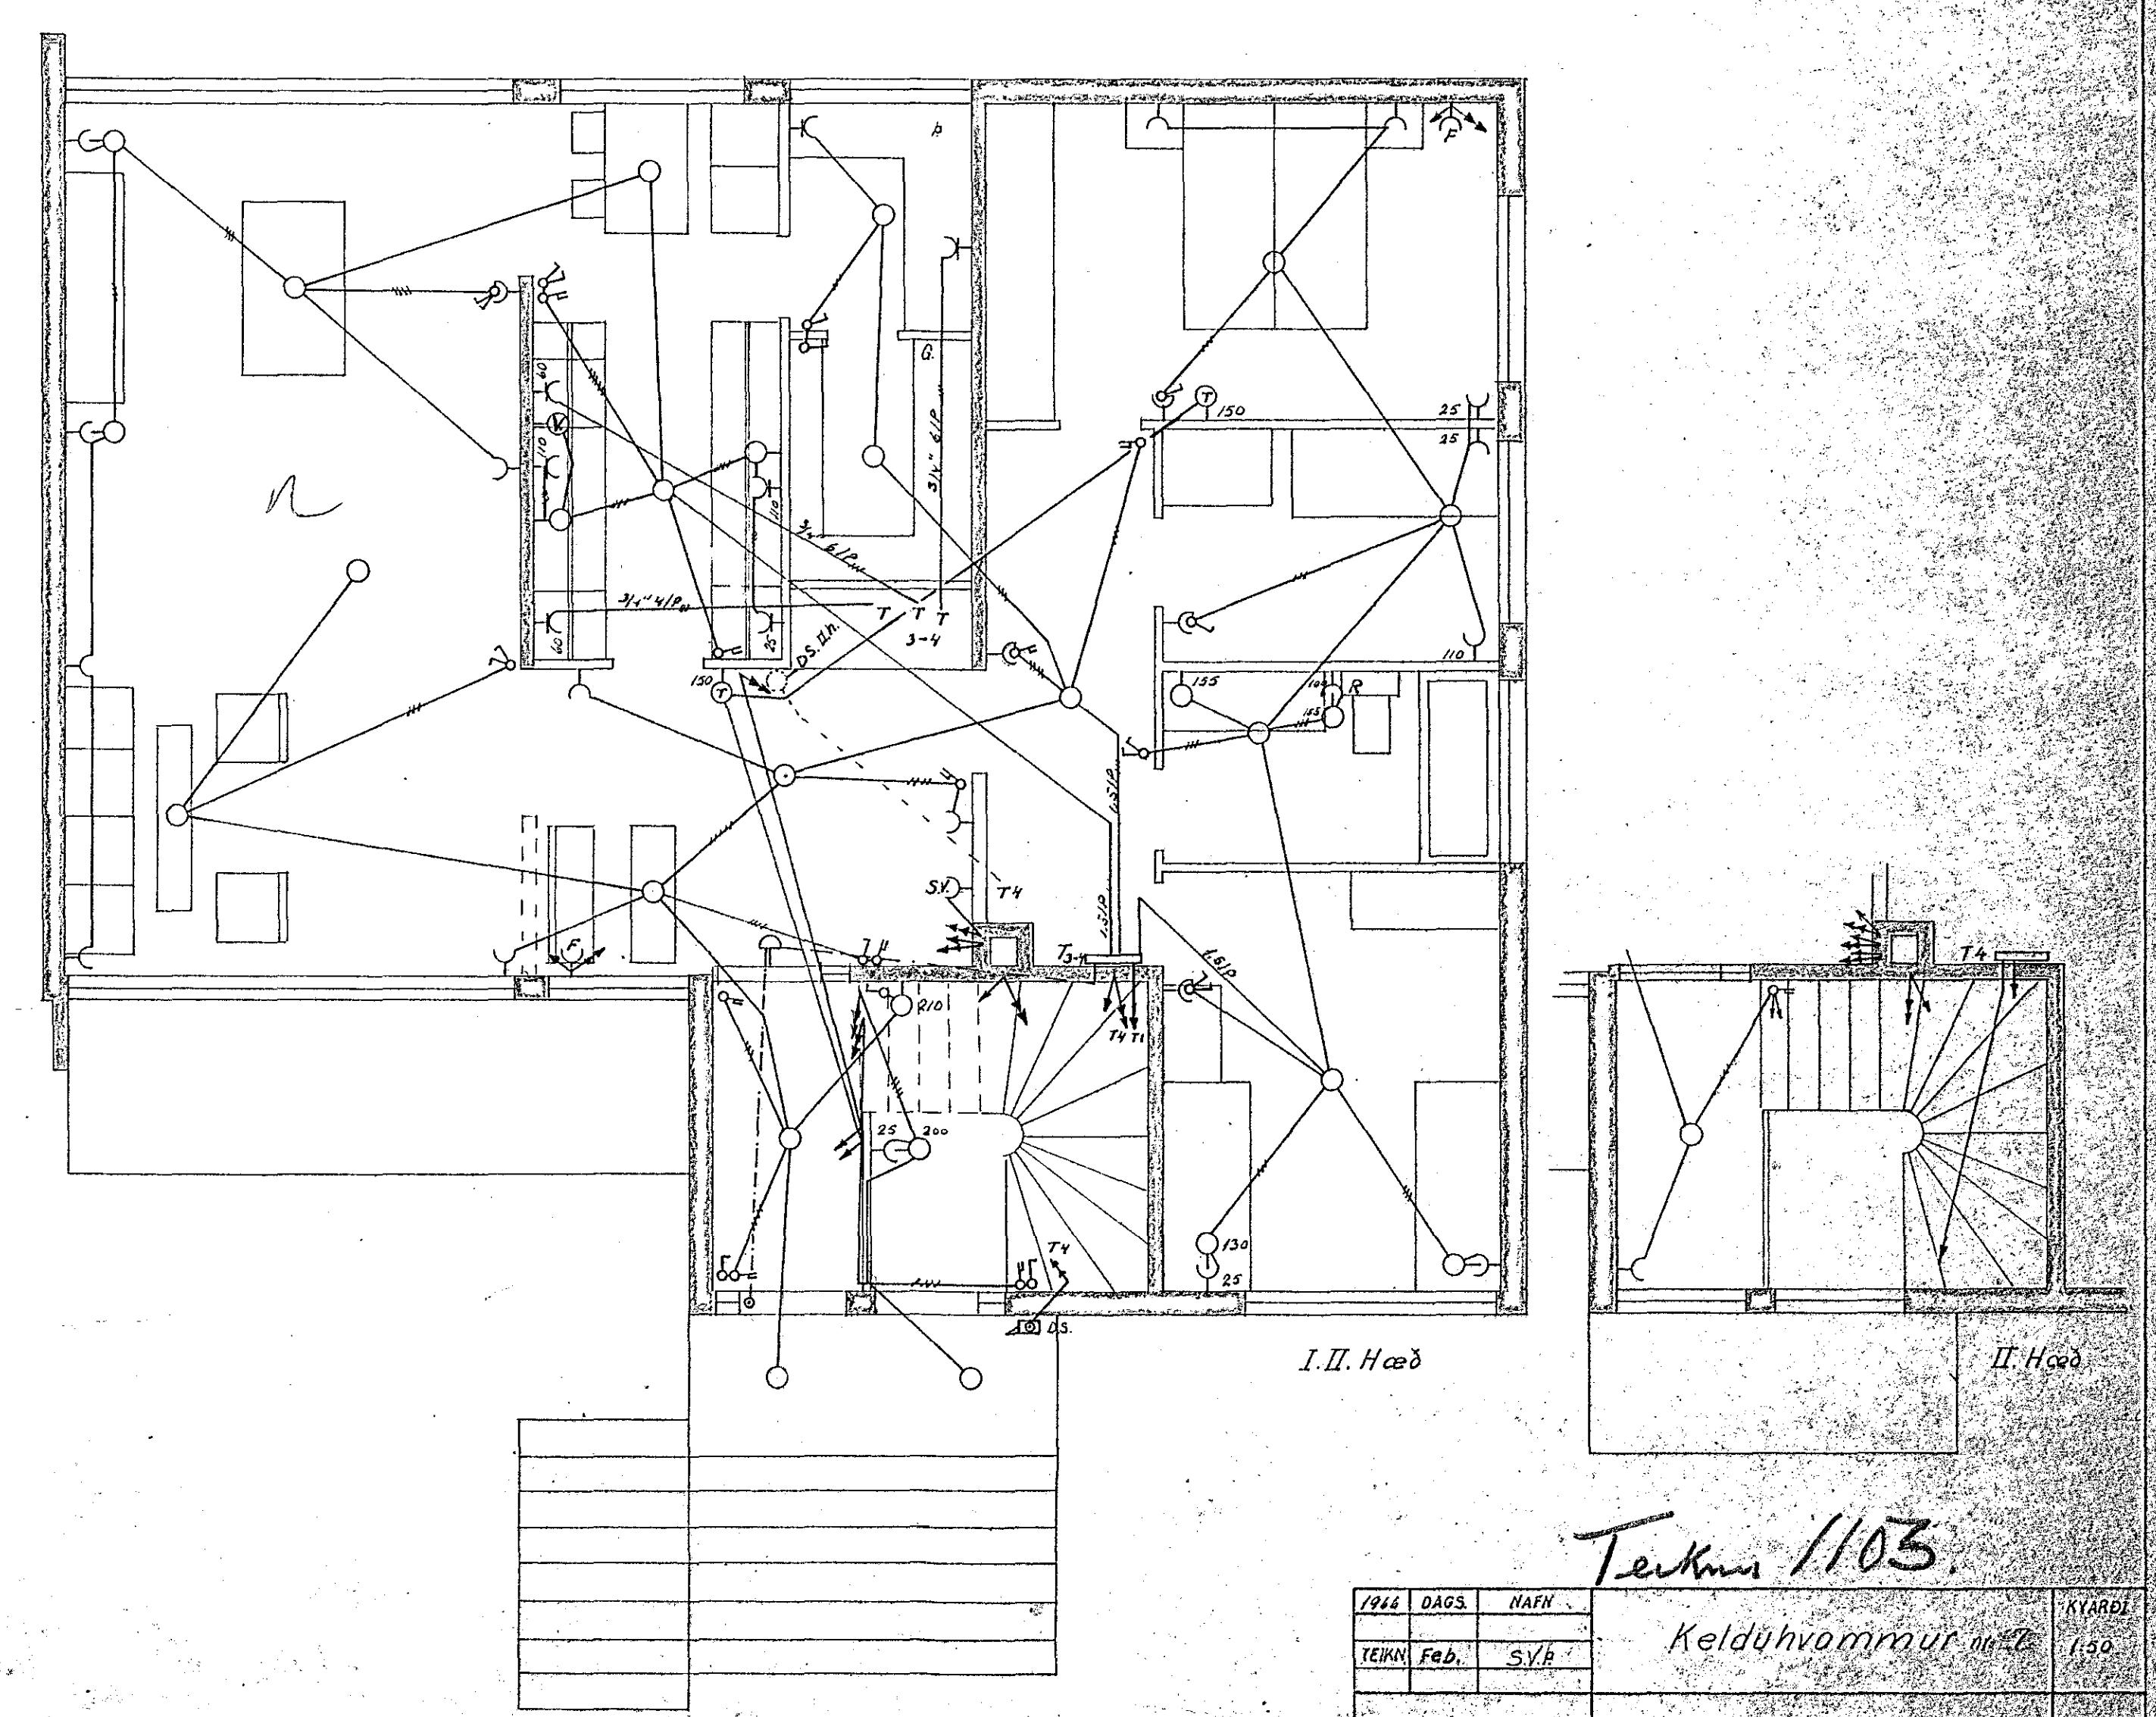


Inntök samþykkt 14.10. 1967
 l.h. RAÐVEITU HAFNARFIJARÐAR
 Verktjóni
Waldemarsson

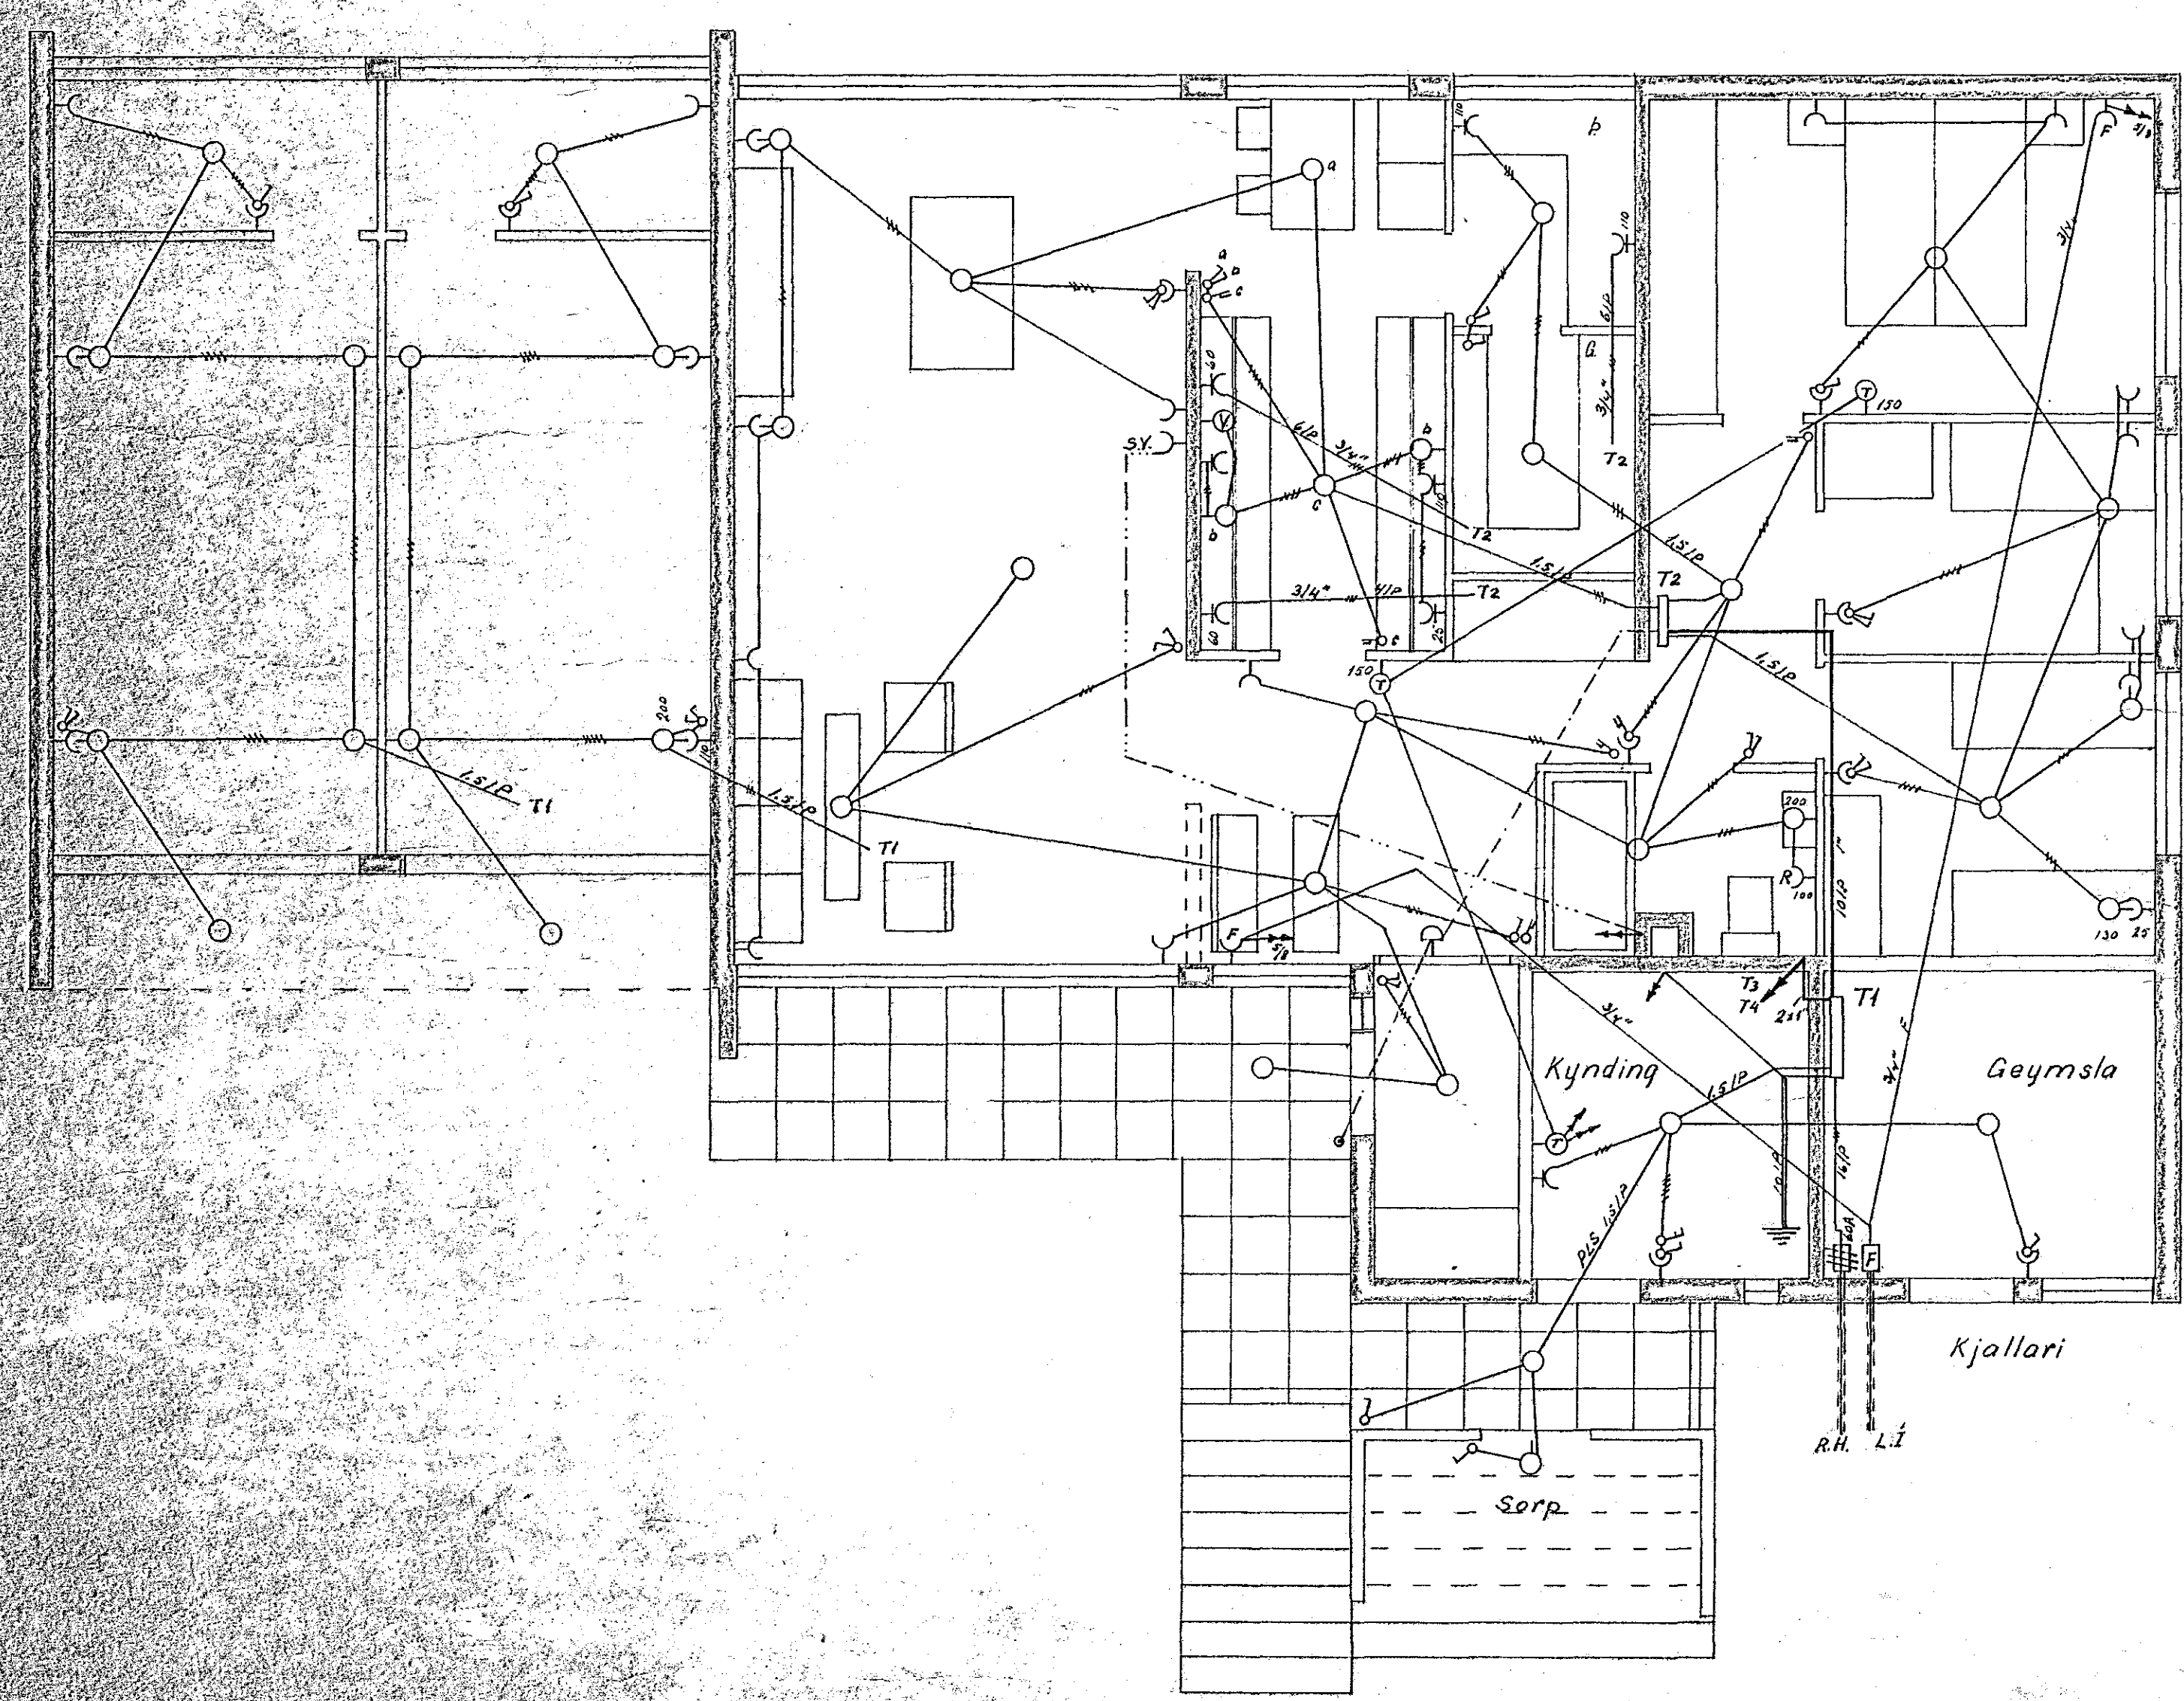

Teikning 1103.

1967	DAGS	NAFN	RYRDI
TEIKN	FEB.	SVB	150
Rallagáðateikning			

Waldemarsson