


Hús Jens Gunnarsson

Stellabrunn nr. 15 Hafnarvíði.

Húsvéla nr. 1970 Teikning nr. 1070
Samþykkt þ. 15/12 1966
f.h. RA. VEITU HAFNARFJÁRDAR
Eðirliðsmaður rullagna

Inntök samþykkt 16.11.2. 1966
f.h. RAFVEITU HAFNARFJÁRDAR
David Valdimarsson

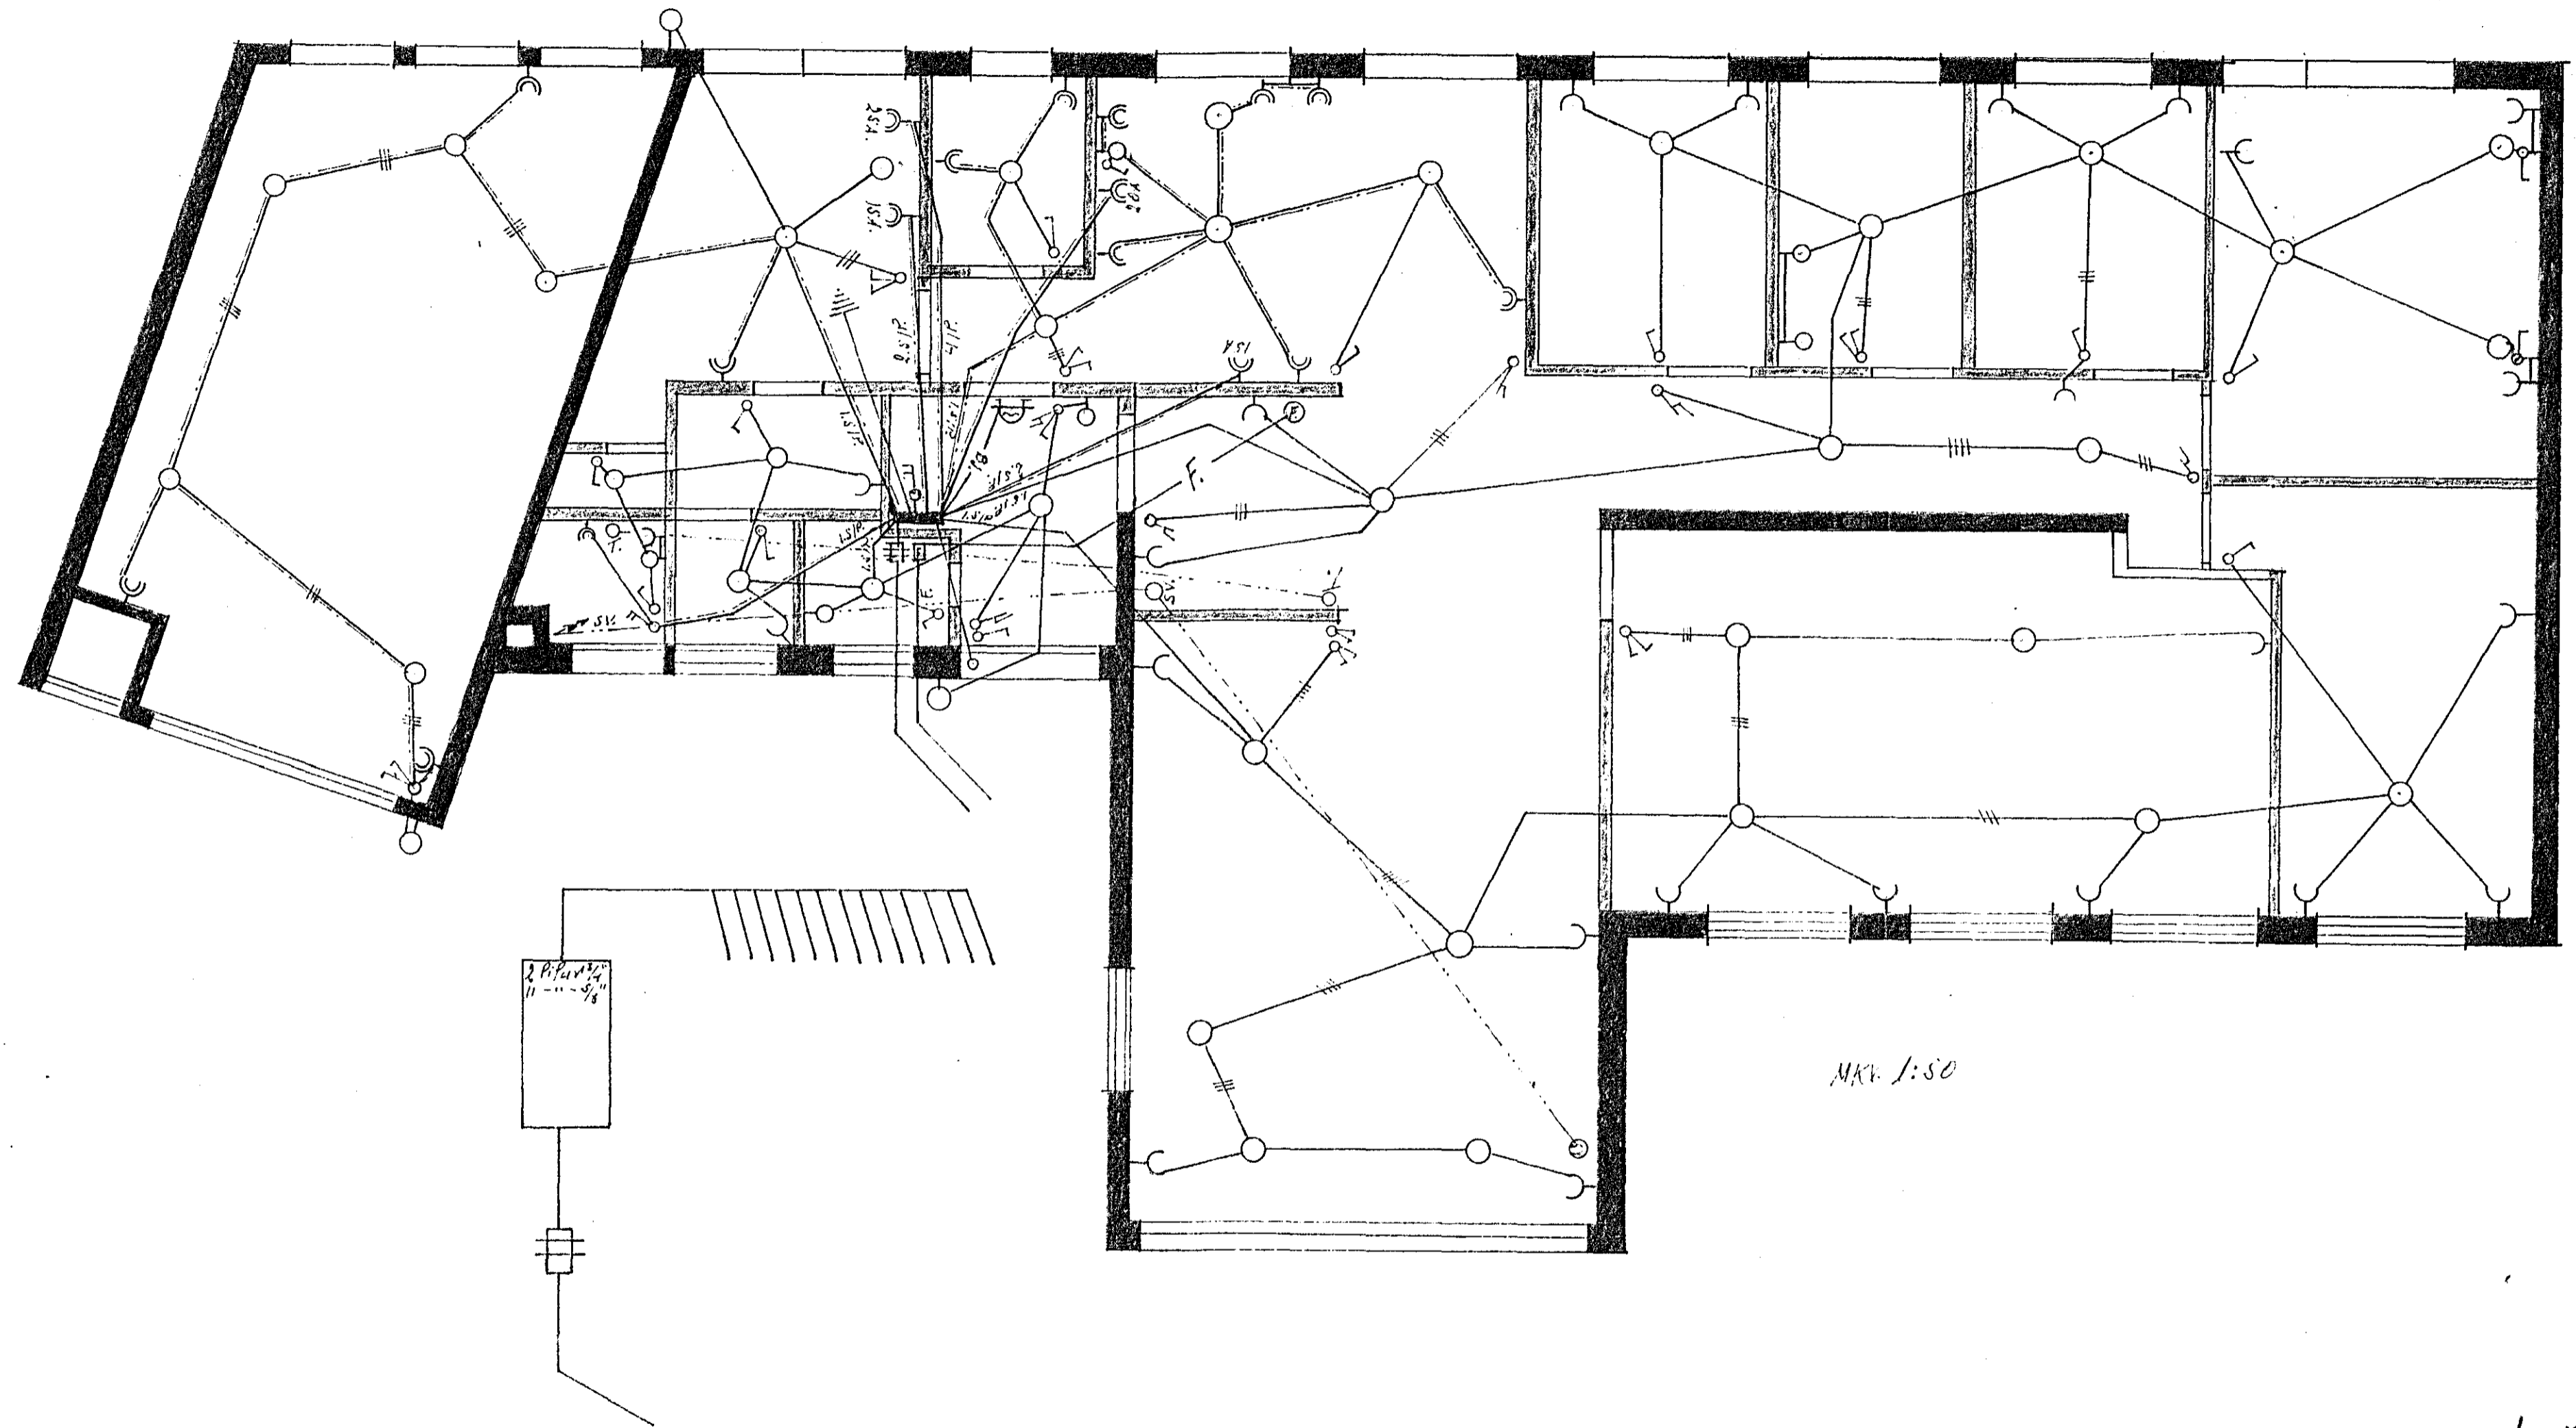

MAK. 1:50

1070-

Jens Gunnarsson
Gunnar Gunnarsson