
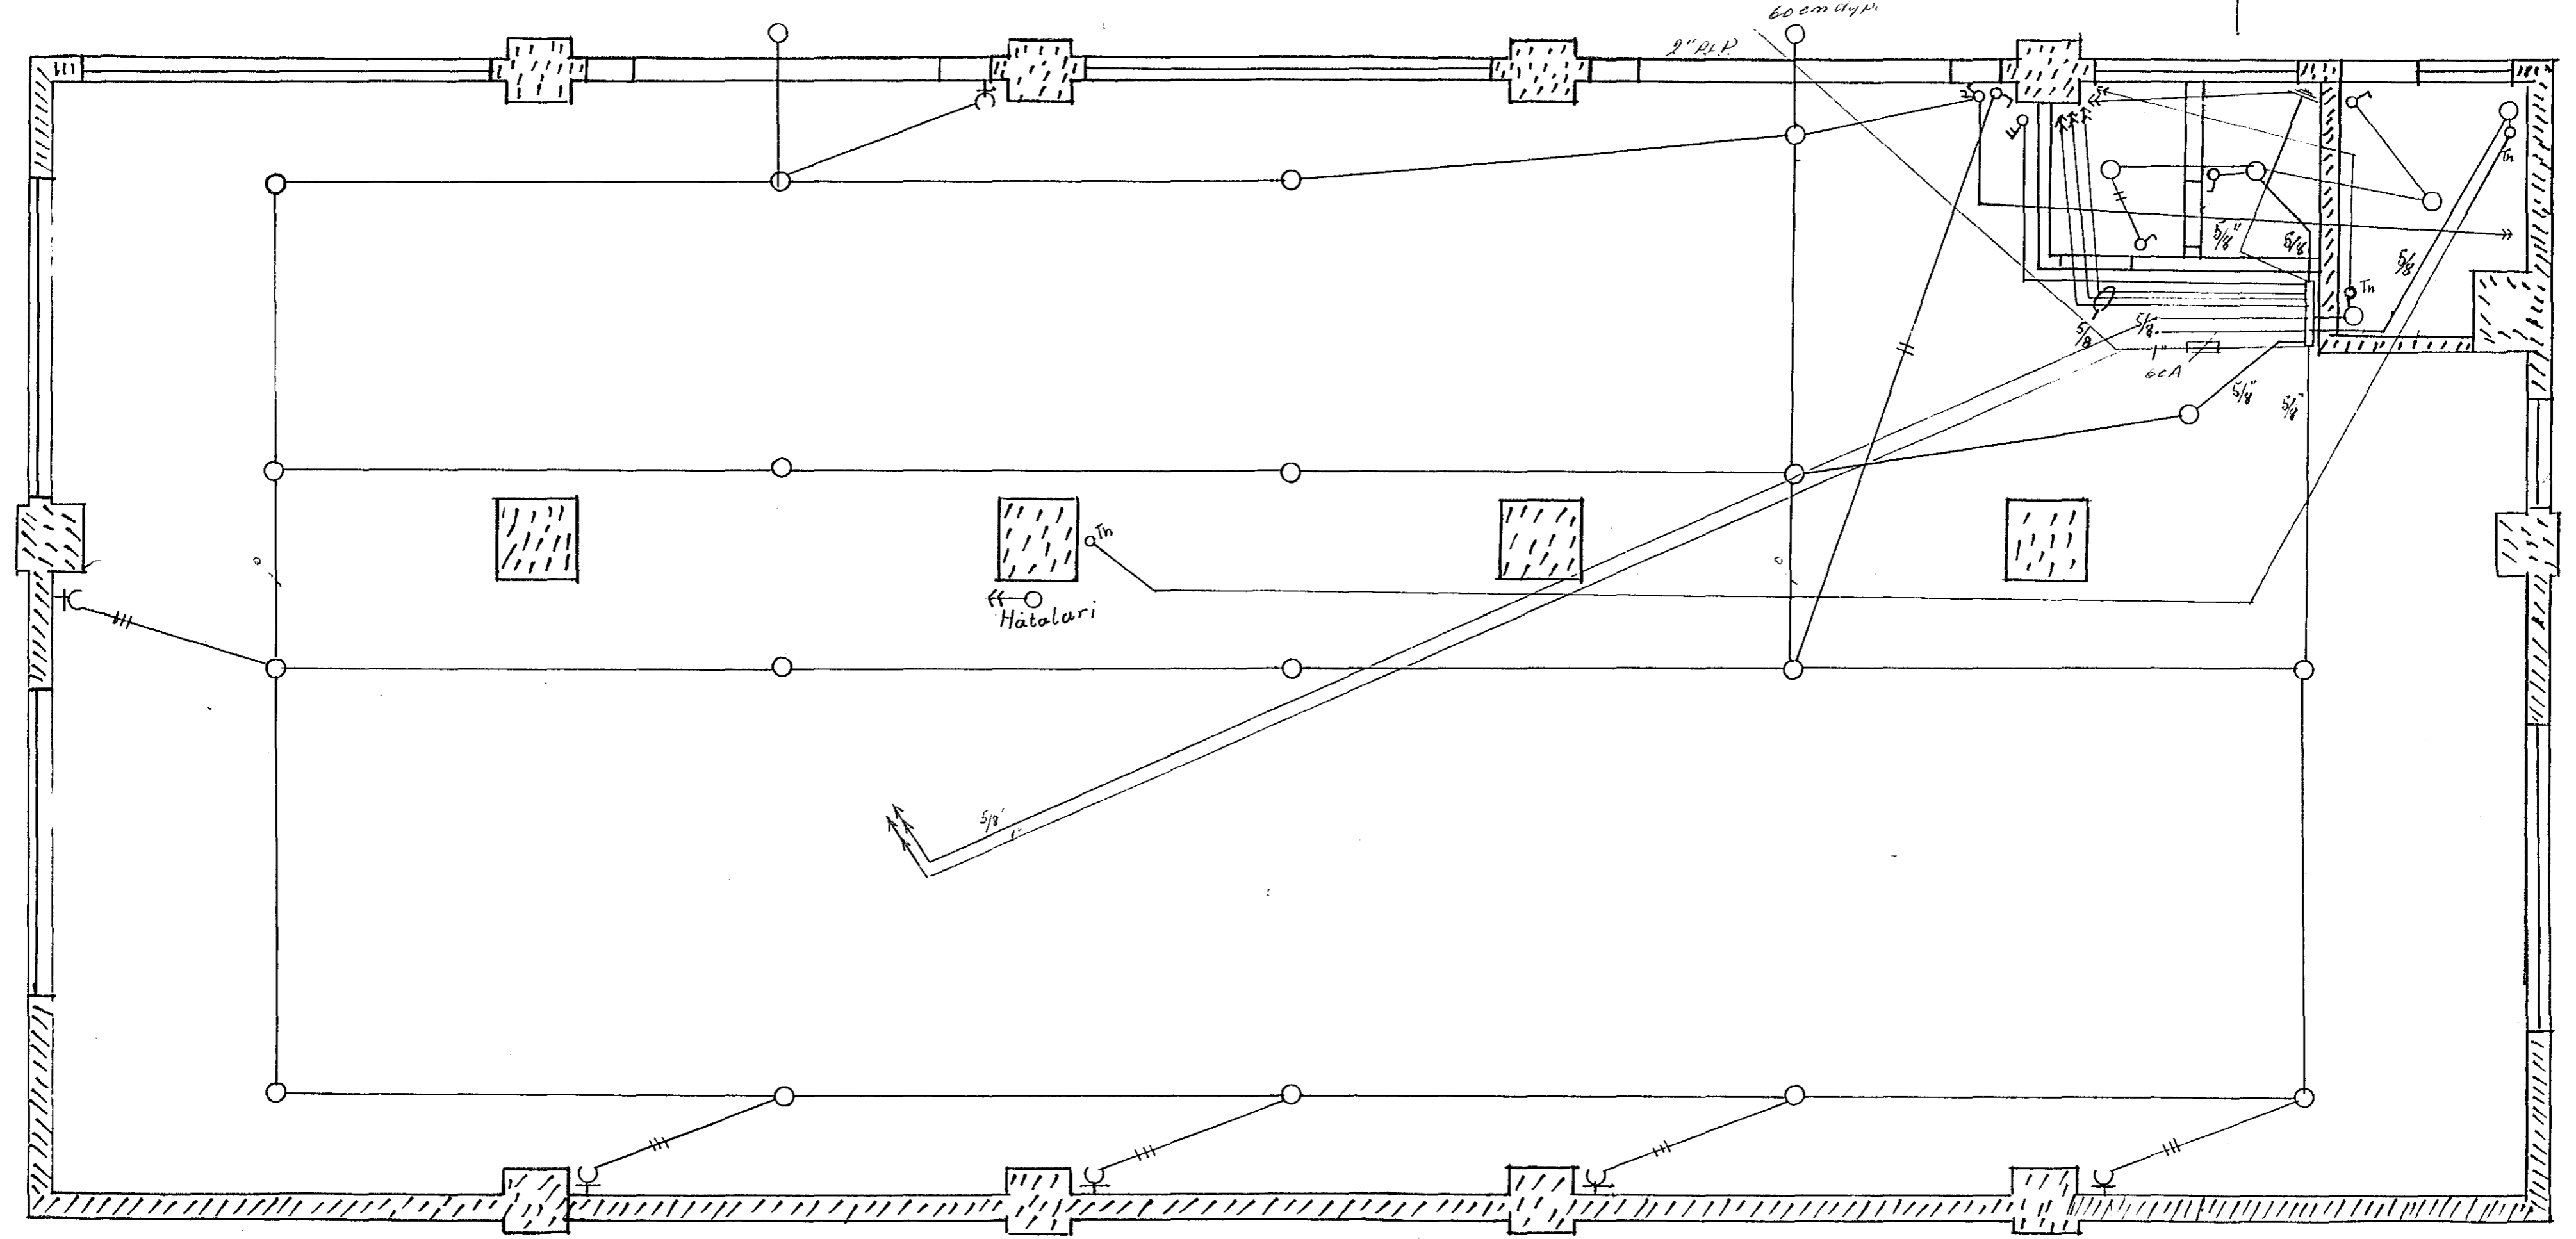


Húsvéita nr. 1046 Teikning nr. 1101
 Samþykkt þ. 17/6 1967
 f.h. RAFVEITU HAFNARJARDAR
 Elfréttisráðgjafi rafhlagna

Inntök samþykkt 9.16. 1967
 f.h. RAFVEITU HAFNARJARDAR
 Verkytjari

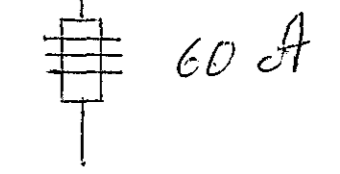

1. HÆÐ
 KVARDI 1:50

MELABRAUT 23
 NETAVERKSTÆÐI OG IBÚÐ
 EIG. KRISTINN A KRISTJANSSON
 REYKJAVÍKURVEGI 23
 Ragnar Truðgagnas.