
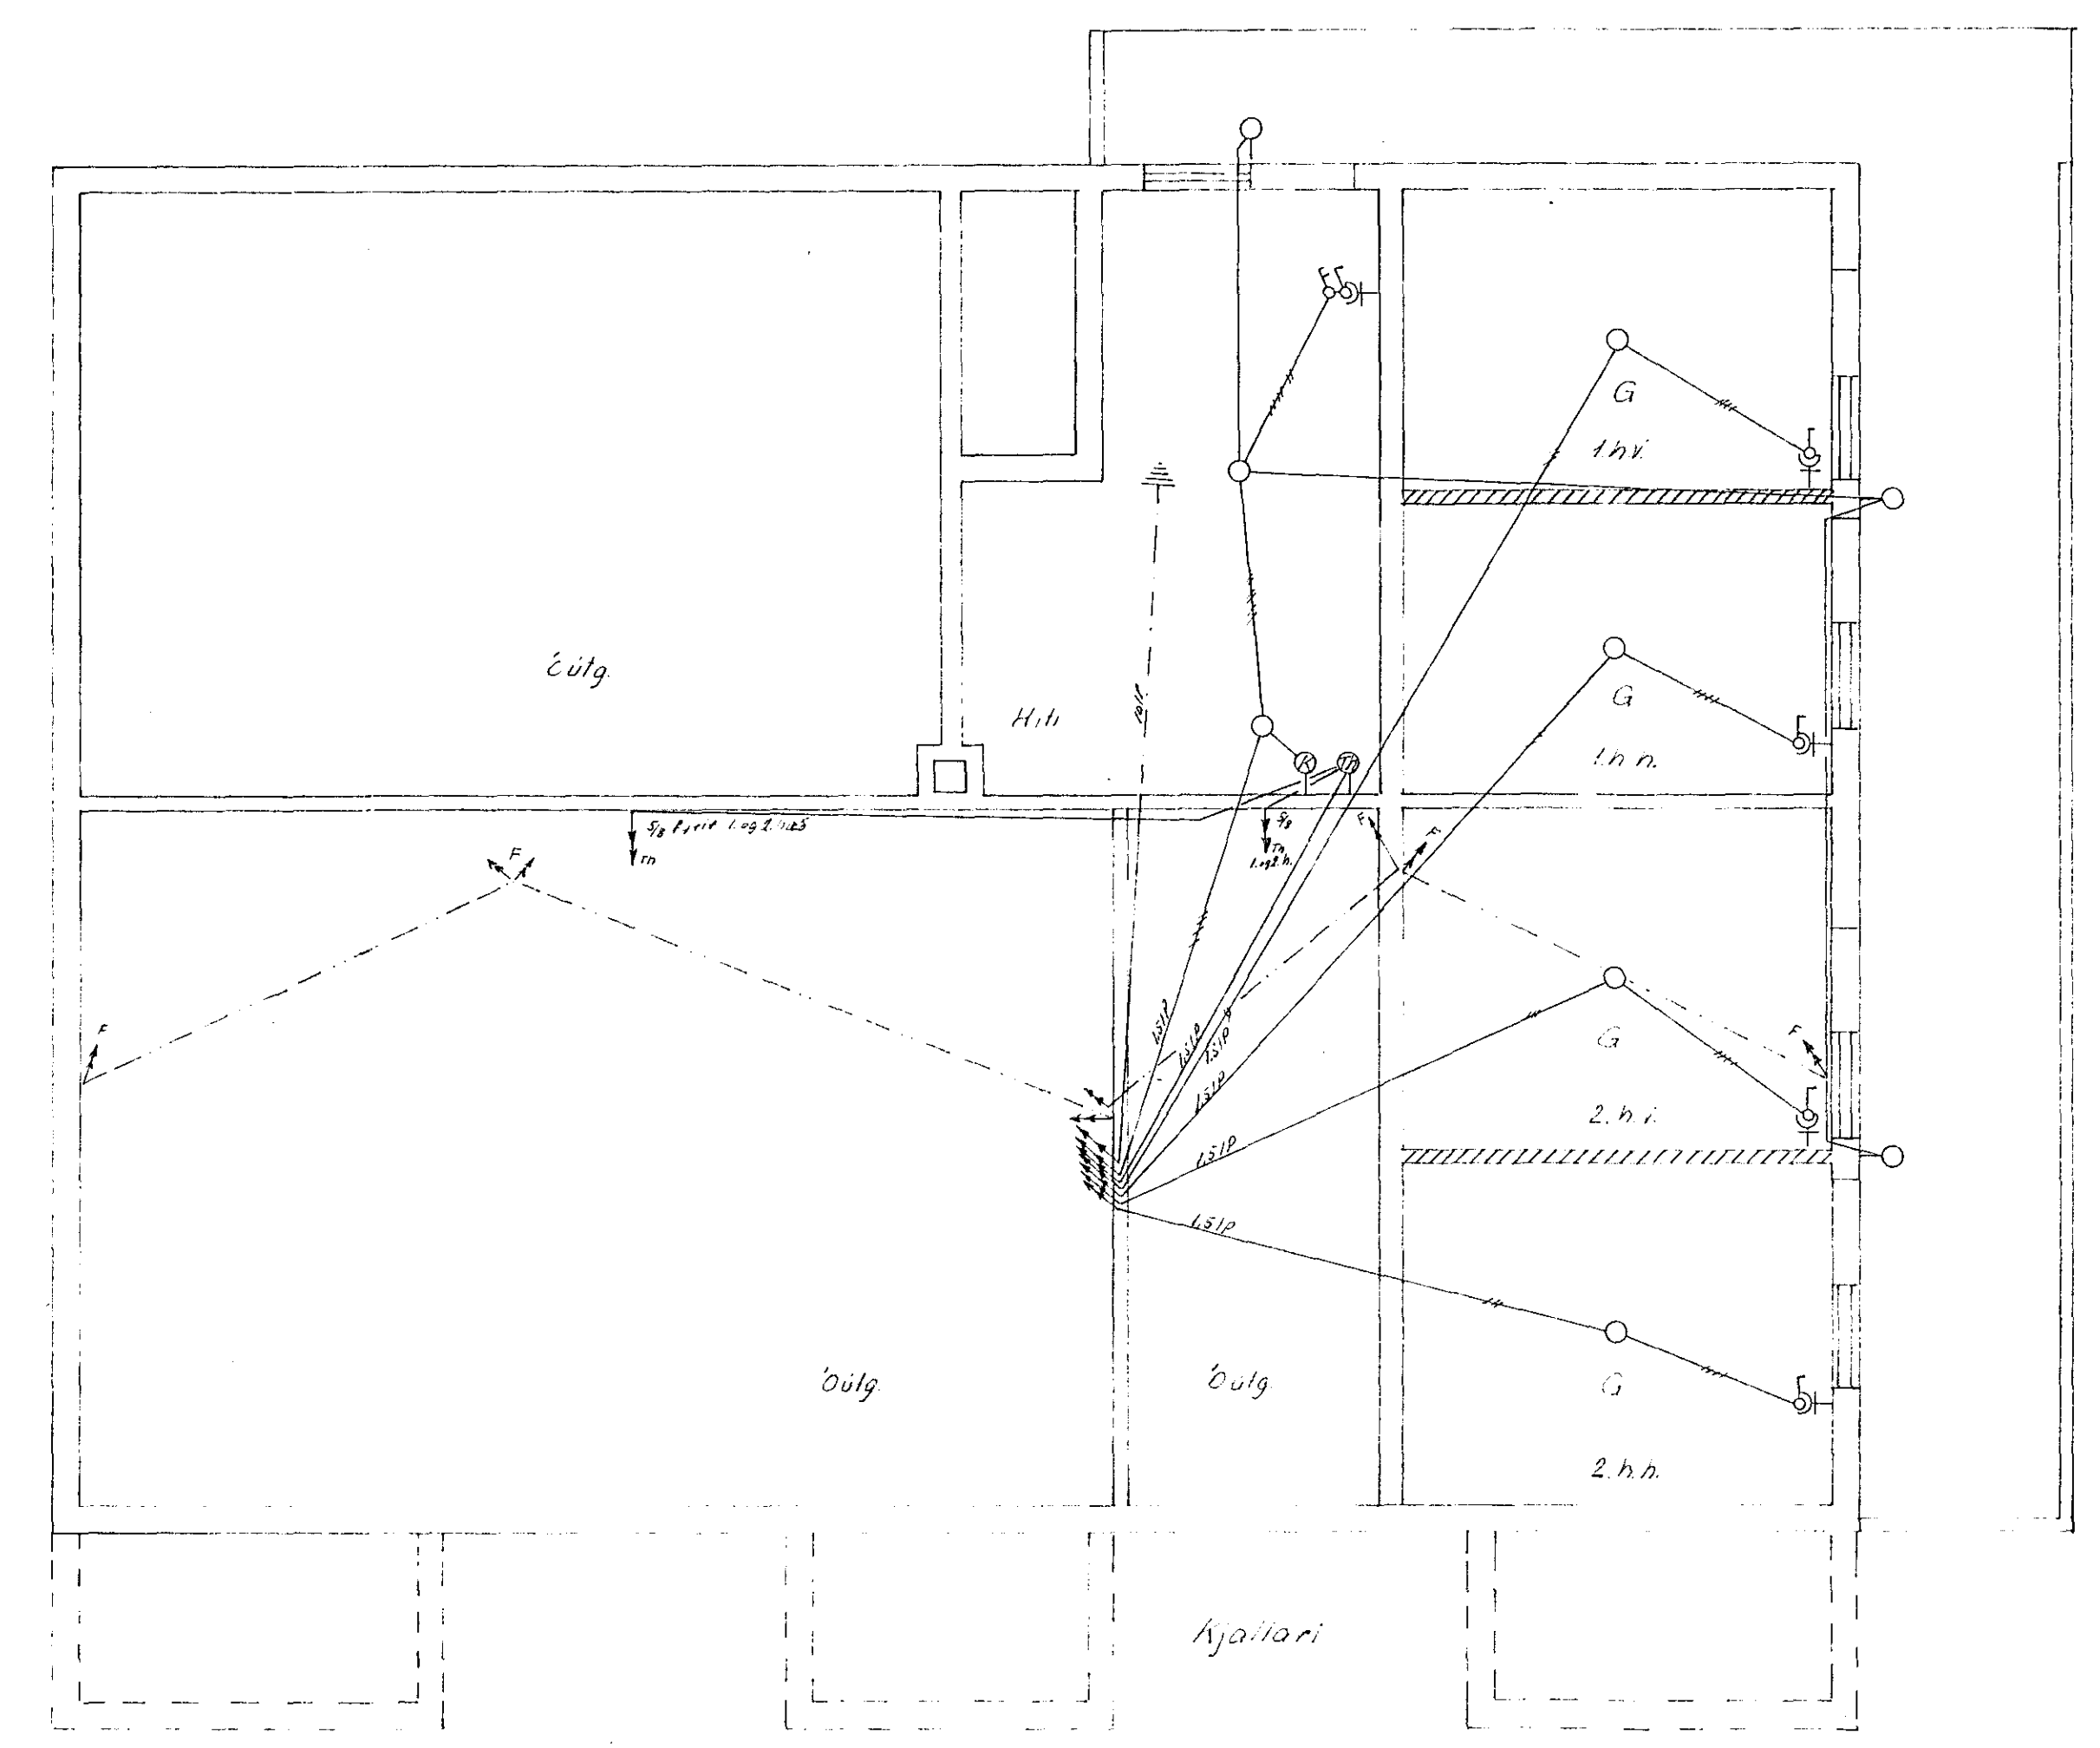
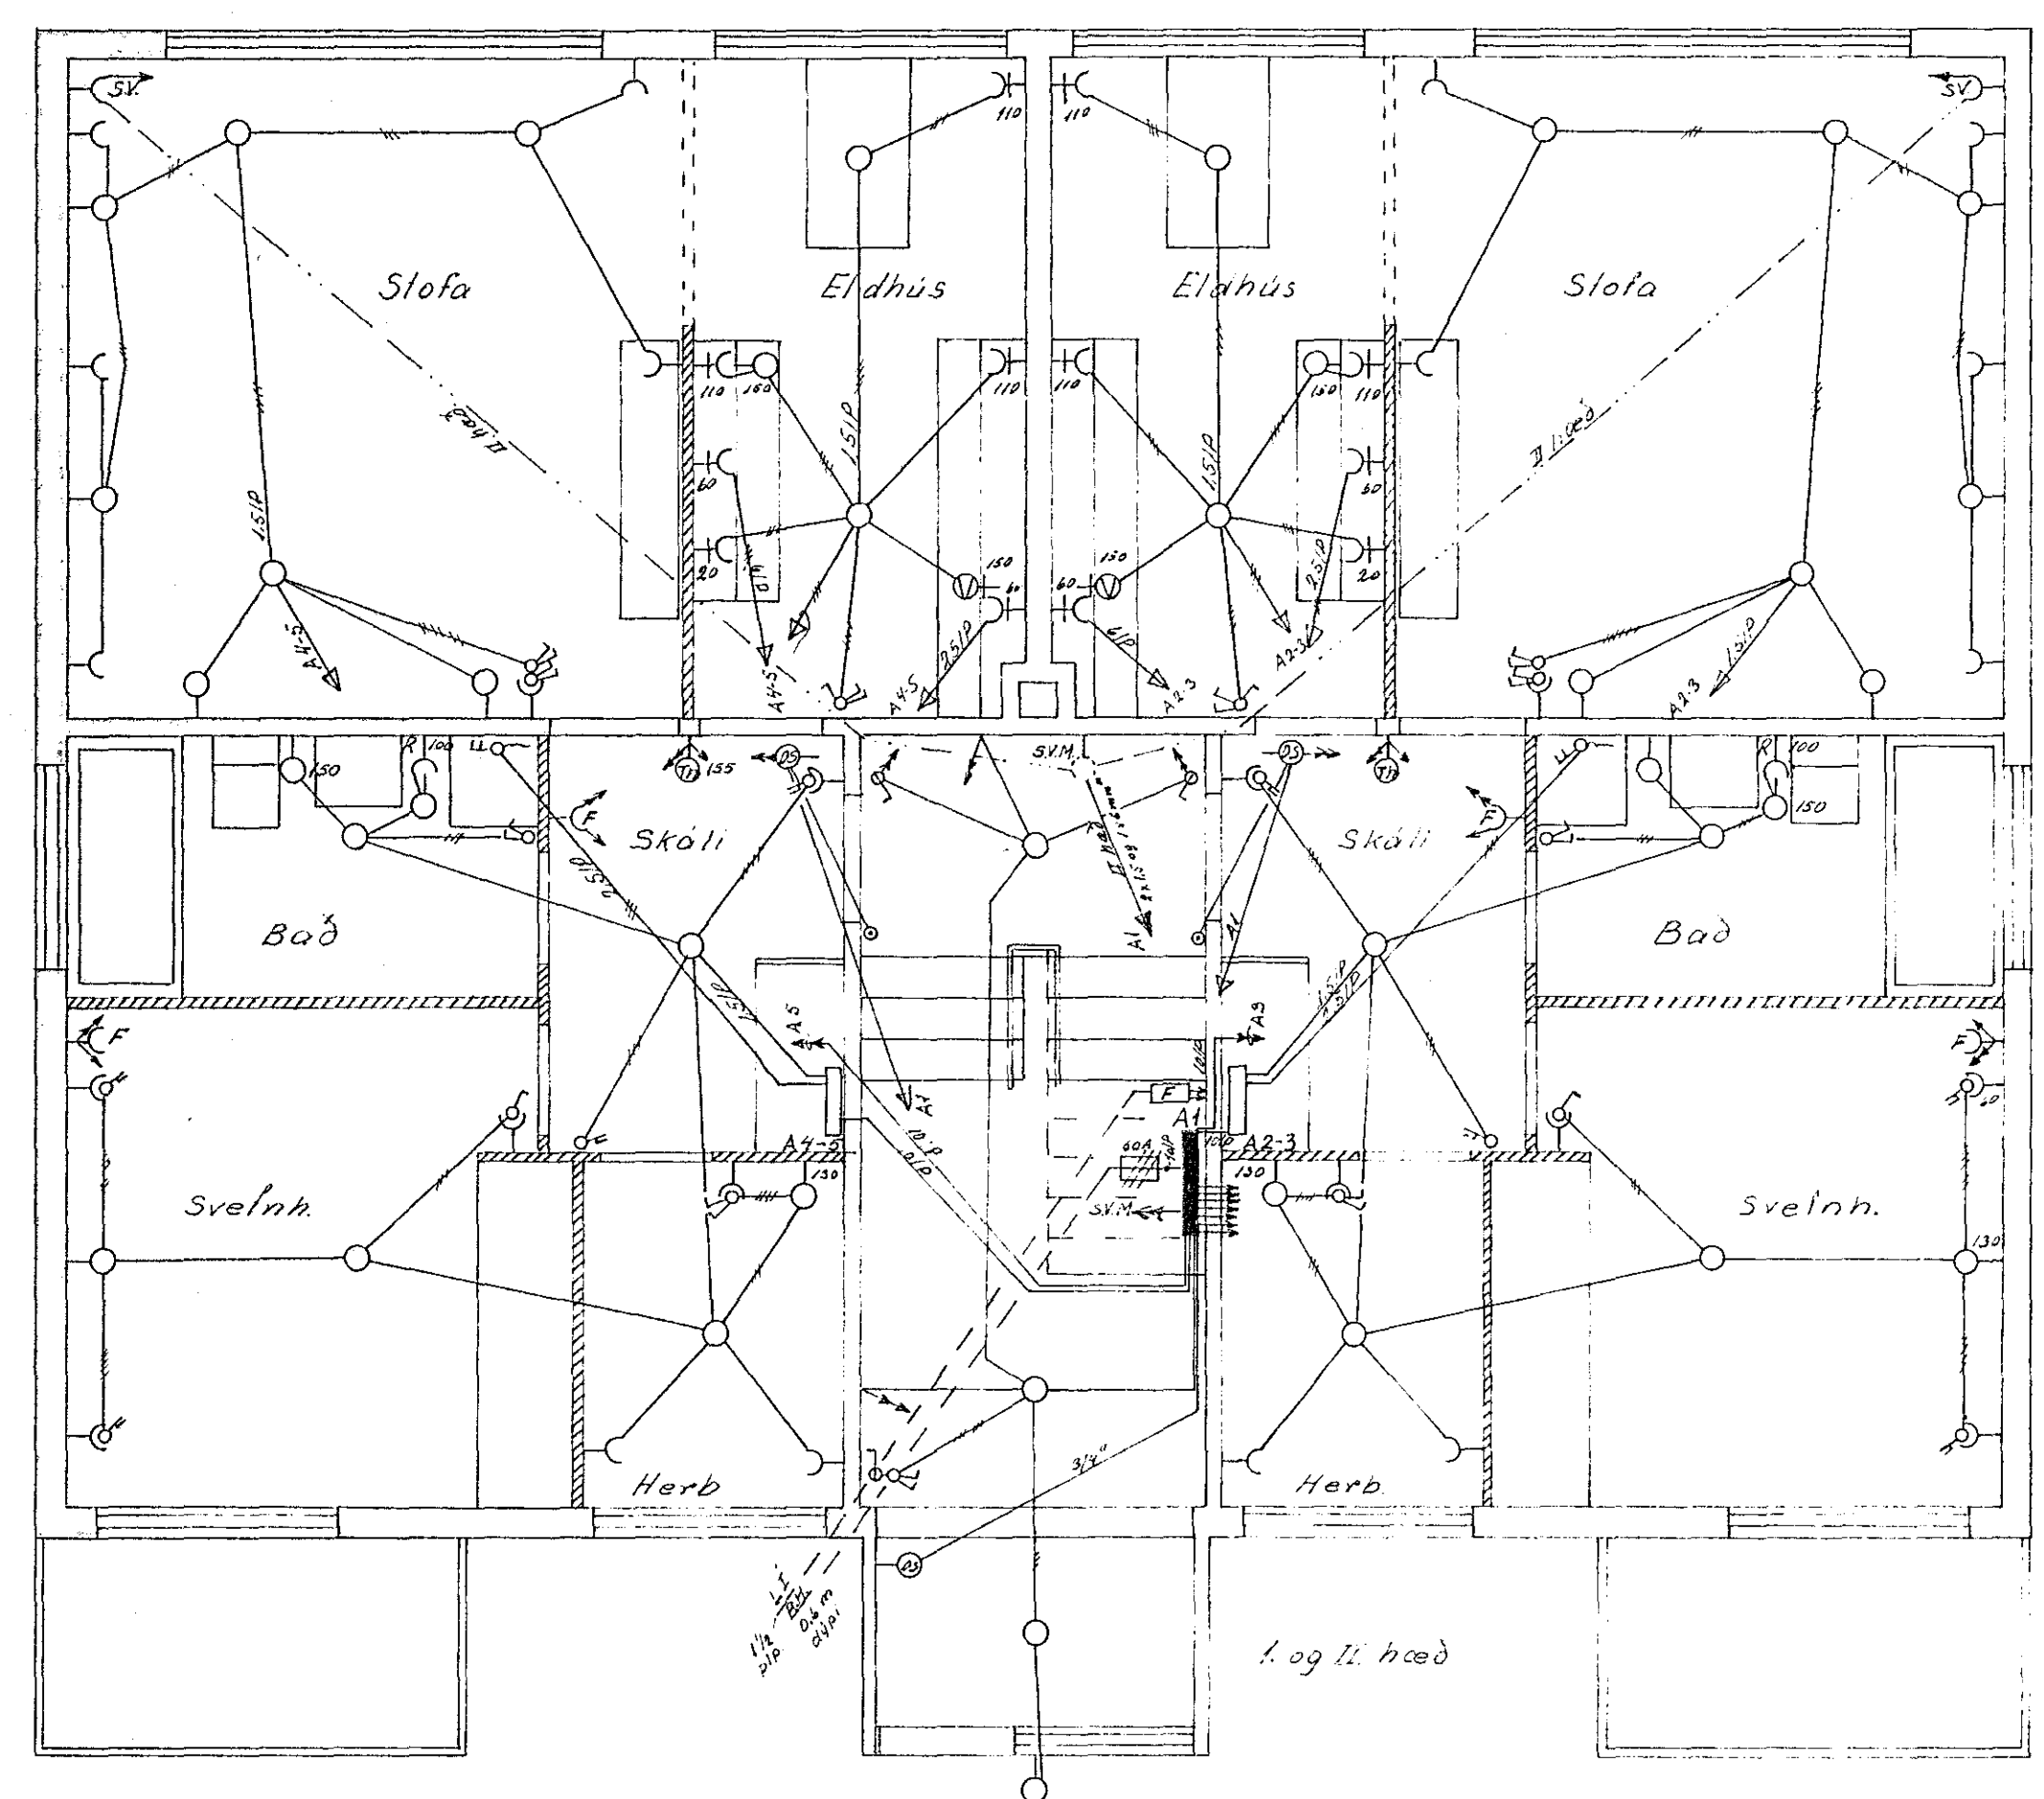
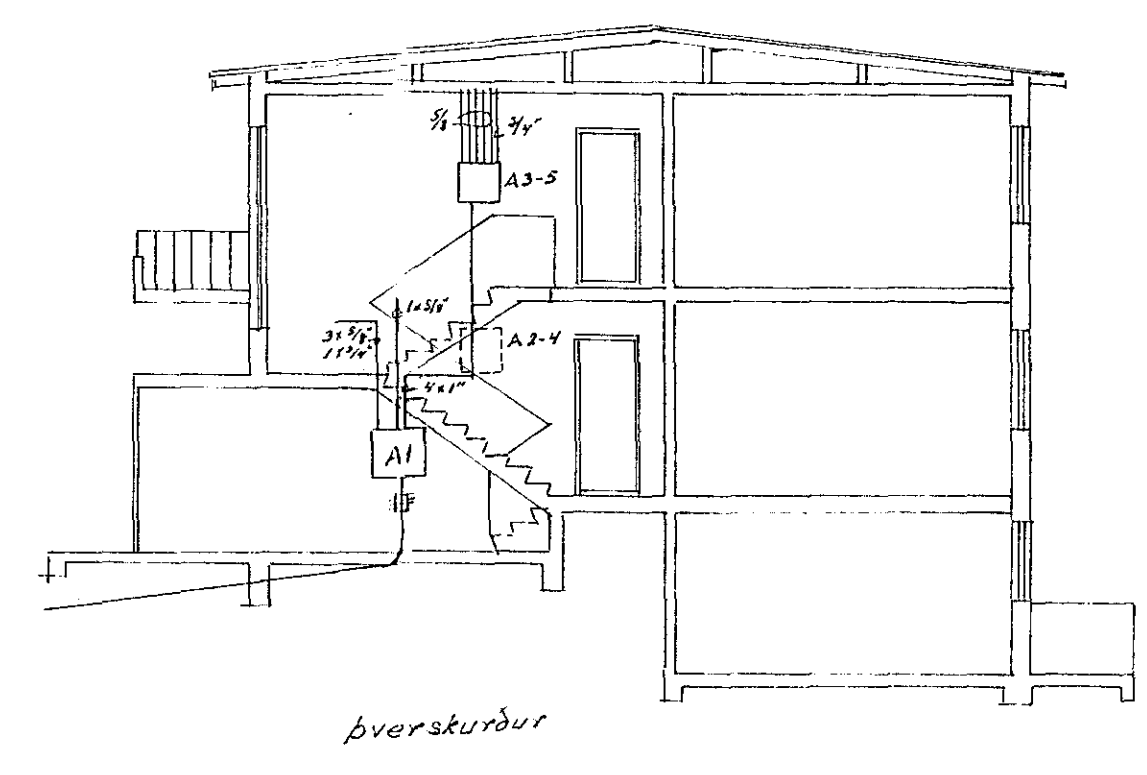


Innsk. samþykkt 23.10. 1967  
 E.h. RAFVEITU HAFNARFJÁRDAR  
 Verkið  
*Rafveitun*

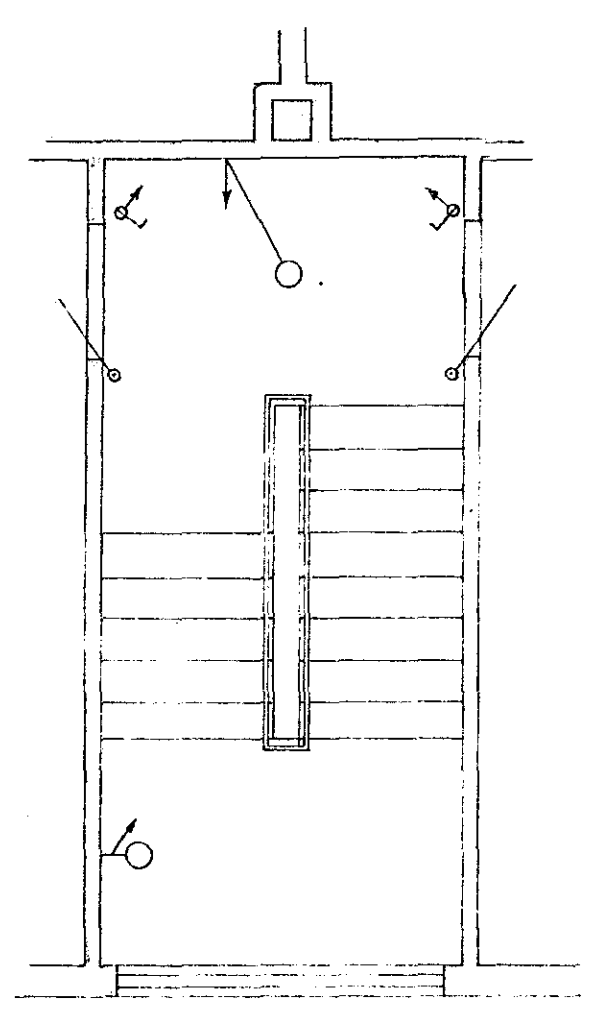

*Teikn.*

*1119*

1967	DAGS	NAMN	KVART
FRDR	DAIAB	S.V.P.	1.50
TEKNI		S.V.P.	
SAM			

MÓBARK NR 16  
 Raflogna og veiksraumsloagn  
*Rafveitun*