
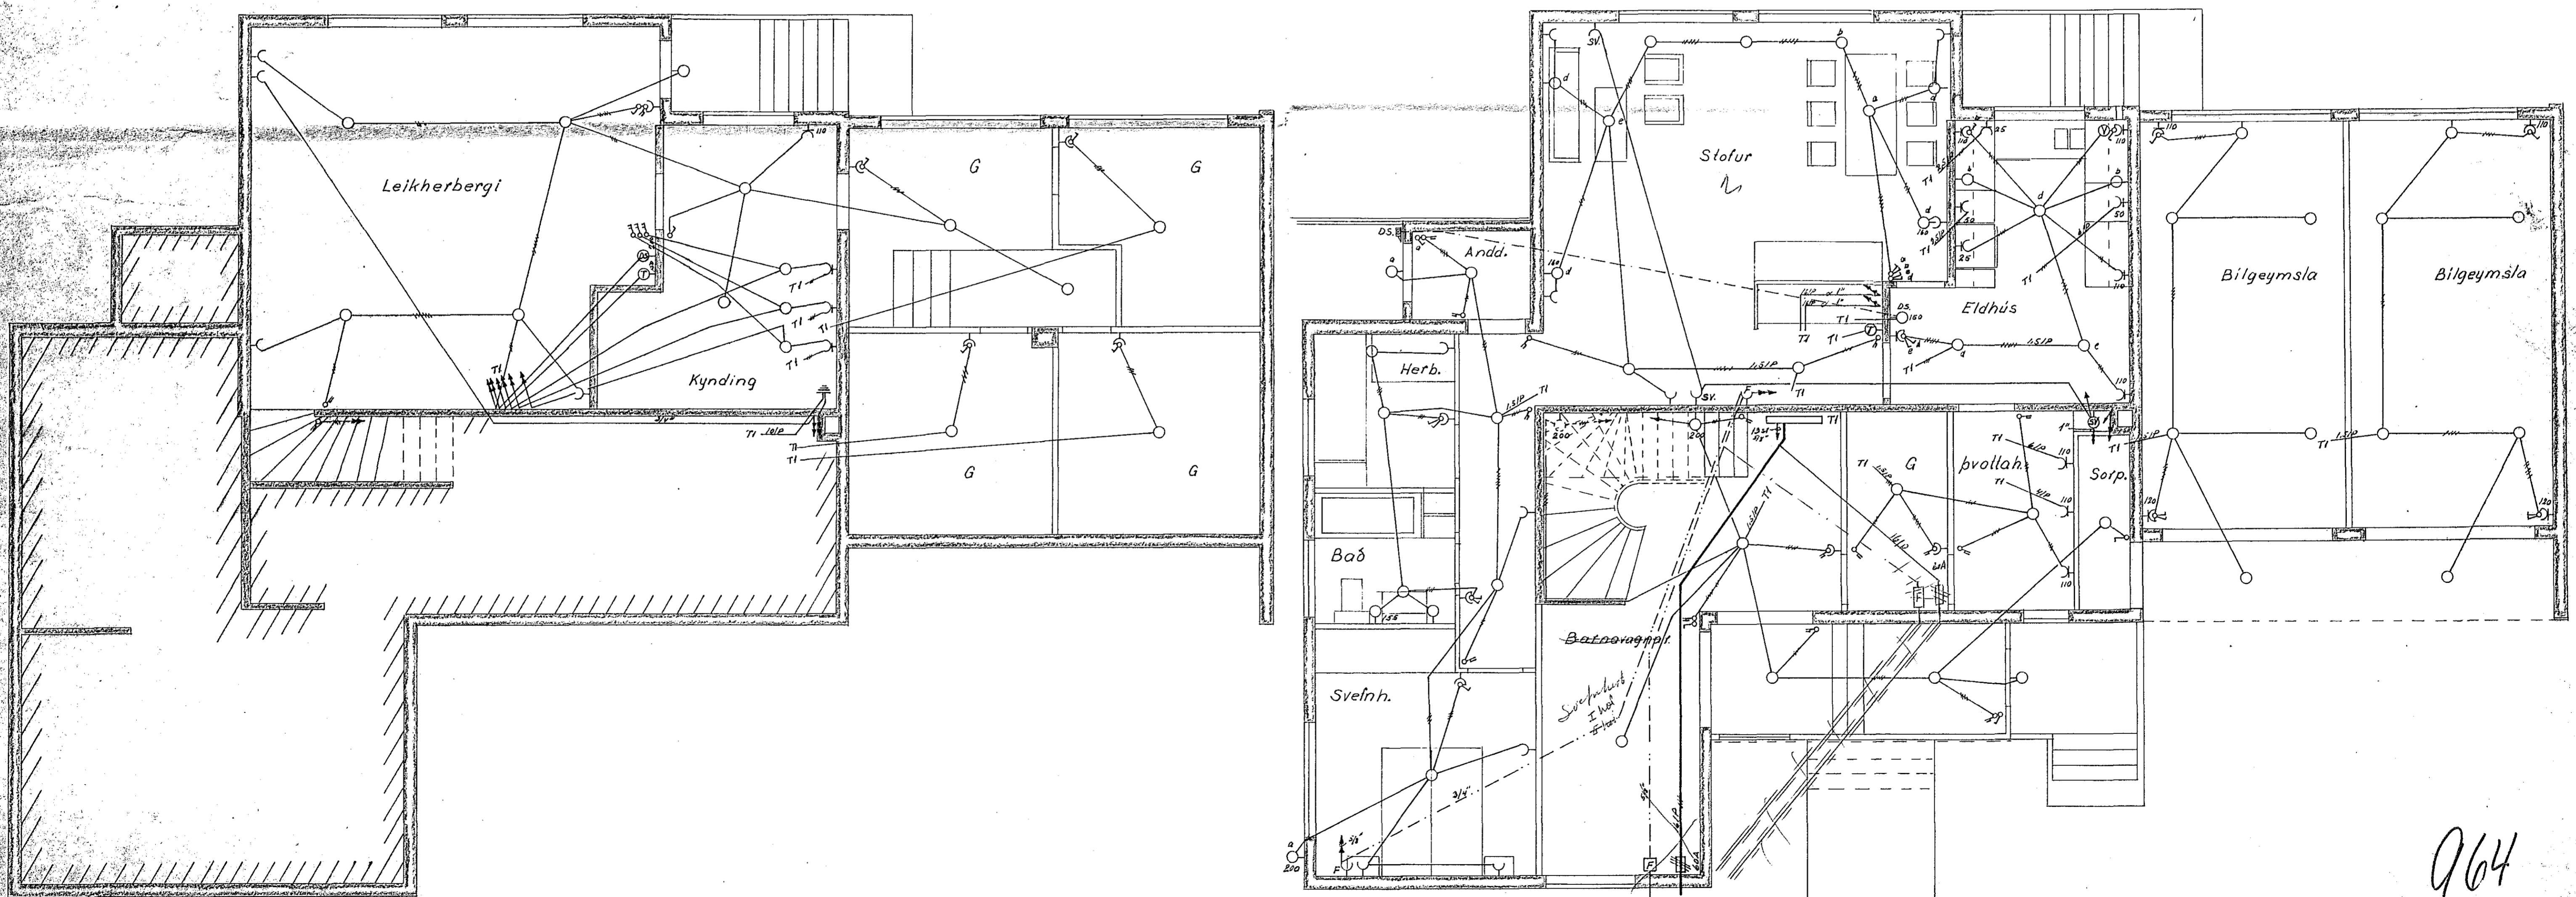
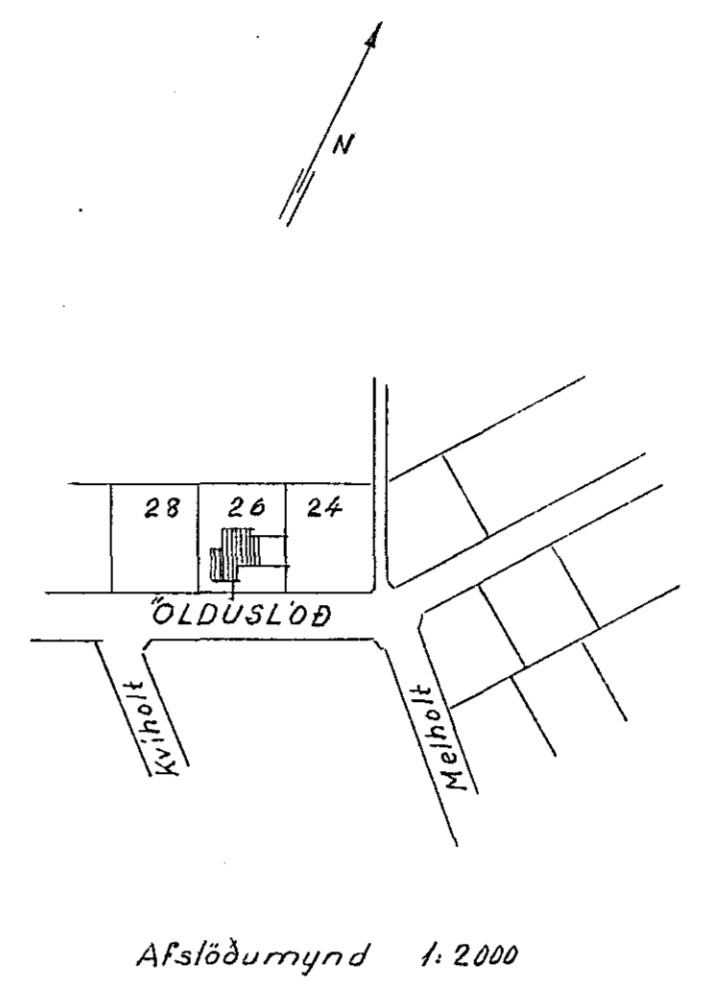


Inntök samþykkt 3. 19. 1965
 Í. h. RAÞVEITU HAFNARFJÁRDAR
 Vaski 158
Steinbjörnsson

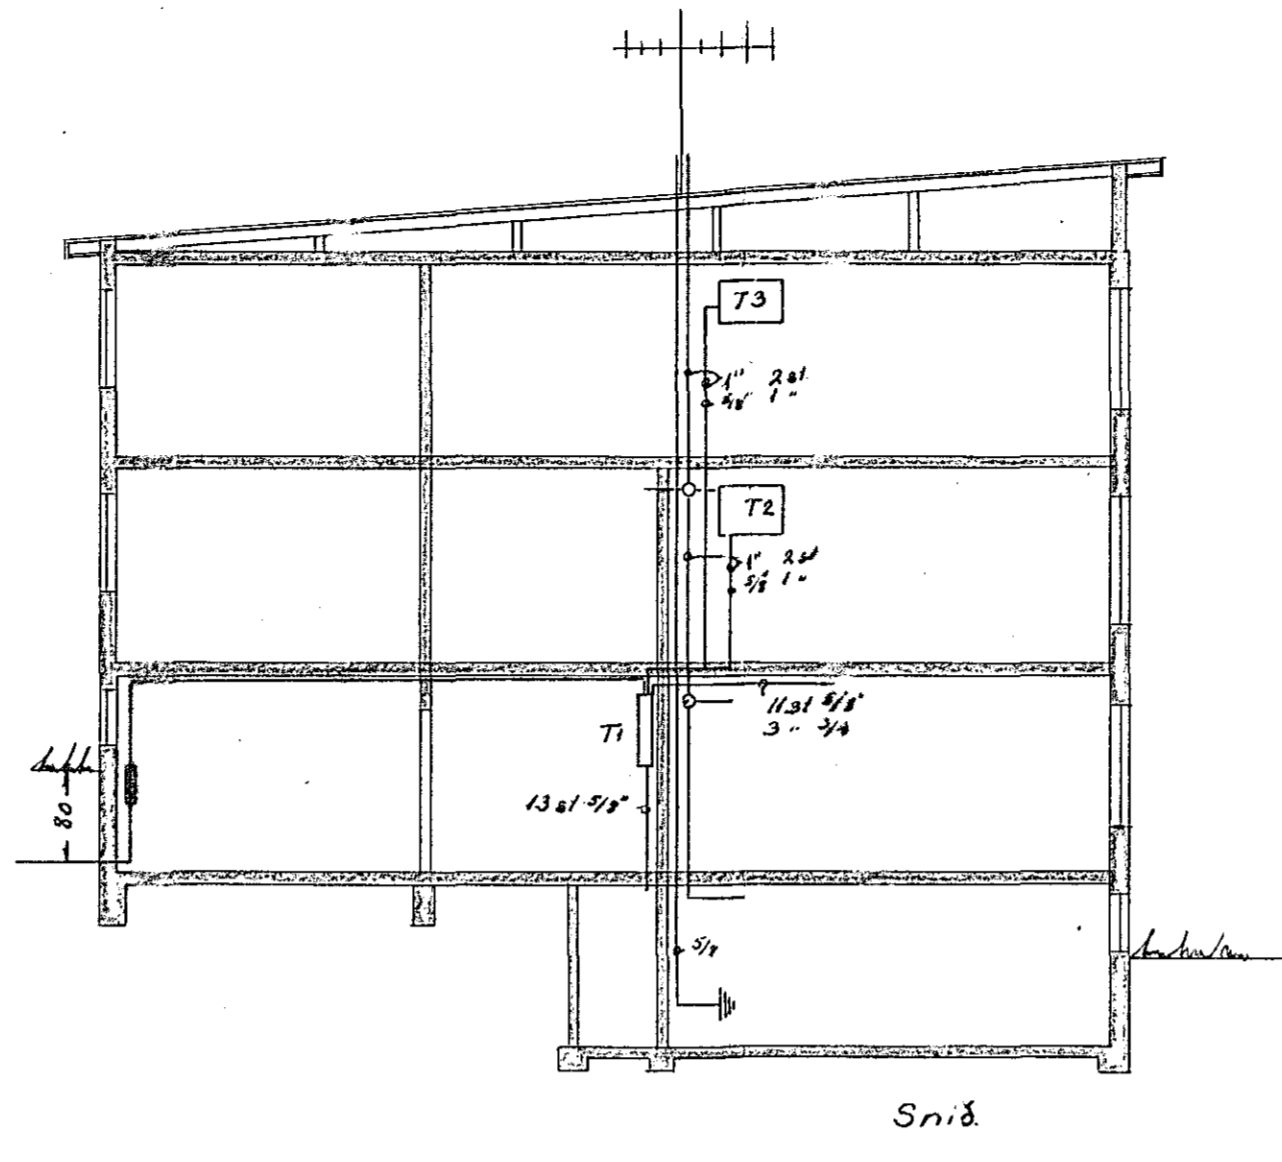

Kjallari

Jardhæð

ÍTAK	DAGS.	NAMN	VIÐAROI
FRÁR	Júní	S.V. b	1.50
TEIKN	Júní	S.V. a	1.50

ÖLDUSLÓÐ 26
 Rafspóla
Steinbjörnsson

964