
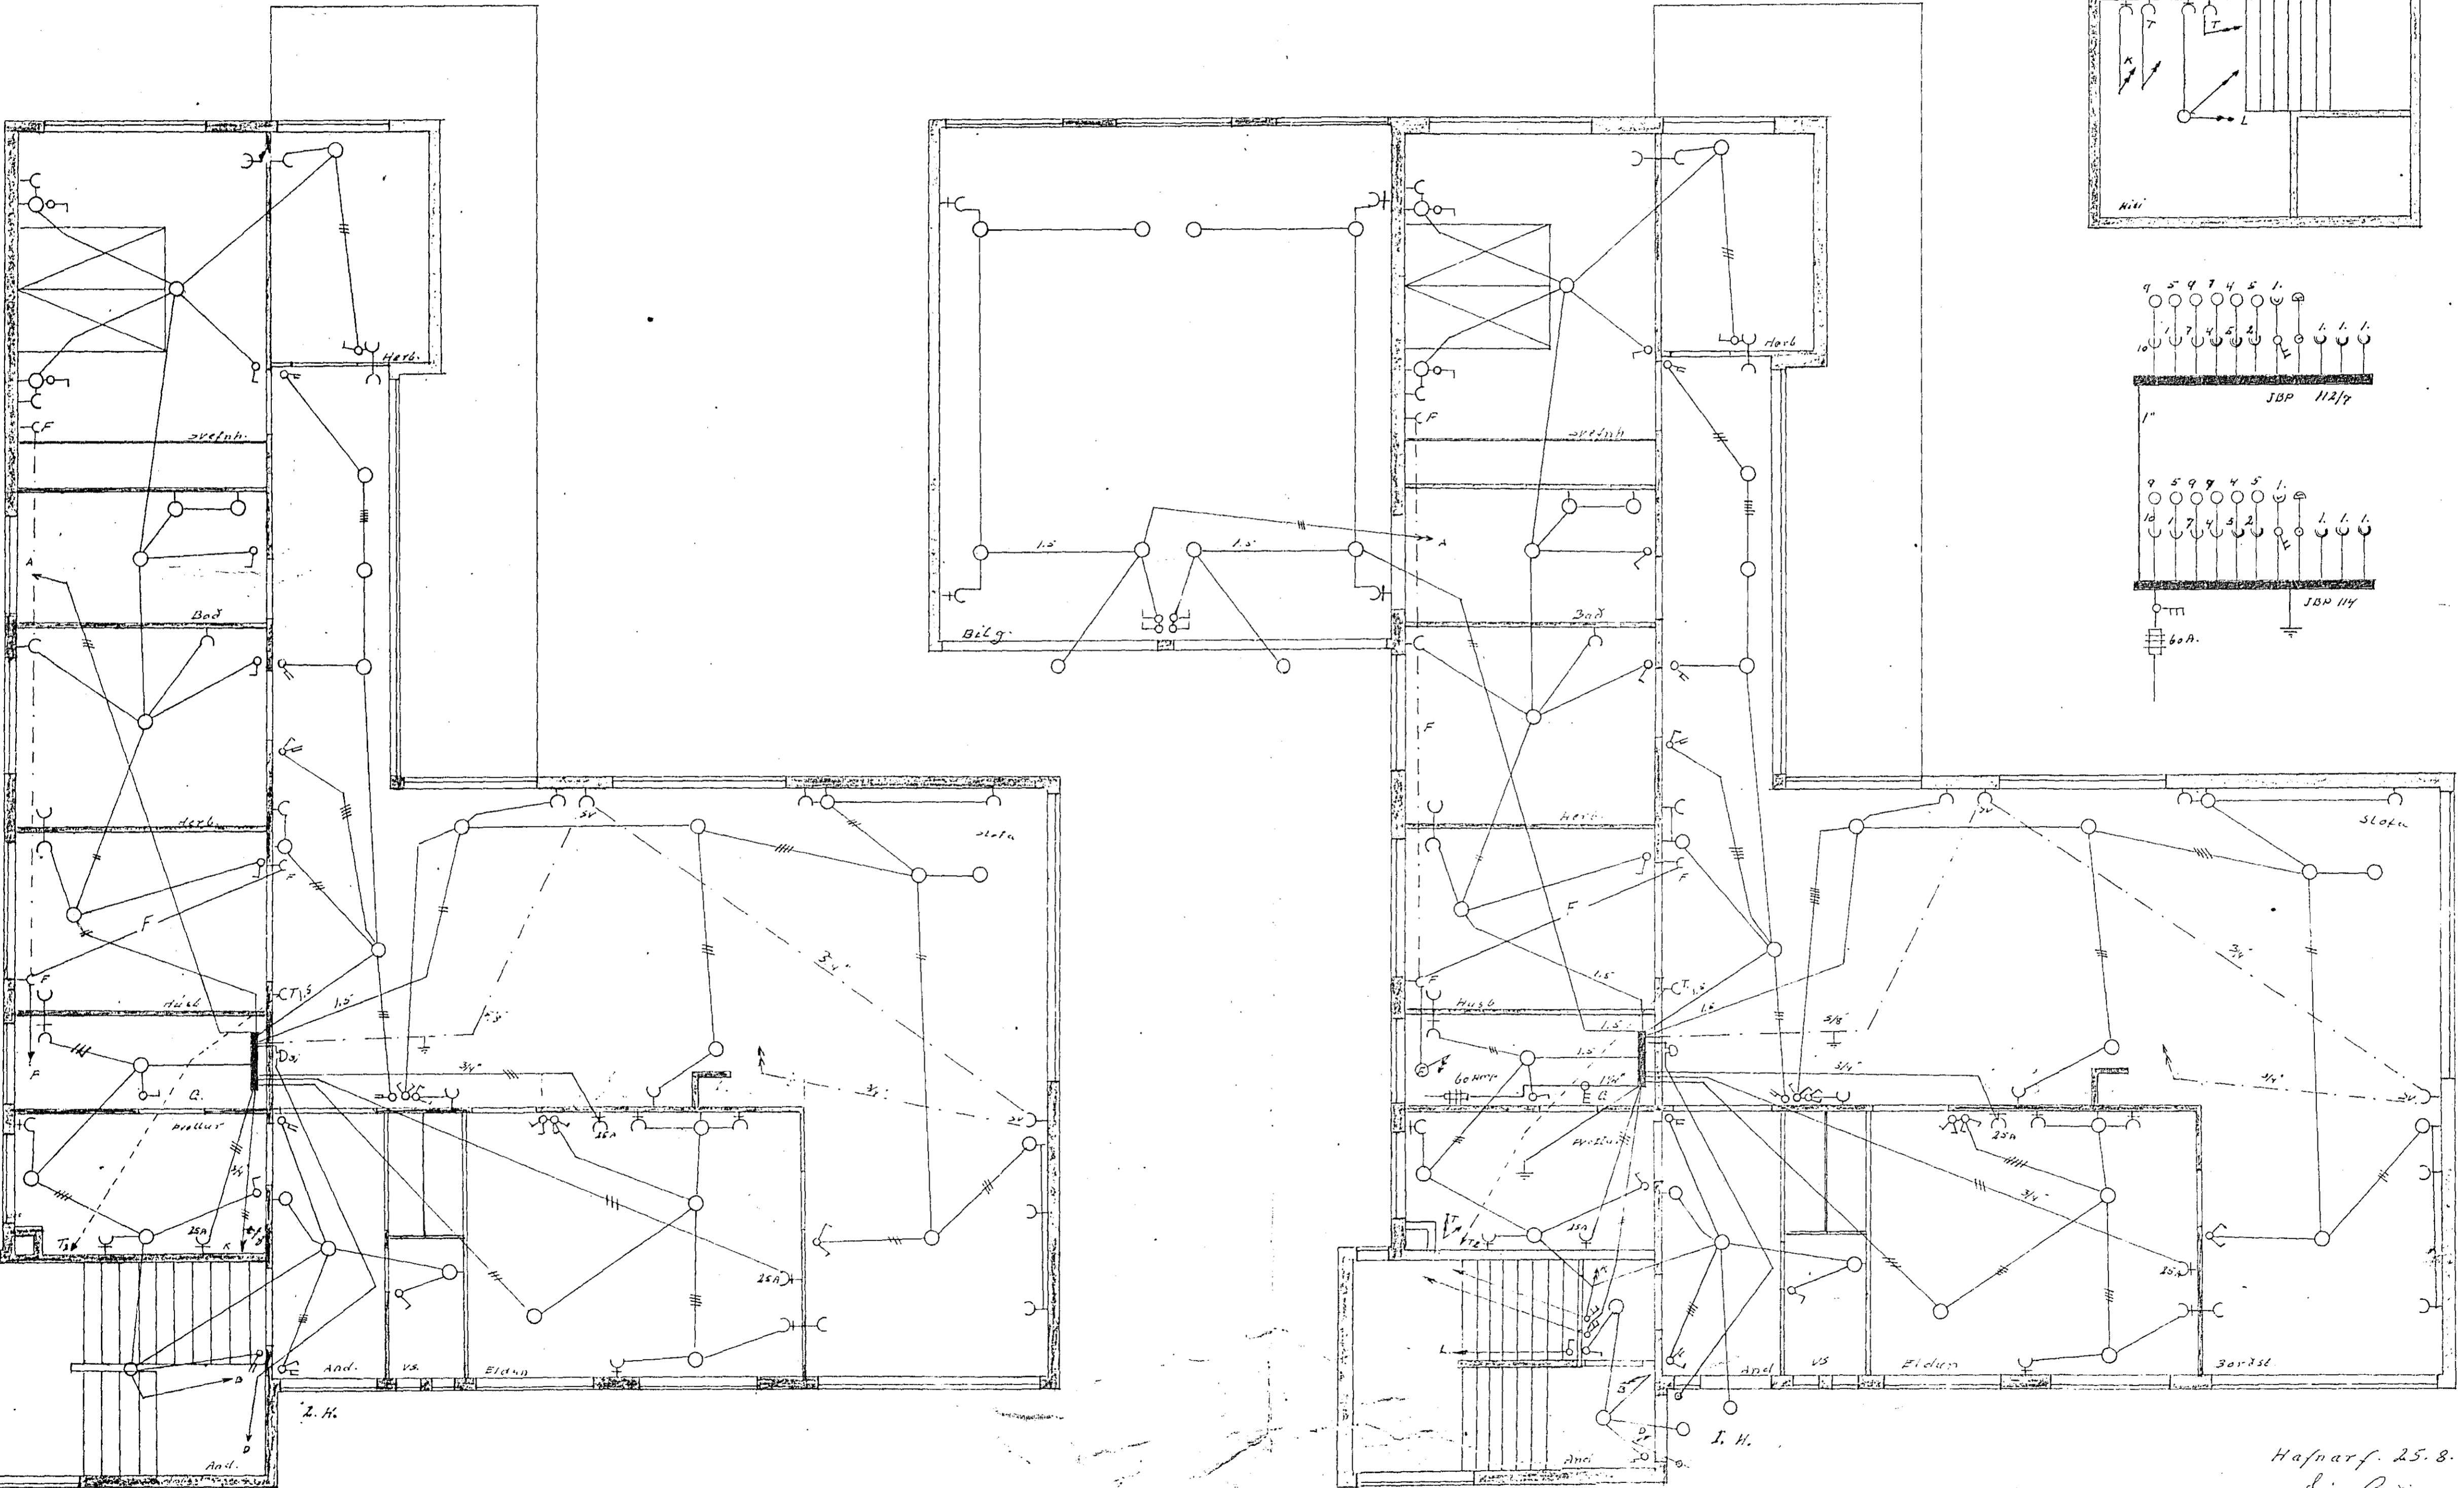
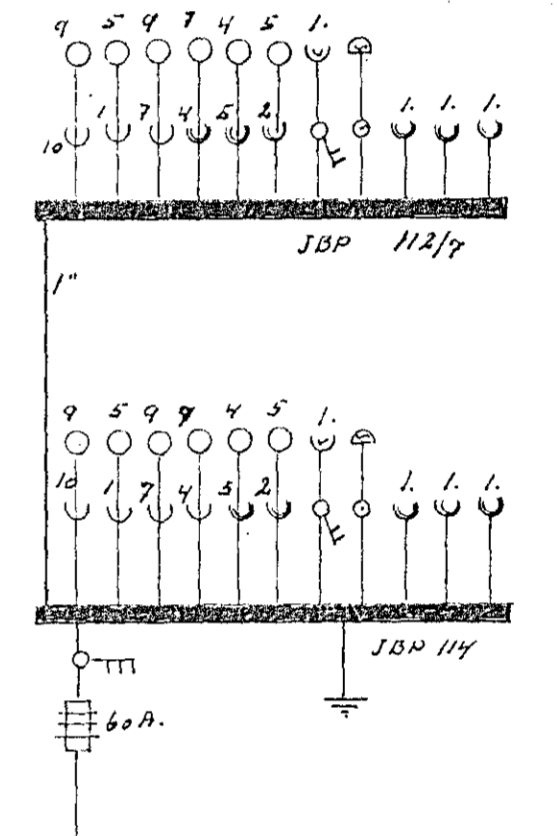


Smyrlakrann 20

Raflogn

Húsvelta nr. 1958 Telkning nr. 1170
Samþykkt þ. 23/10 1967
L.h. RAÞVEITU HAFNARFIJRDAR
Rafveituneyti
Elihljóðstöð rafianna

Innlök samþykkt 1.10. 1967
L.h. RAÞVEITU HAFNARFIJRDAR
Verkfélgi
Elihljóðstöð rafianna

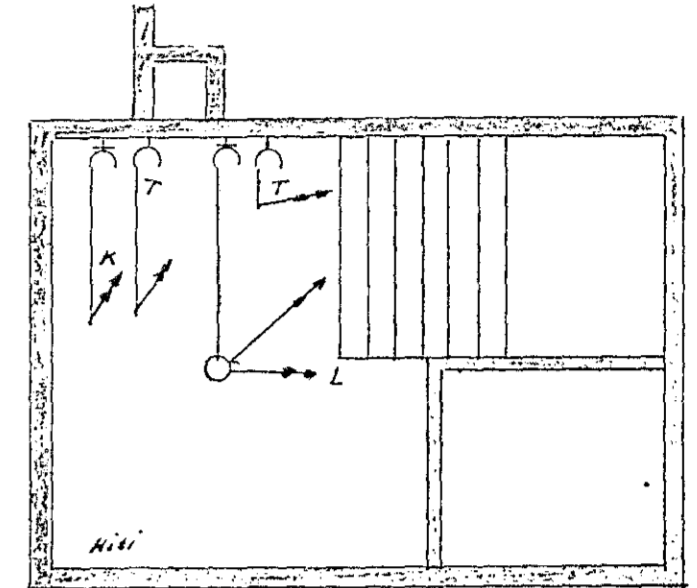

MMS

Hafnarf. 25. 8. 64
Jón Guðmundsson