



Húsvéita nr. 1917 Teikning nr. 1066
 Samþykkt þ. 30/11 1966
 f.h. RAÐVEITU HAFNARFJARÐAR
Eldbjörn V. Guðsteinsson
 Eftirlitismaður raflegna

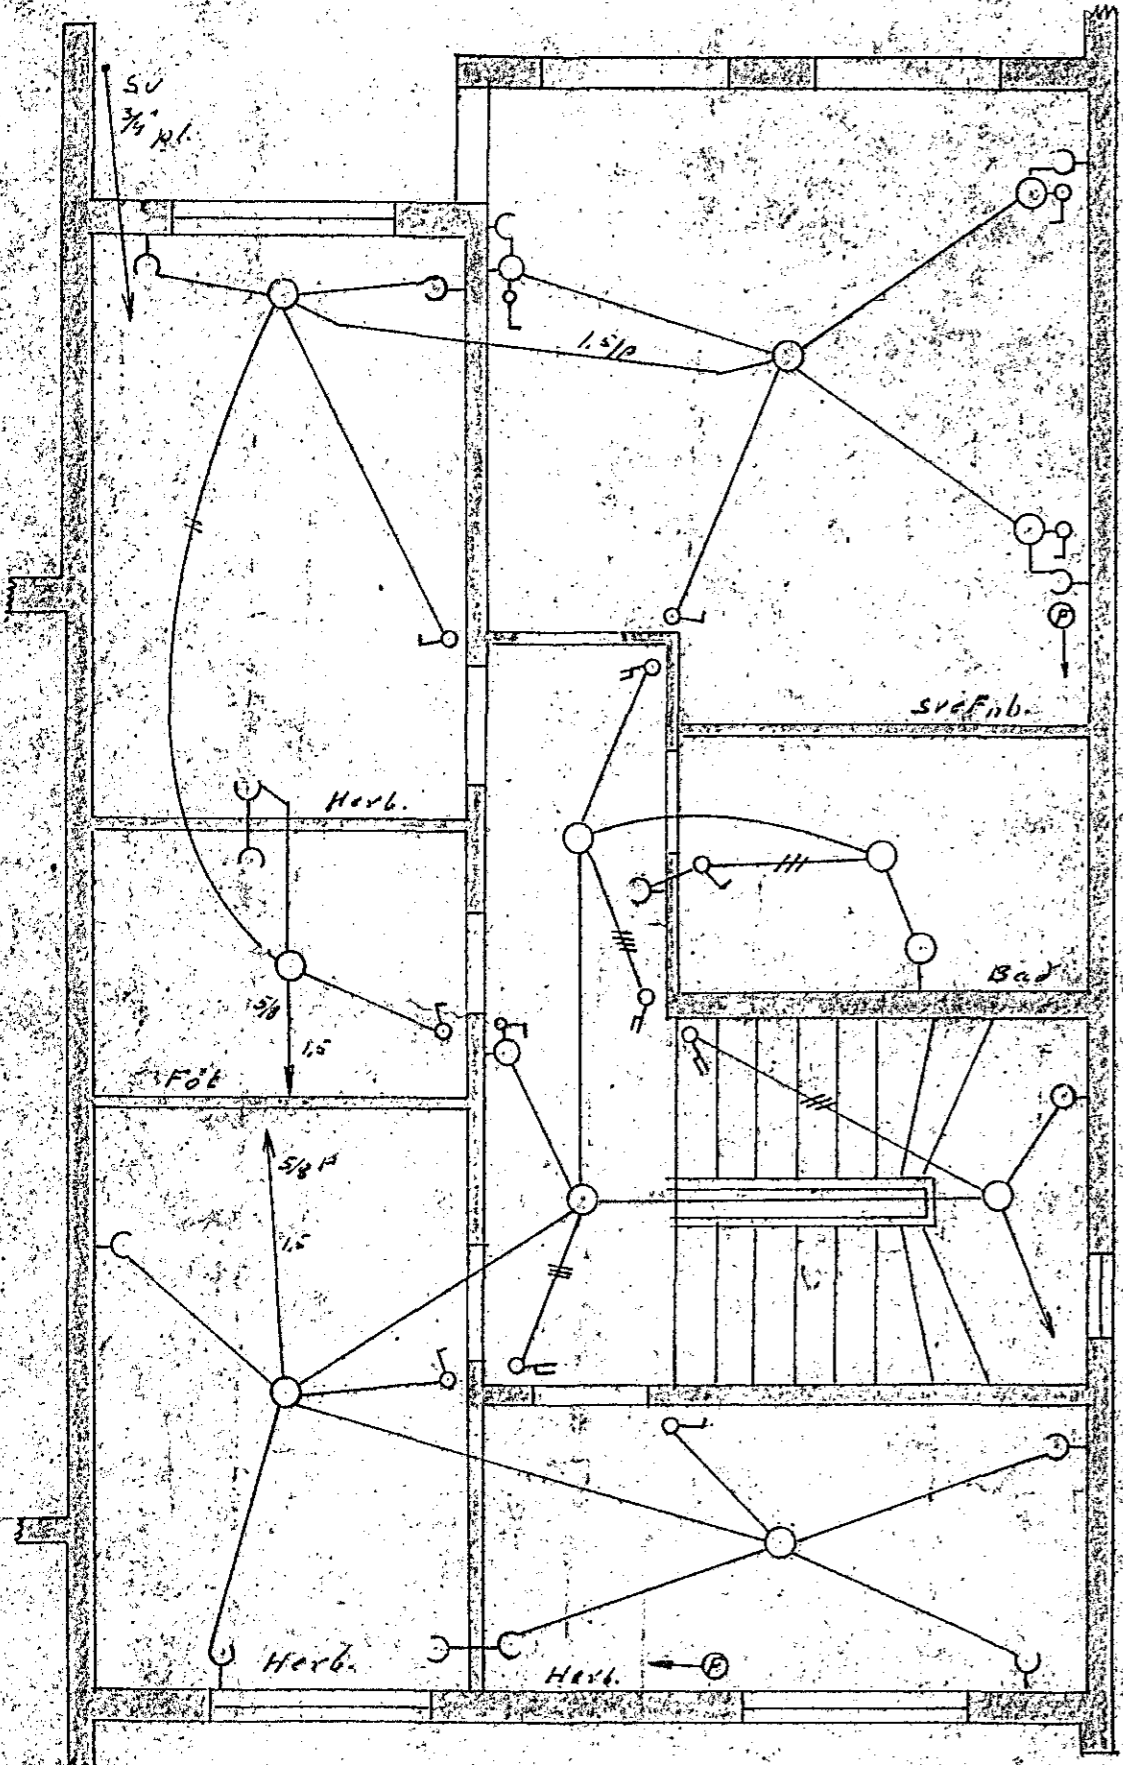


II. h.

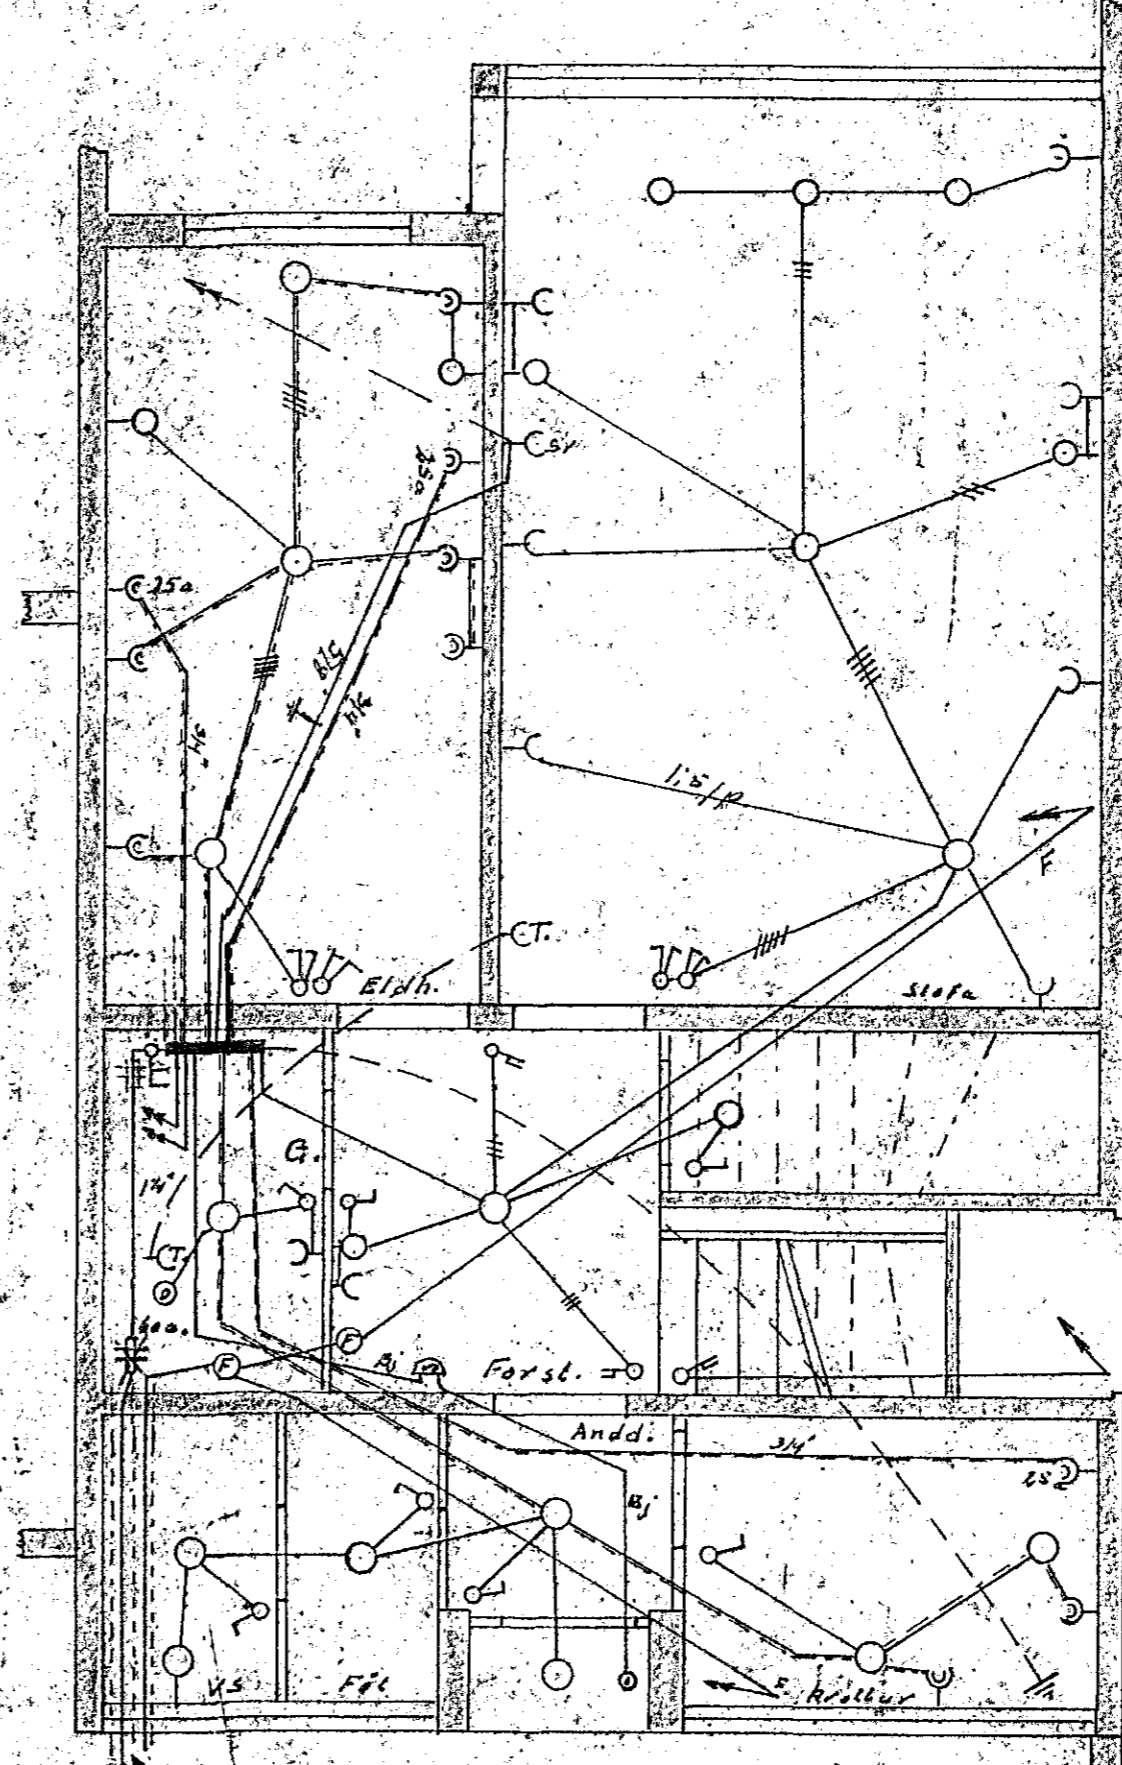

I. h.

Inntök samþykkt 30/11 1966
 f.h. RAÐVEITU HAFNARFJARÐAR
Eldbjörn V. Guðsteinsson

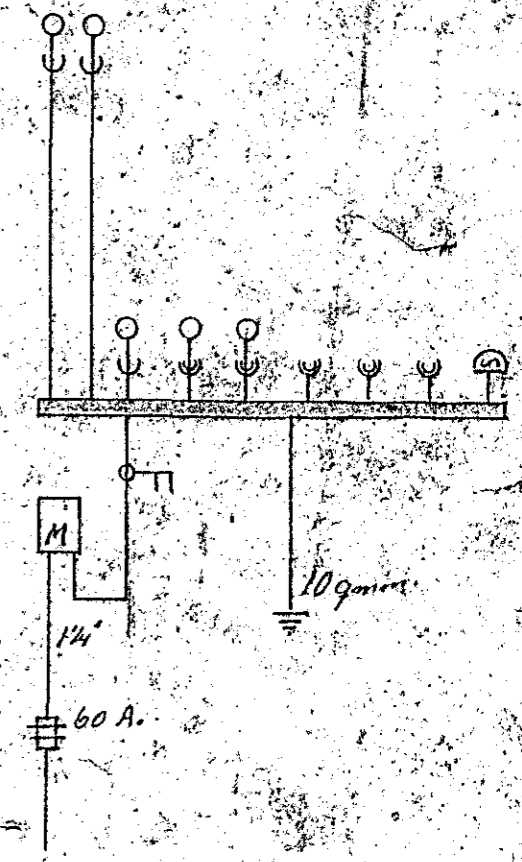

1066

Raflegn. Mkl. 1:50
 Smyklabraun Nr. 33
 Hafnarf. des. 63
 Jón Guðmundsson