
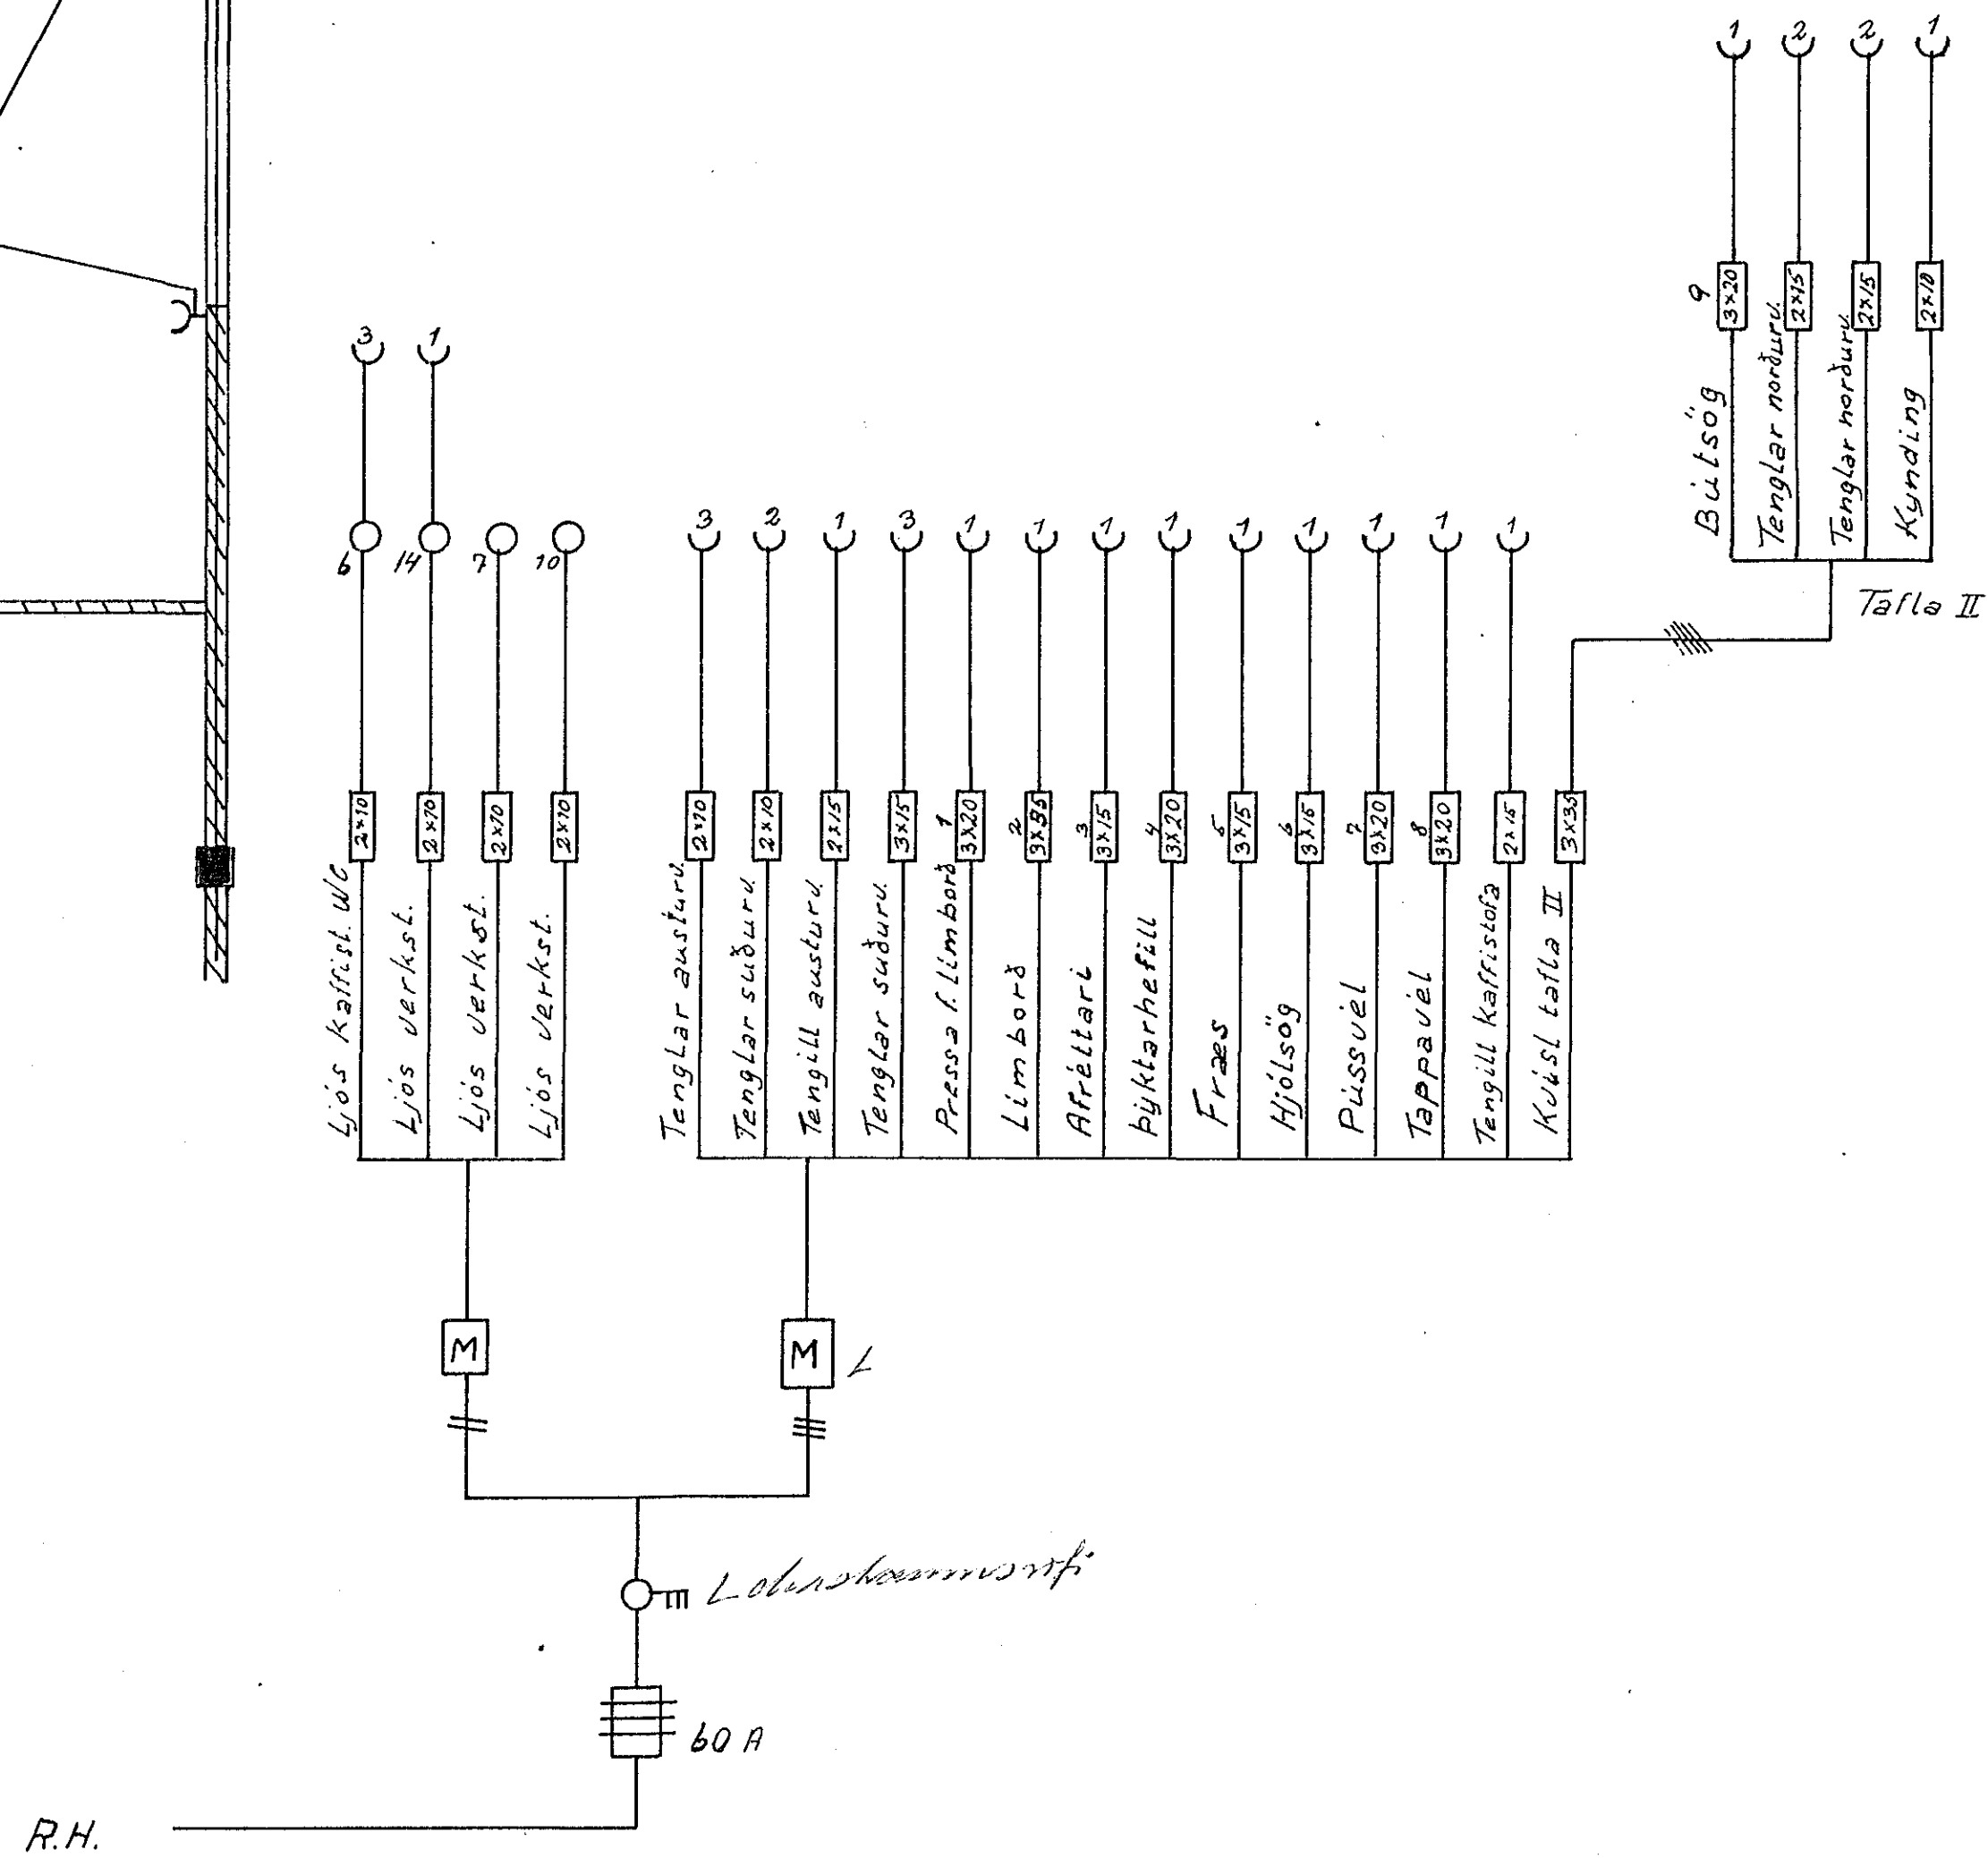


Inntök samþykkt 2. 1. 11. 1966  
 f. h. RÁFVEITU HAFNARJARDAR  
 Verkstjórn  
 Ólafur Þorsteinsson

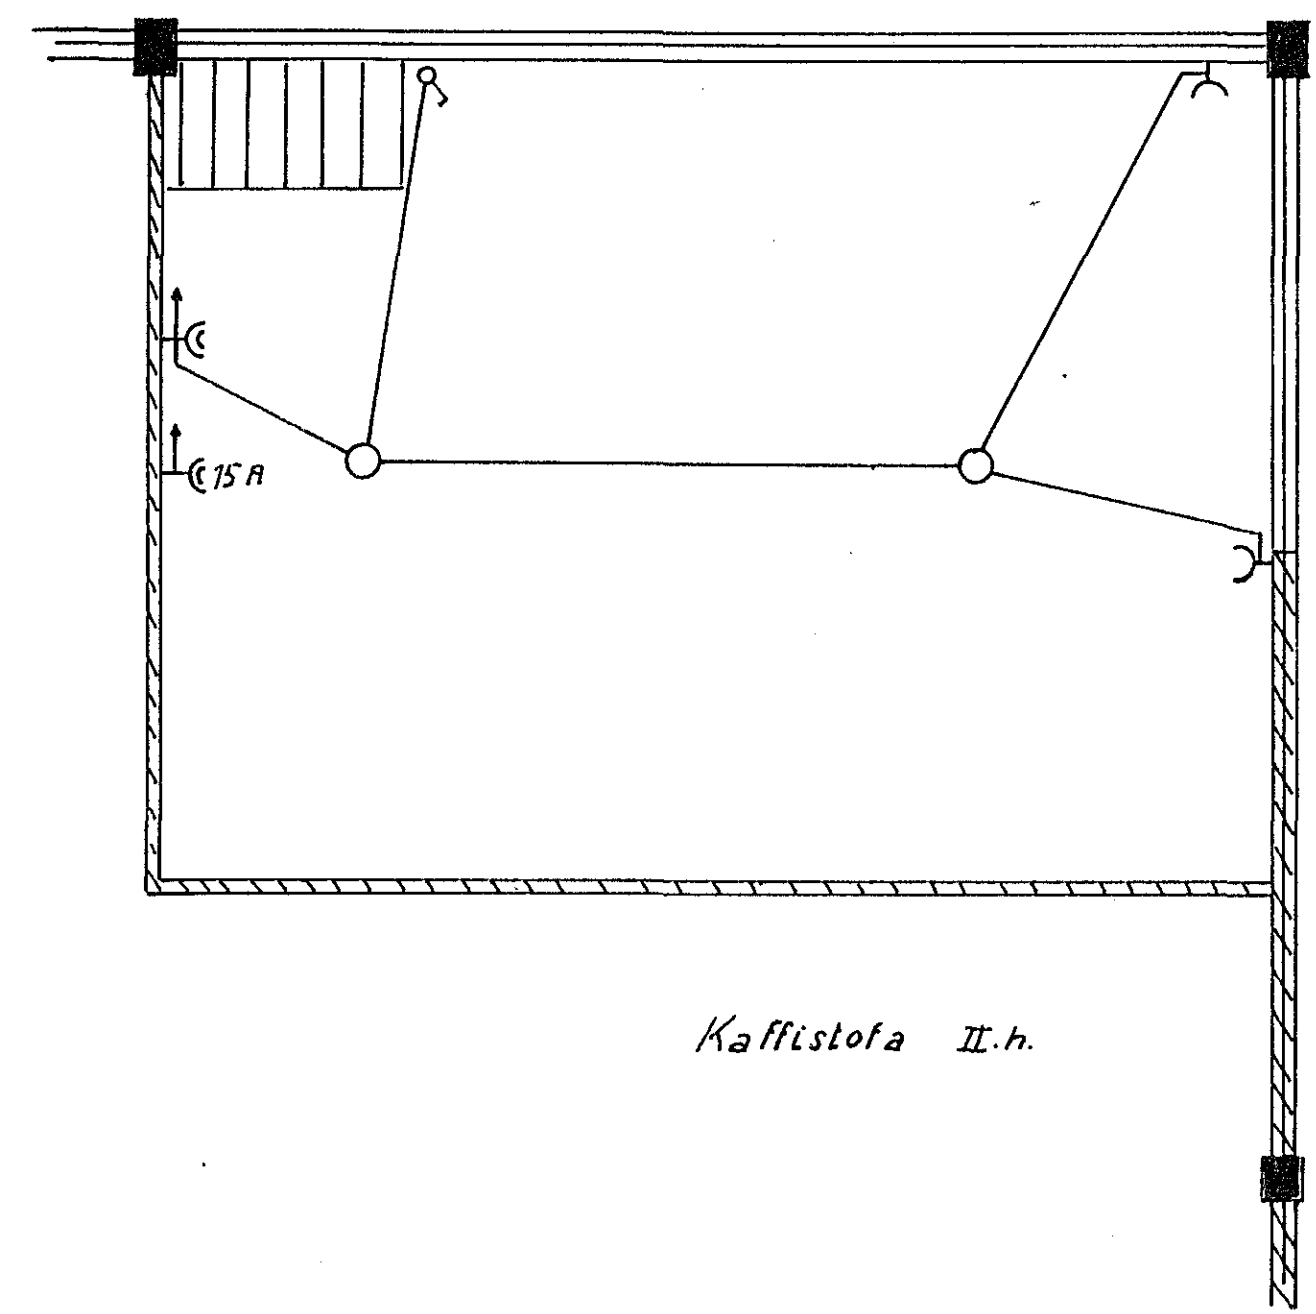

1065-

Trönuhraun nr 5		
Ratlögn	Mkv. 1:50	Blað 2
Arni Rosentjær 24/10 '66		