


ARNARHRAUN NR 21 M 1:50

1H4D

Inntök samþykkt 6.12.1968
f.h. RAFVÉLU HAFNARJARDAR
Alfharður Þorláksson

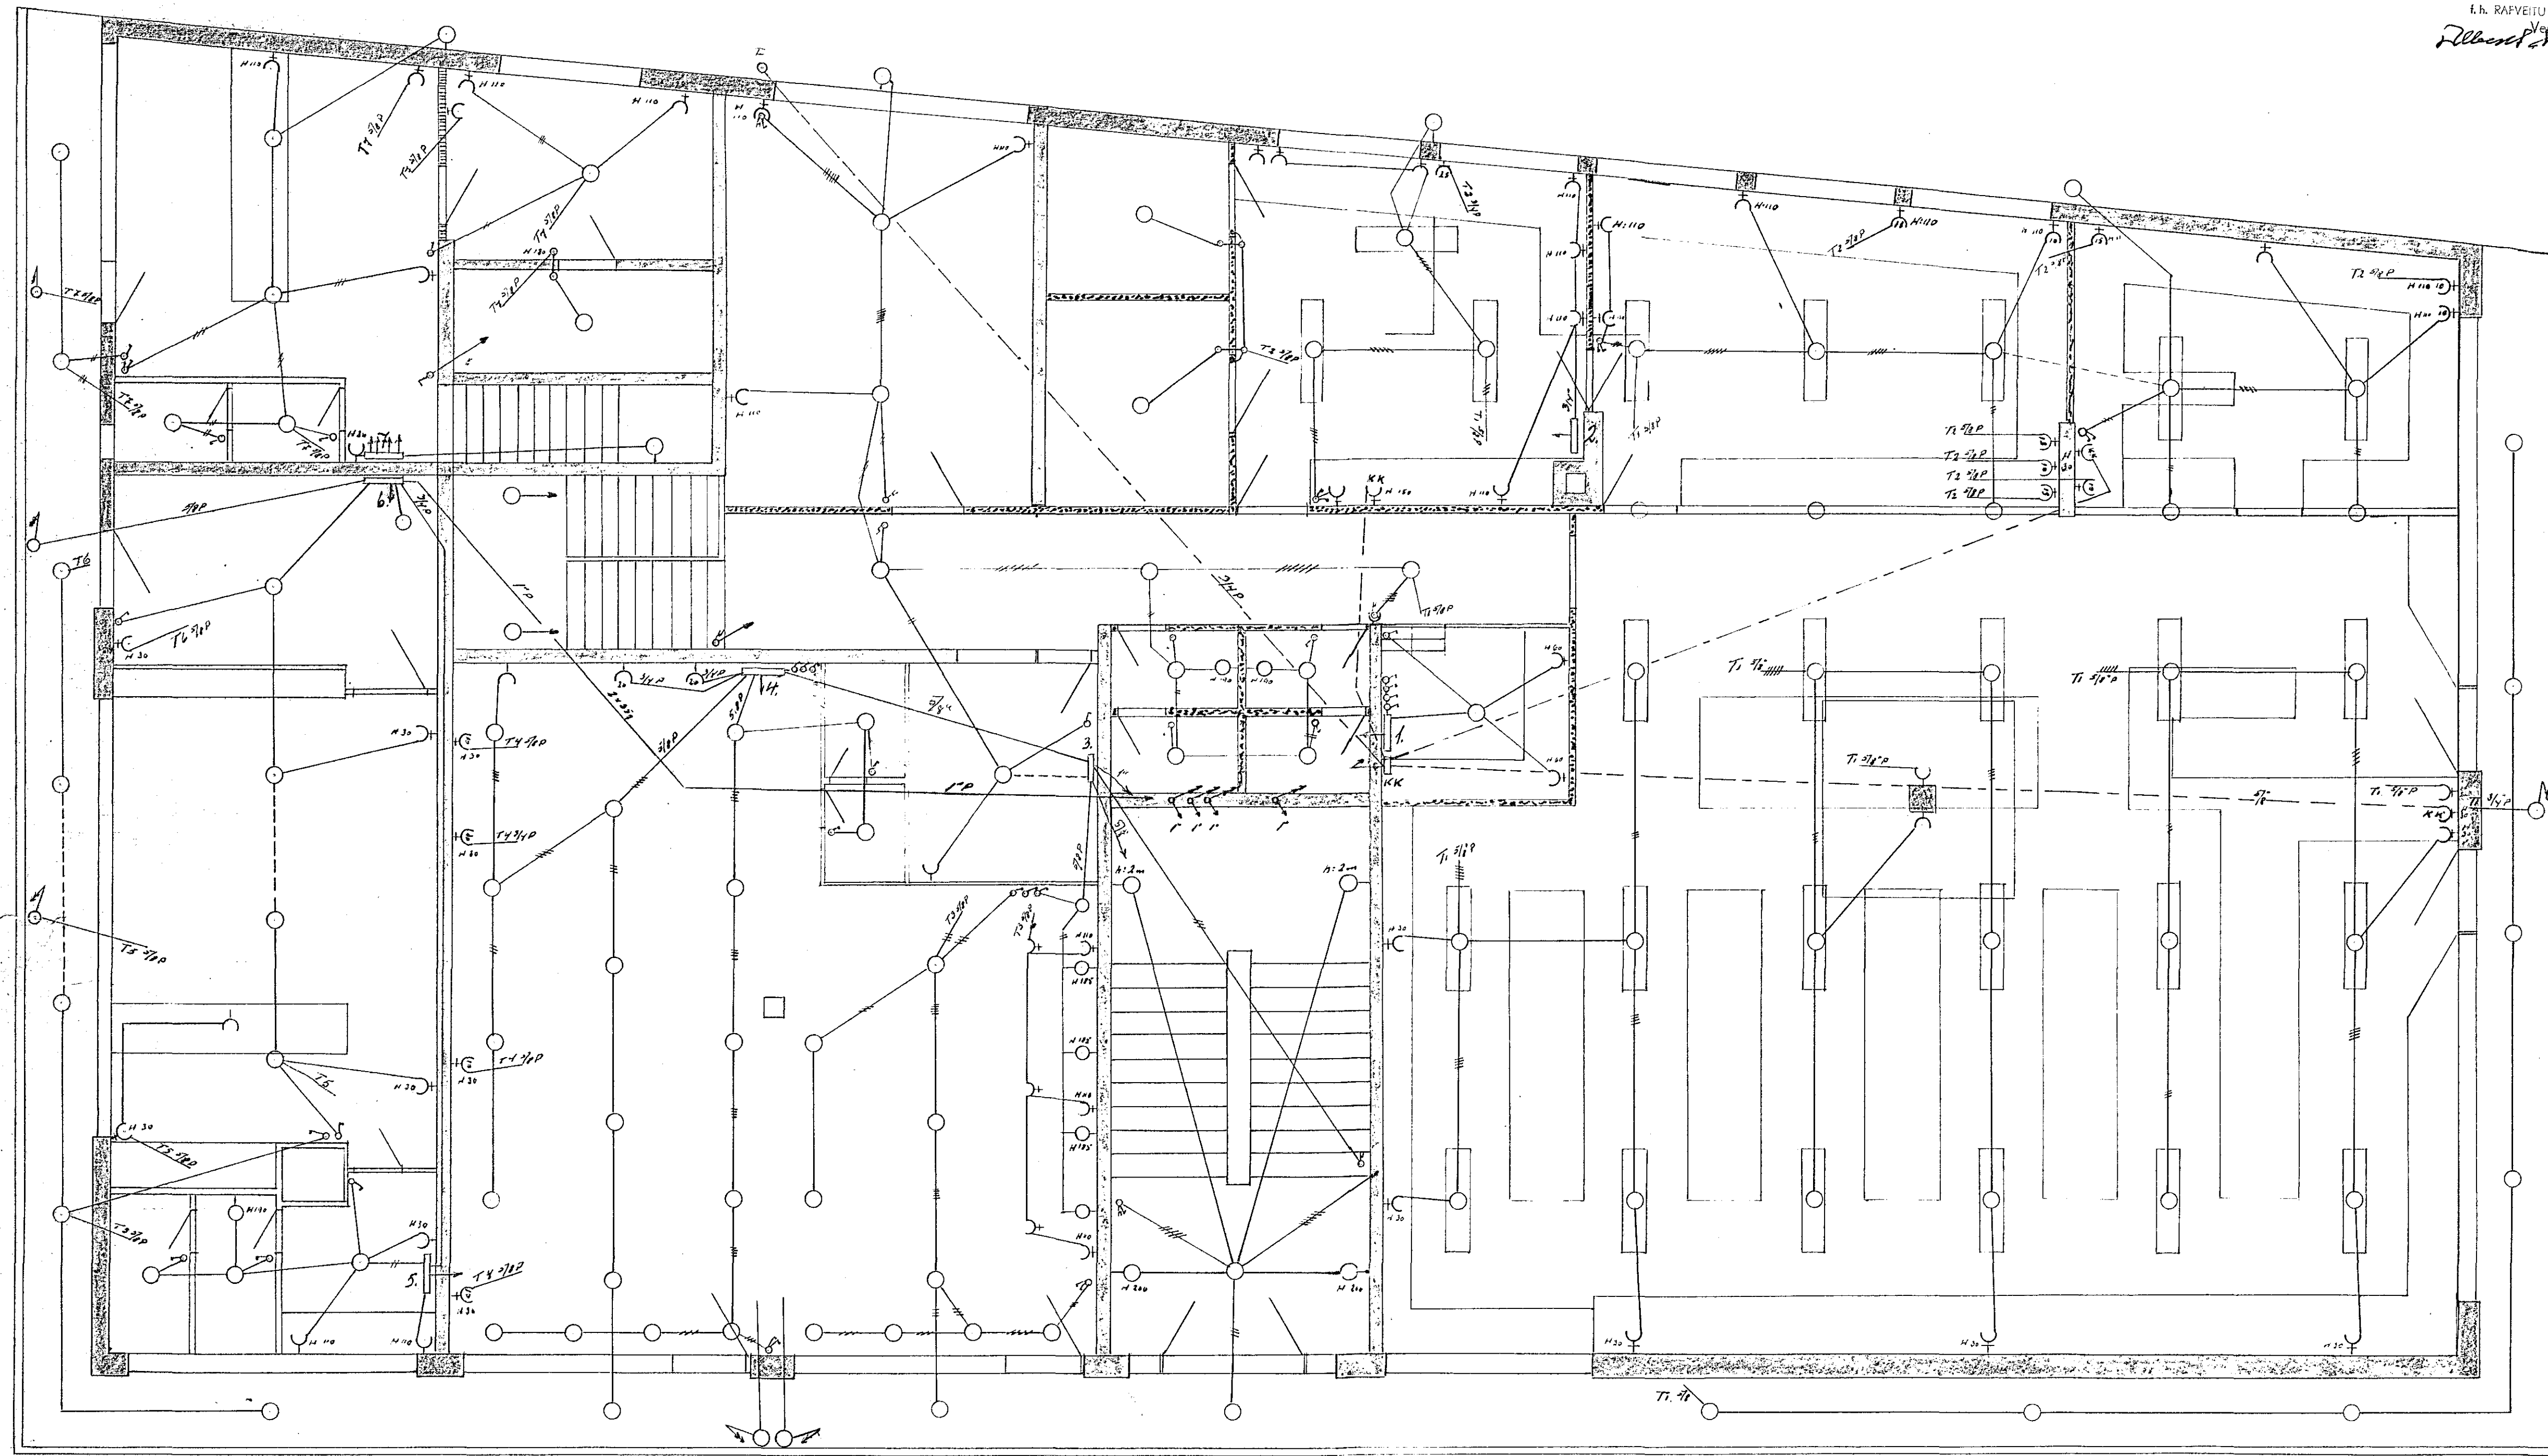

Hafnarferdi í feb 1969
Jón Bjarnason, Sími 51366.

1146