

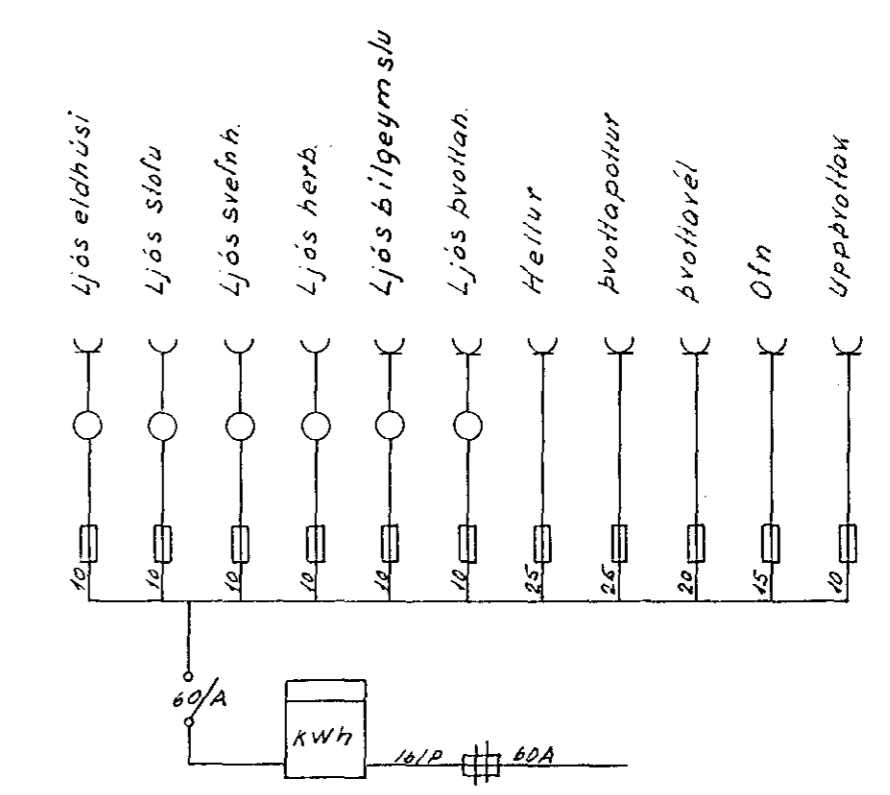


Inntök samþykkt 26/10. 1965
 f.h. RAÐVEITU HAFNARFJÁRDAR
 Ragnheiður Ragnarsdóttir

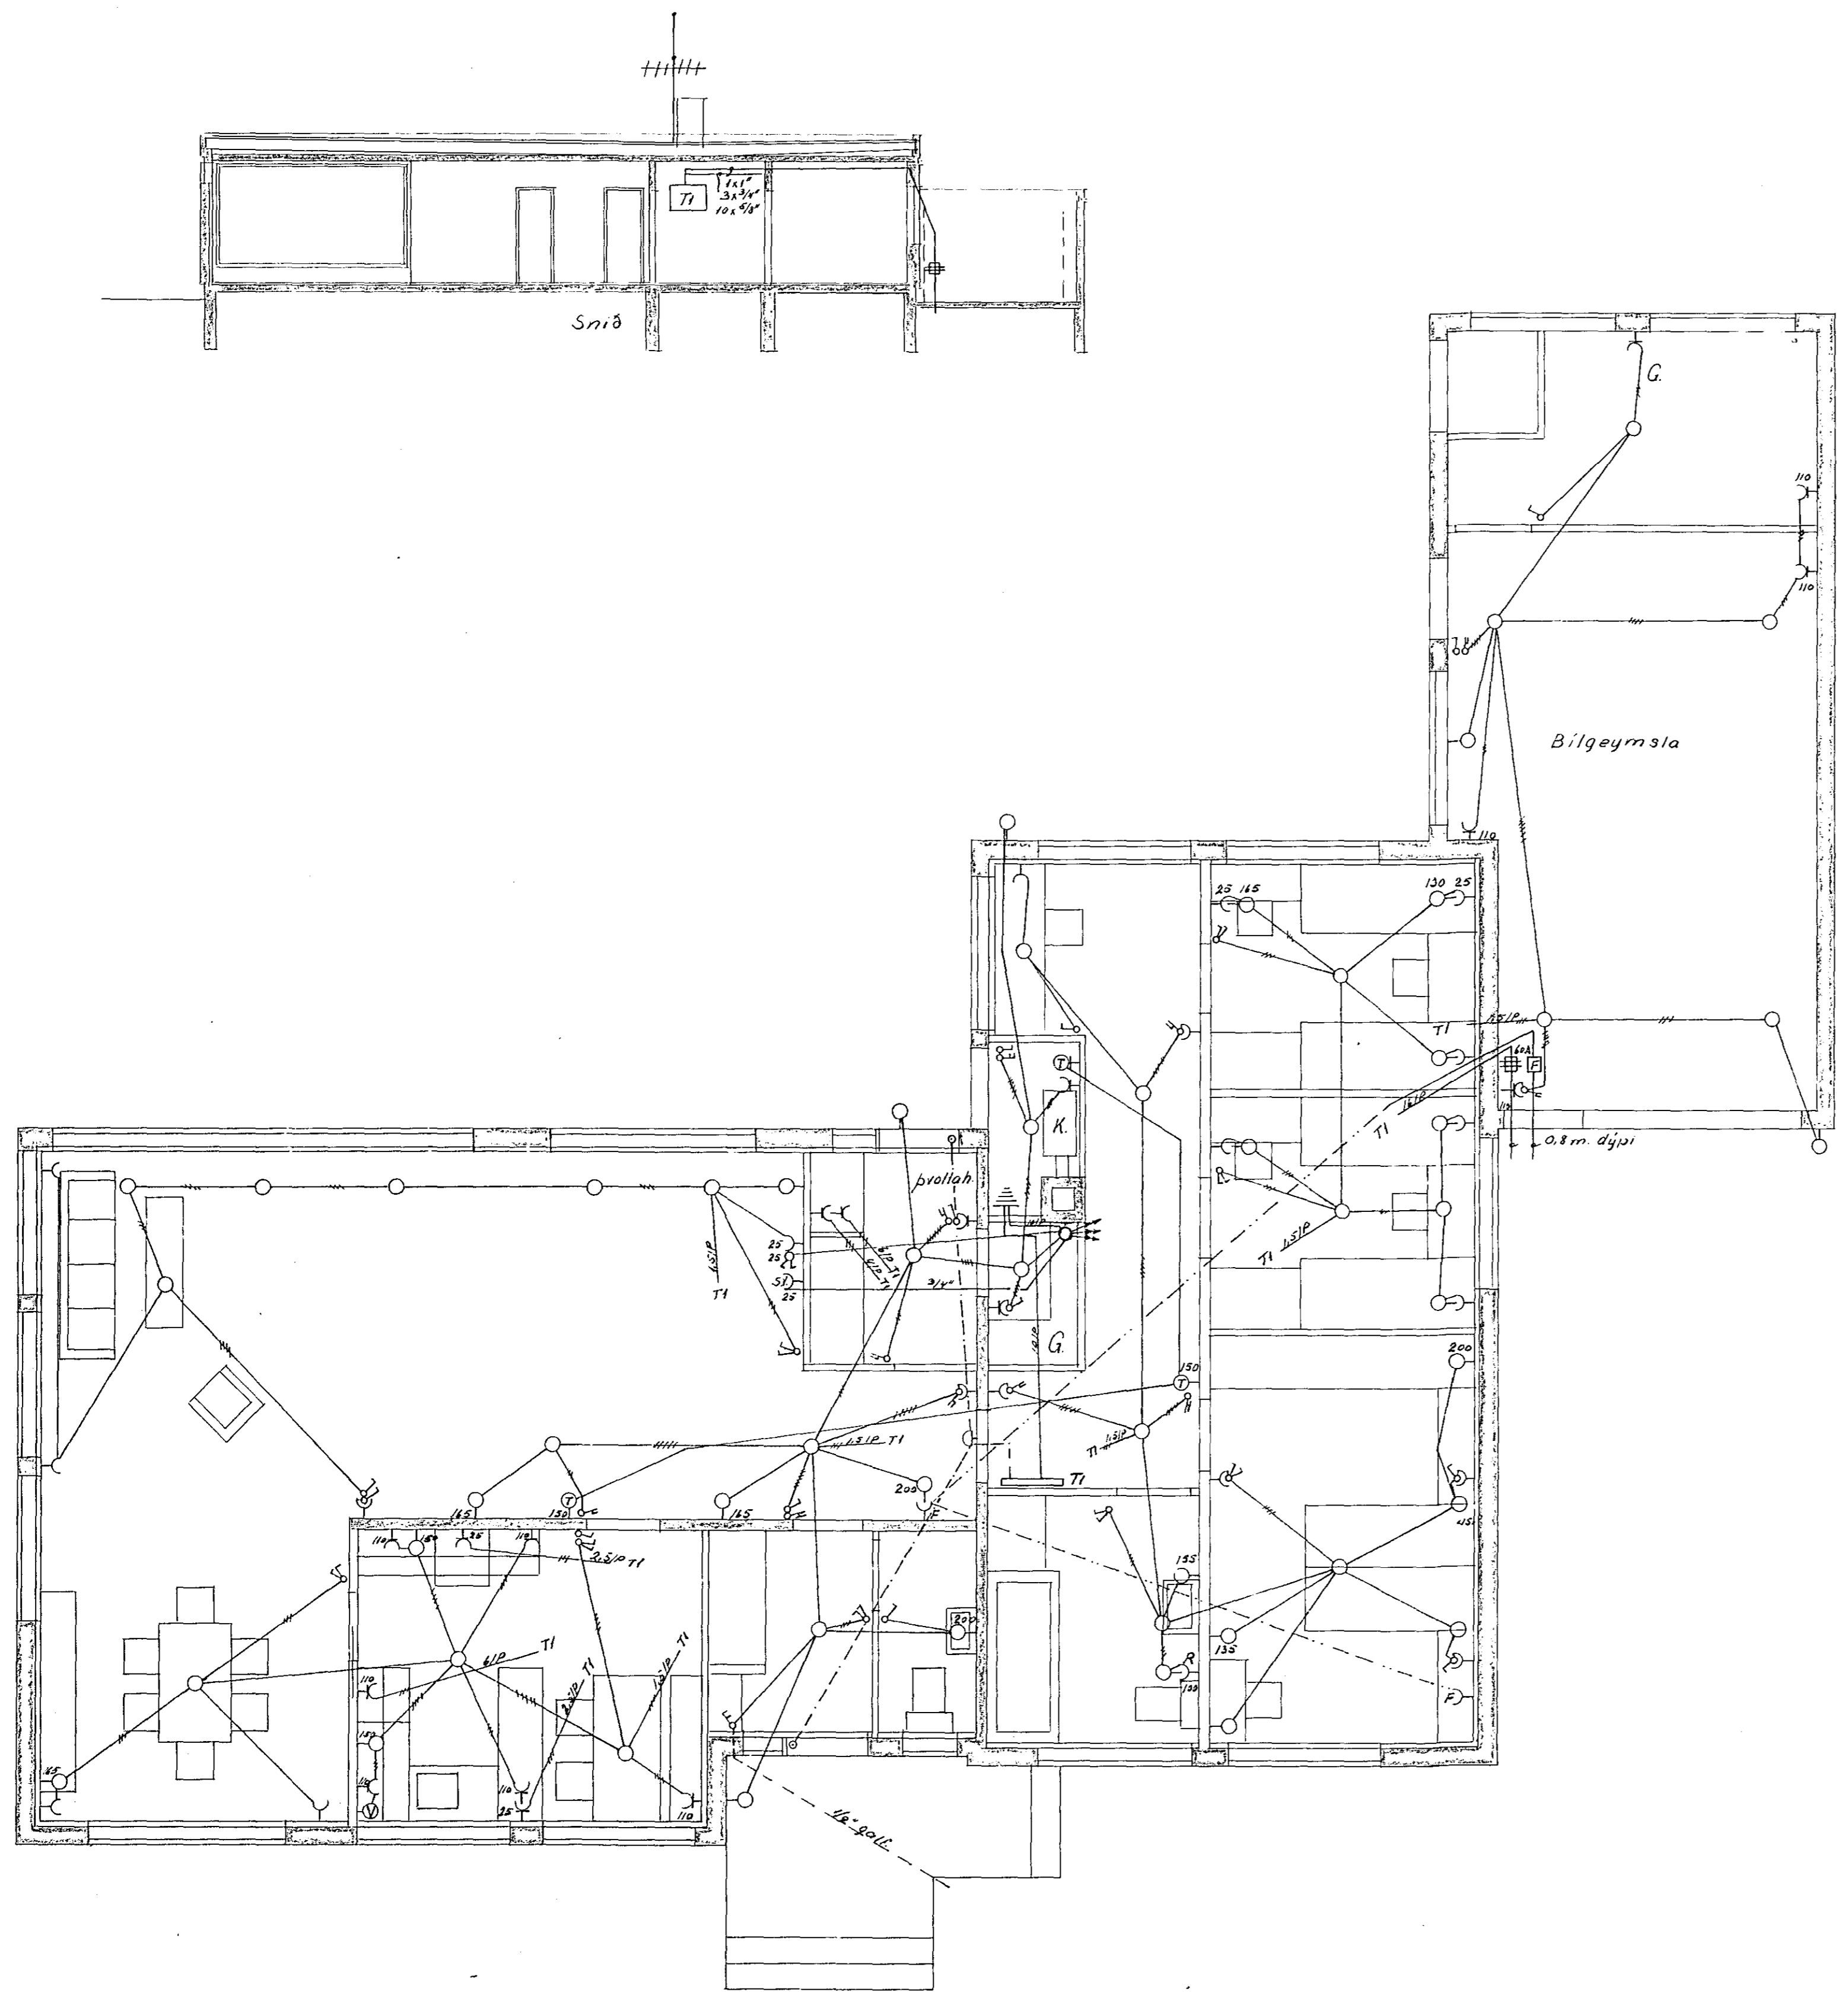

Einsálgengingard

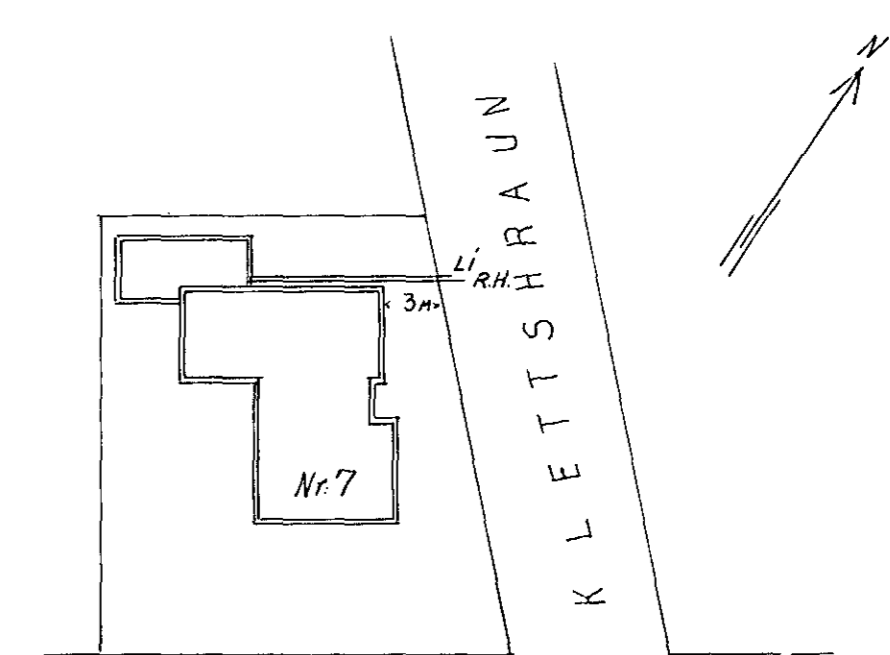

KLETTSHRAUN

AFSTÖÐUMYND M-1.500

970-

1945	DAGS	NAFN	KVARDI
FRDR	02/10	SVF	1.50
TEKN	"	"	1.100
KLETTSHRAUN NR.7			
Rallagnateikning			
Ragnheiður Ragnarsdóttir			