
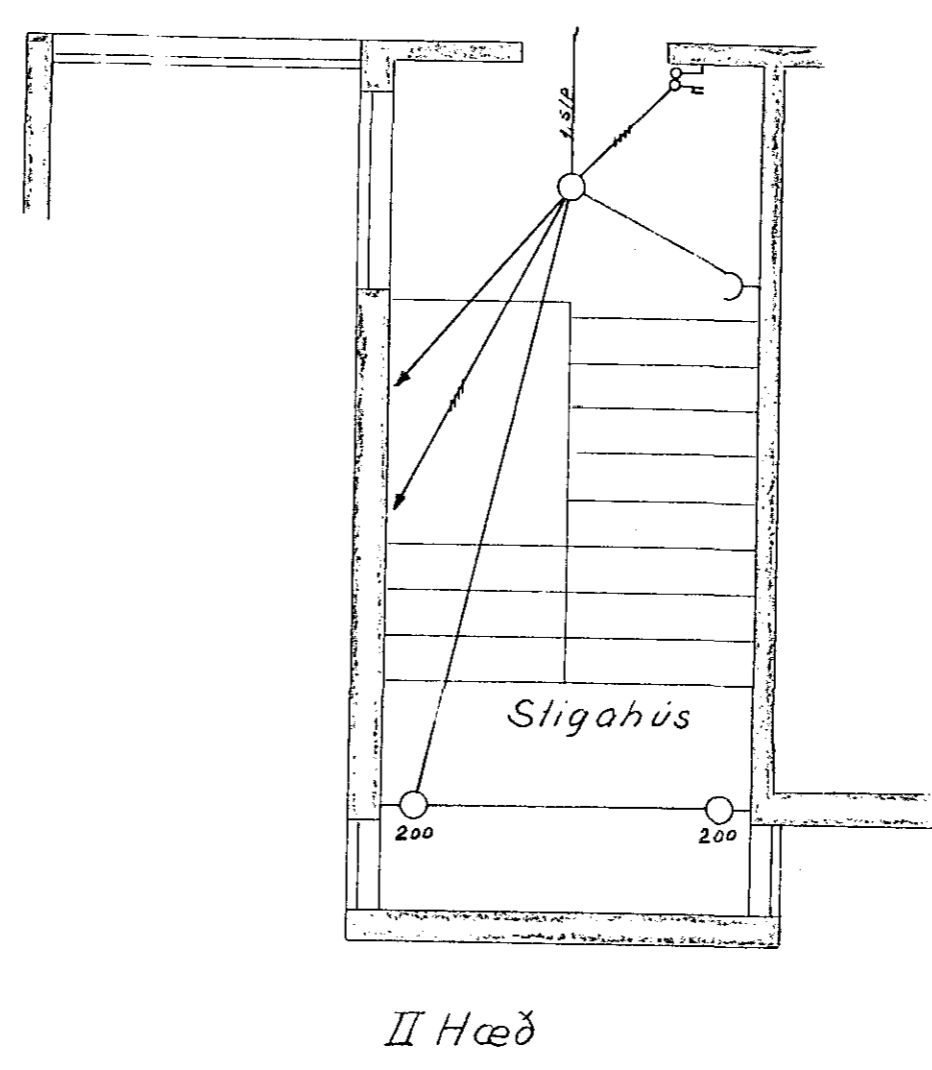
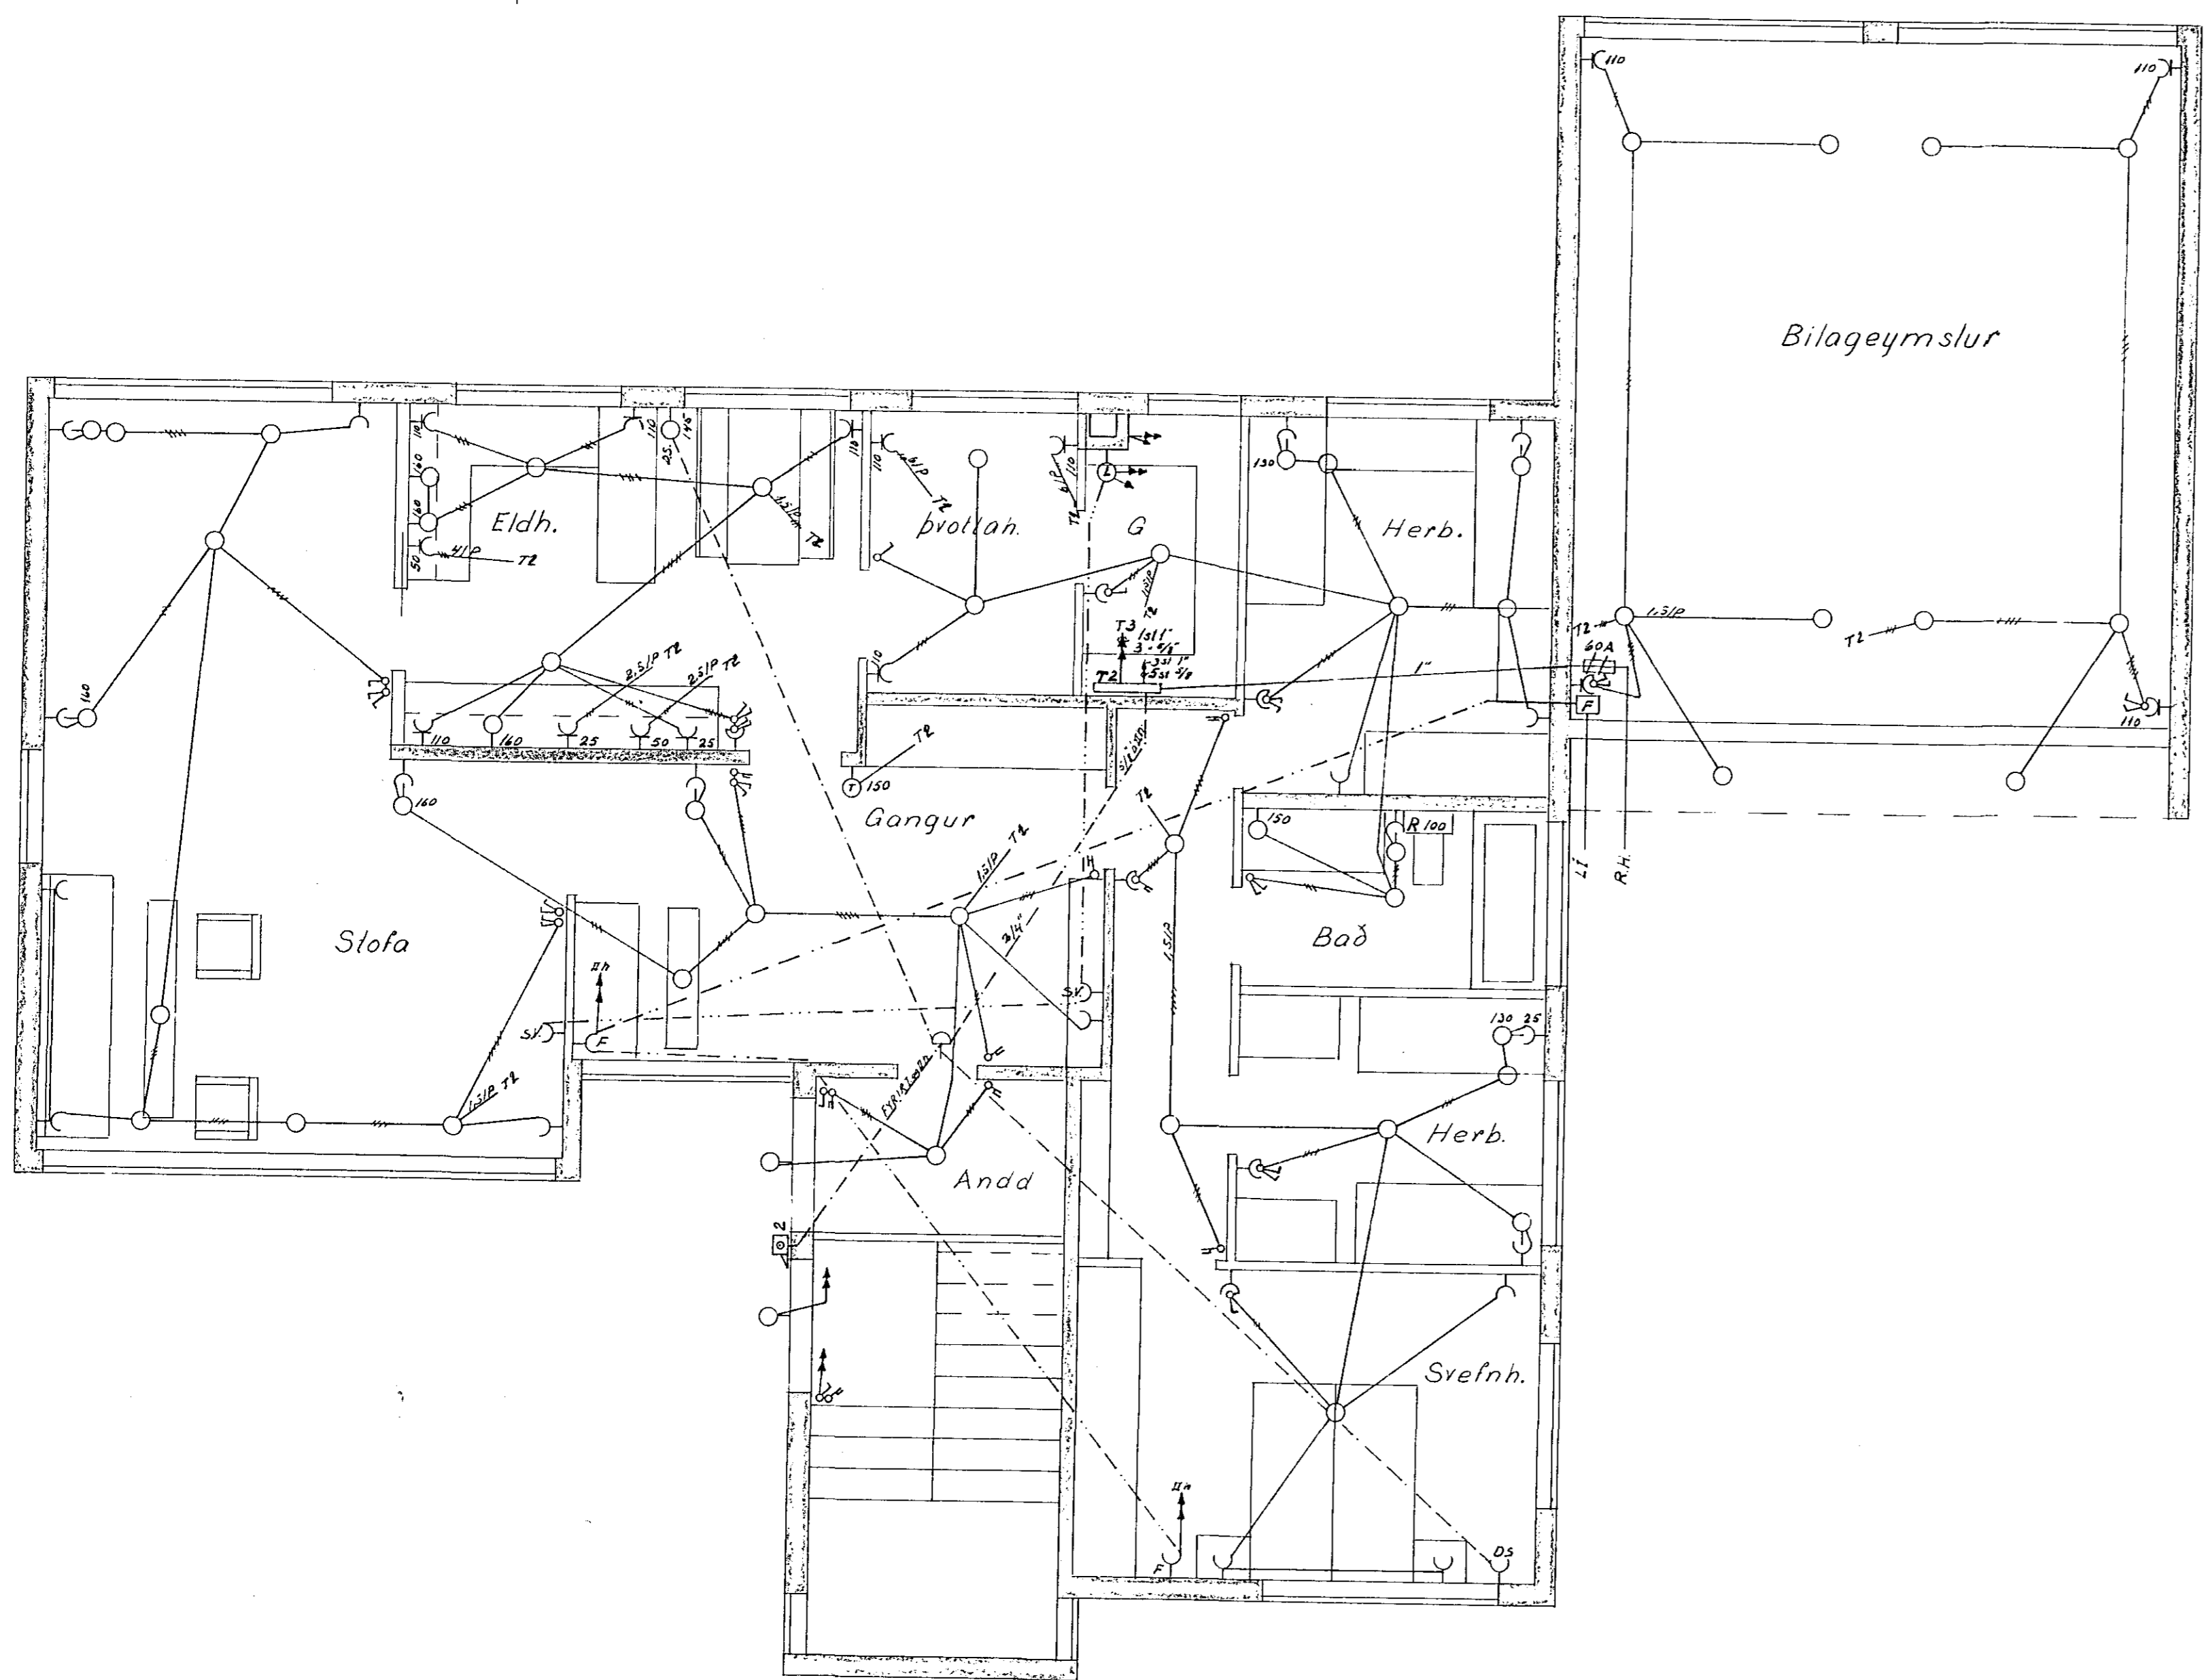
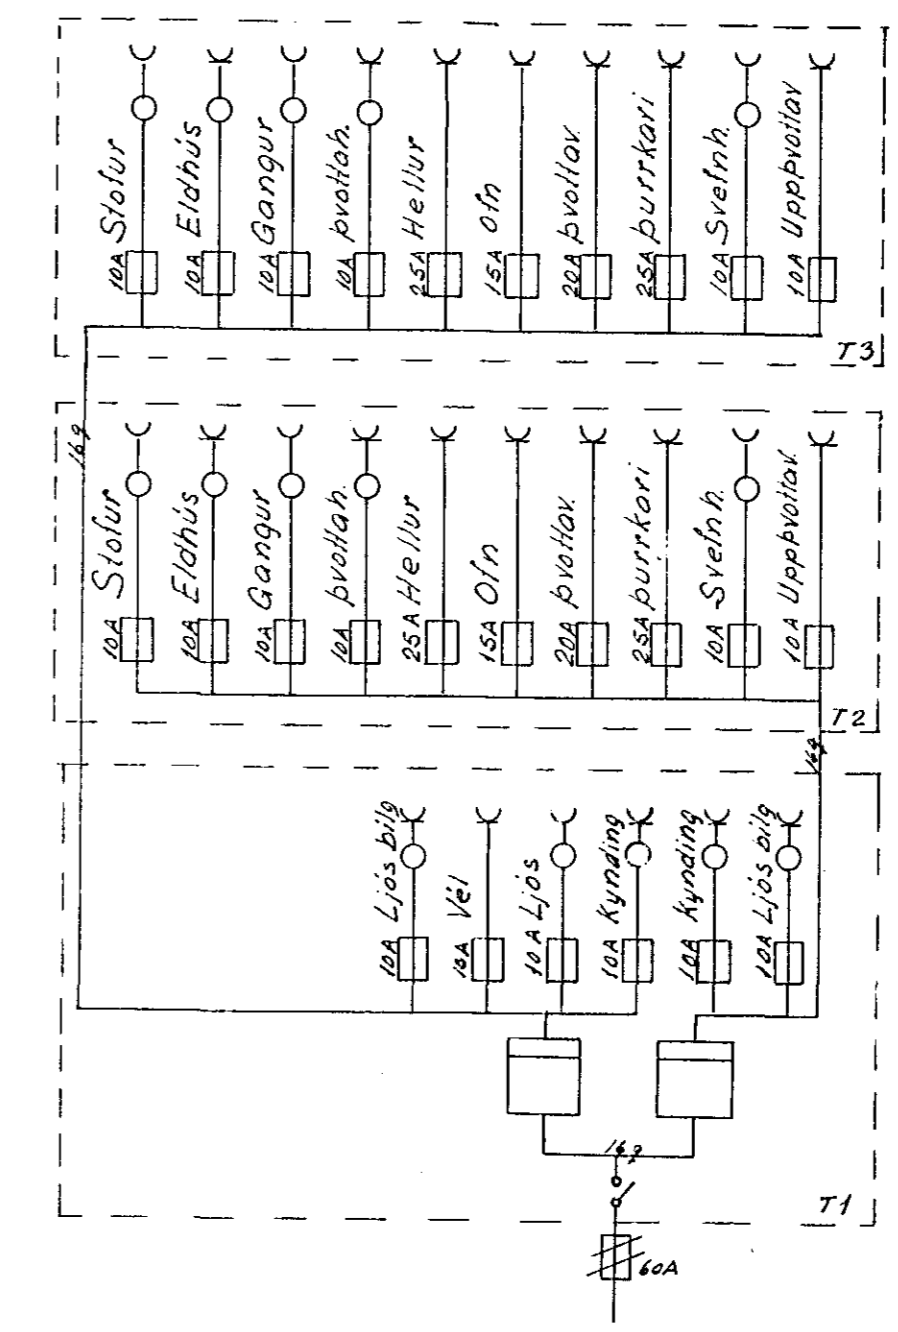
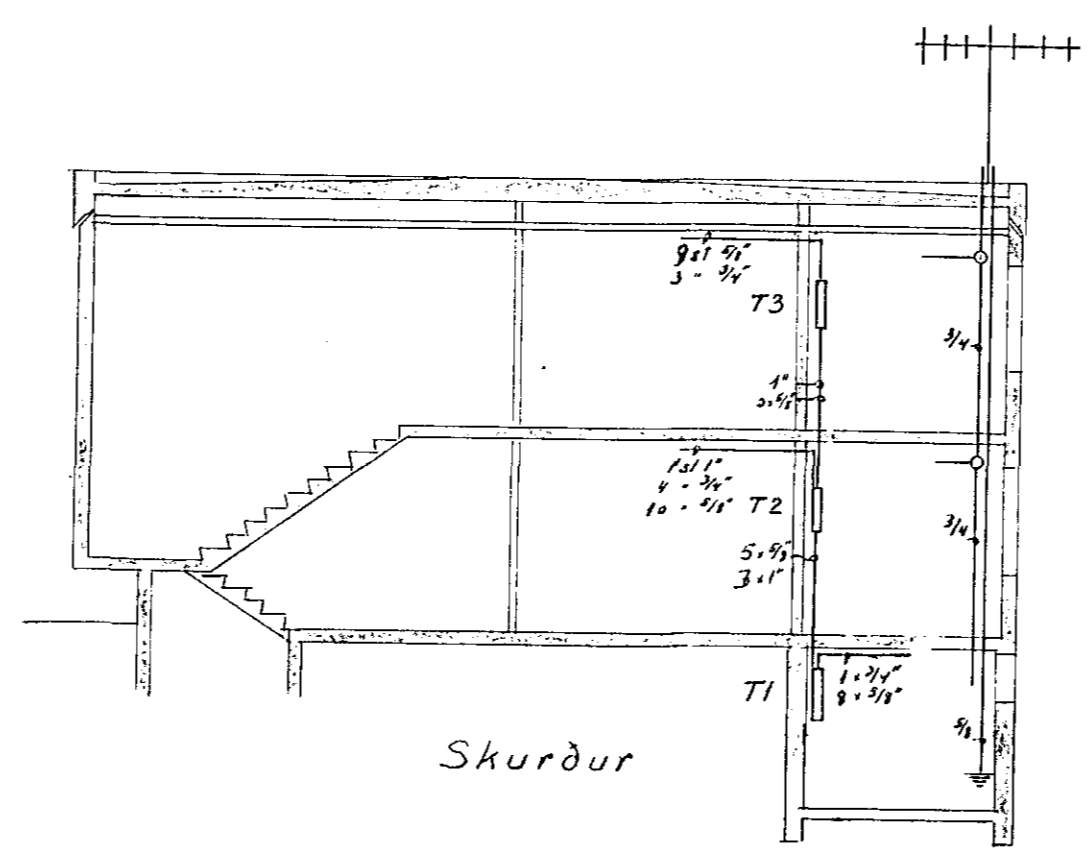


Inntök samþykkt 18.11.1965
 f.h. RAUFVEITU HAERNAERJARDAR
Rafveitun

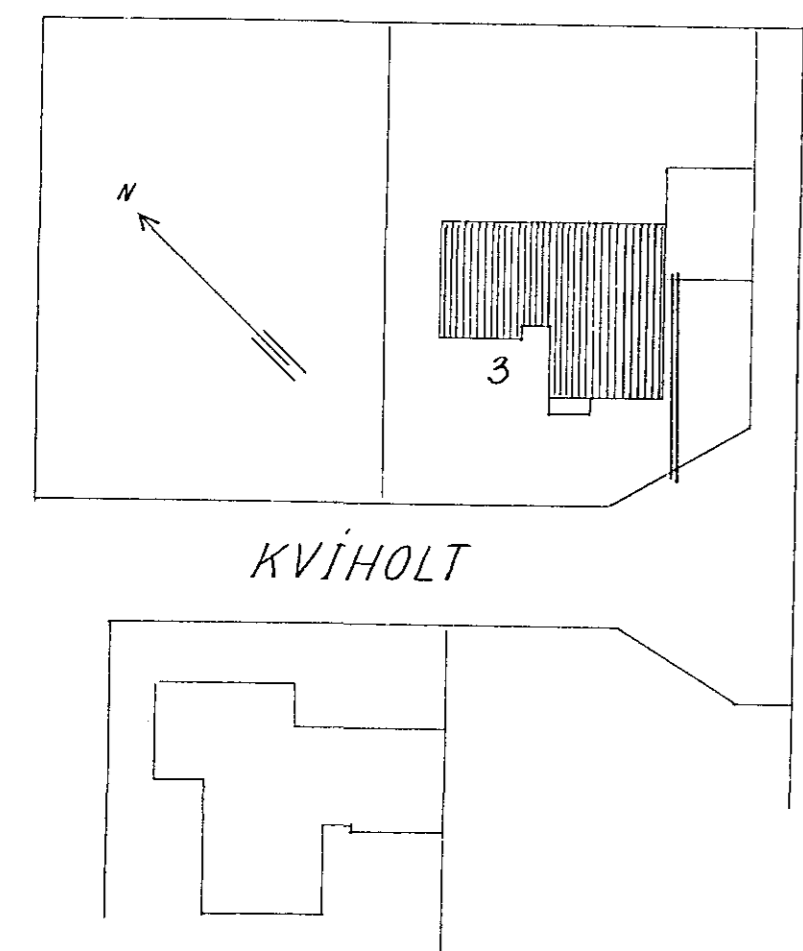

I. og II Hæð

967

FRDR	DAGS	NAFN	KVARNI
TEKN	Sep	SYP	1.100
	Sep	SYP	1.50
KVÍHOLT nr. 3			Blað 2 af 2
Rafagnateikning			
<i>Rafveitun</i>			