

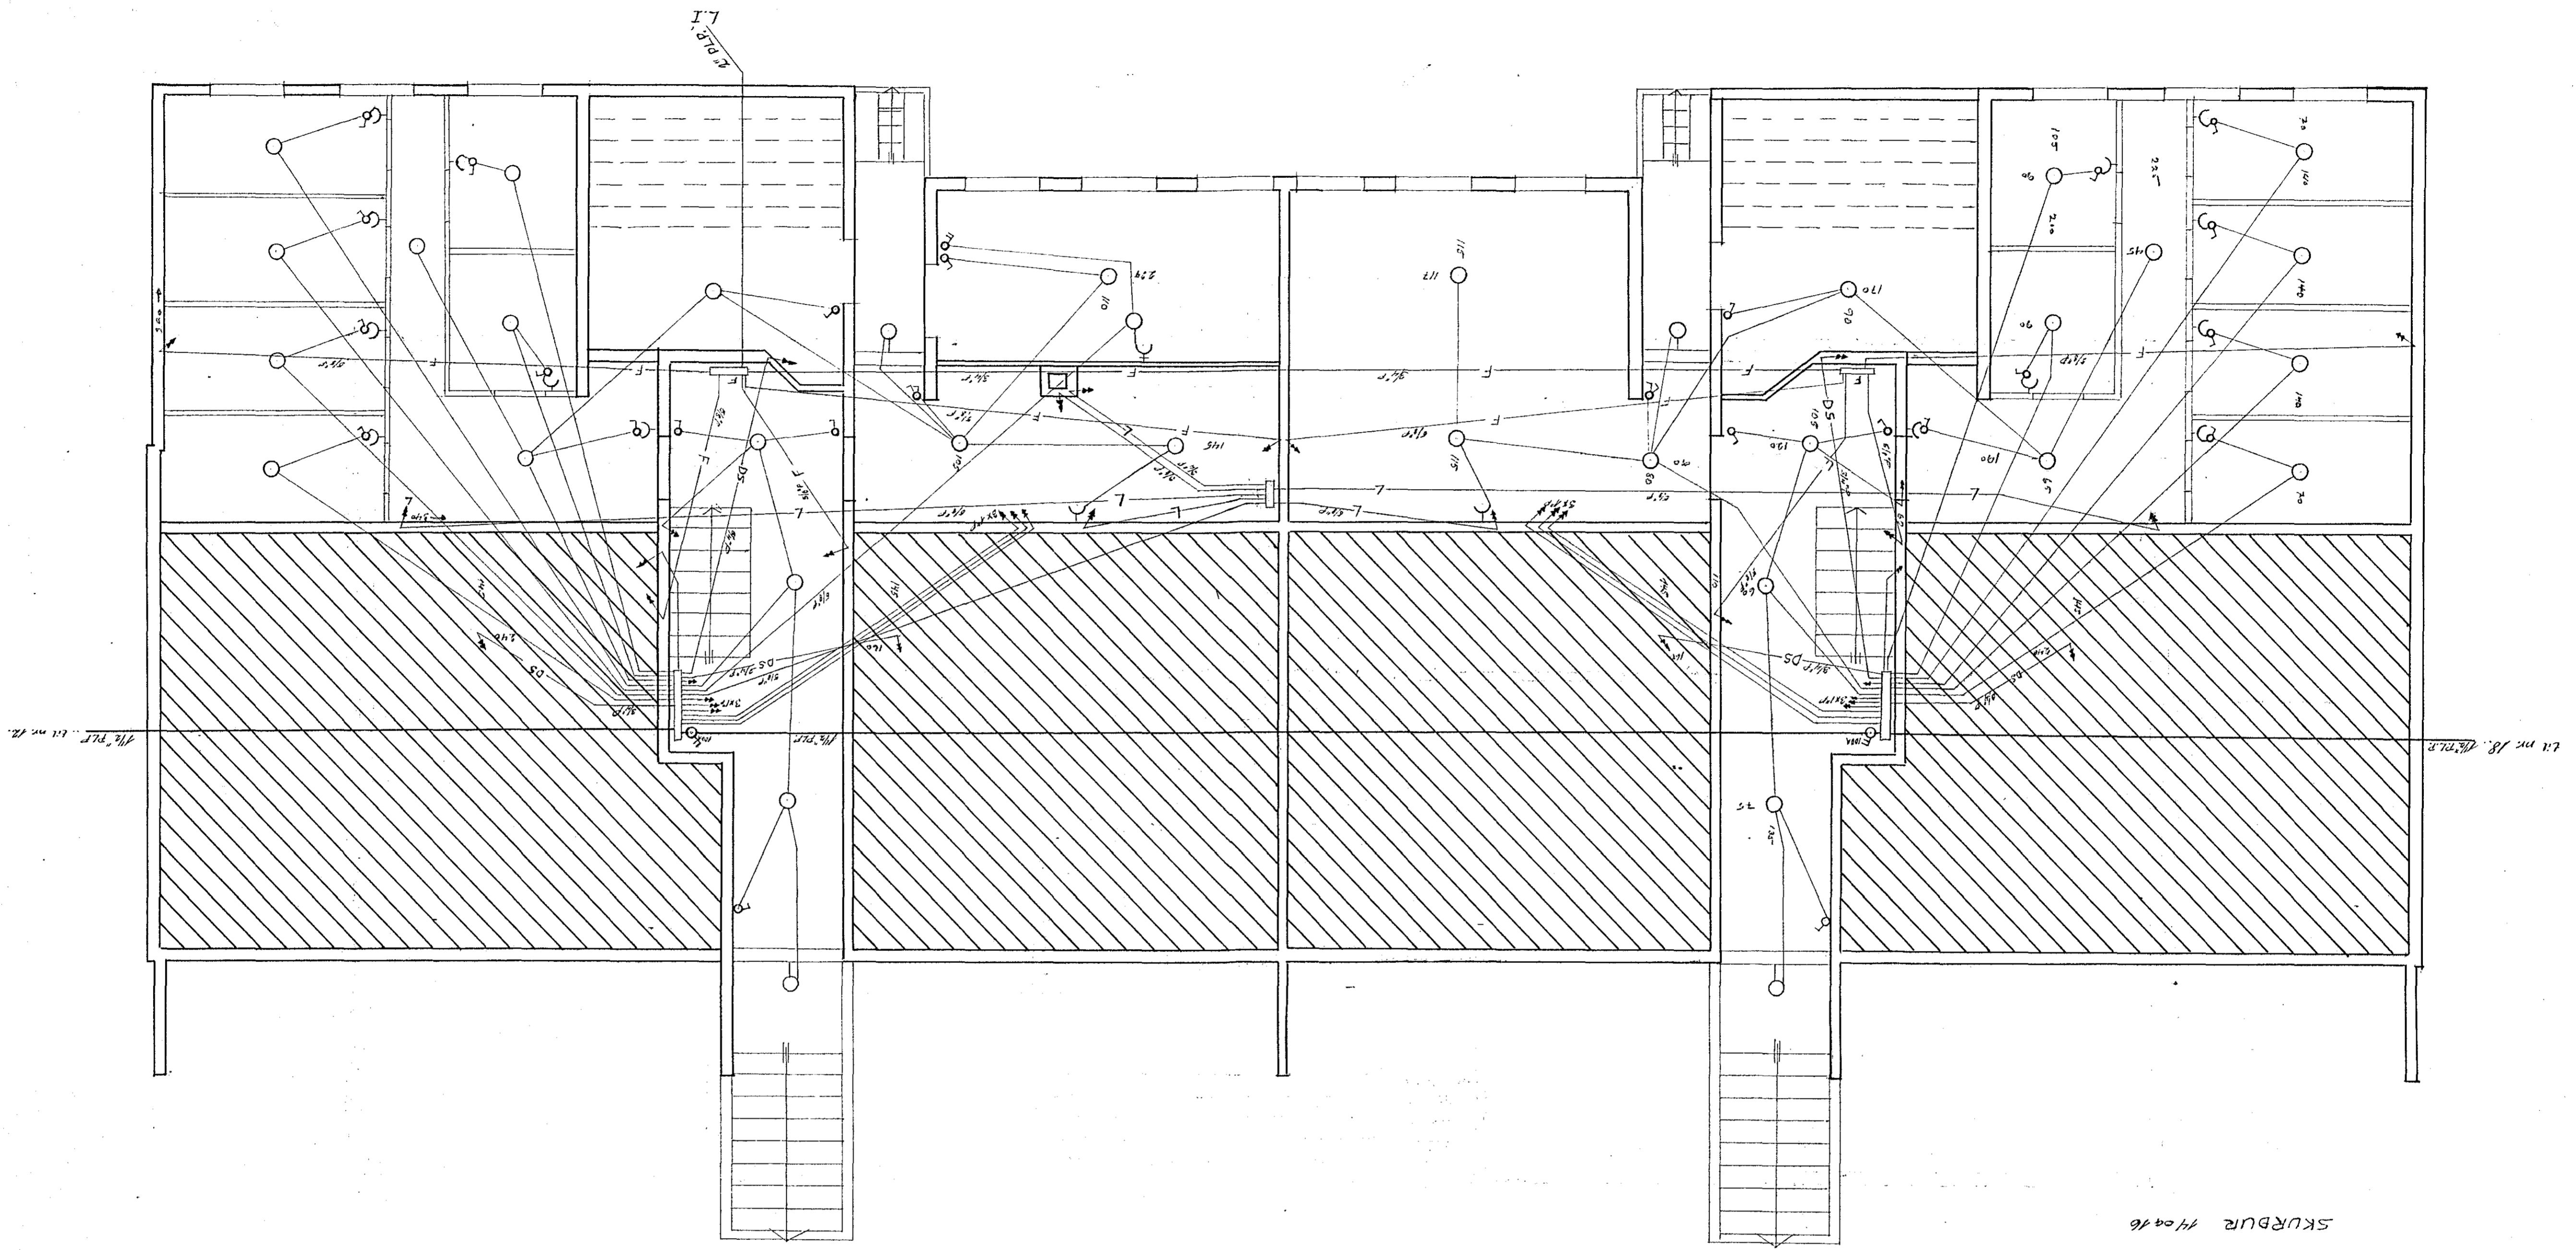


Kort	Tilkað LAUFVANGUR NR 14-16 - Kvarð	

158

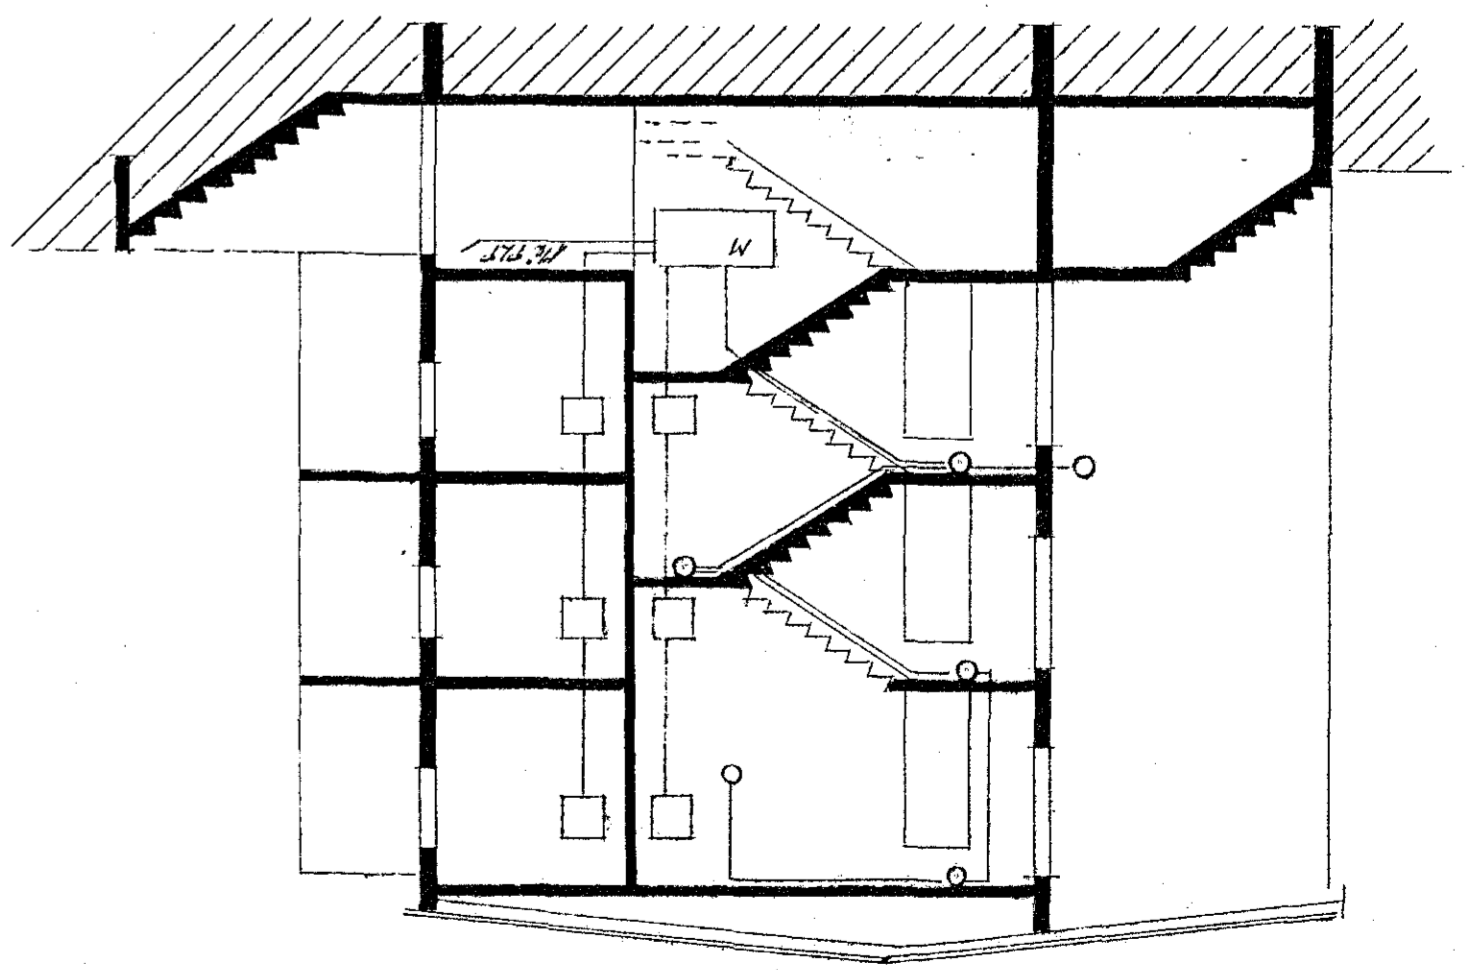

AFSTÖÐUNYND M:1:500

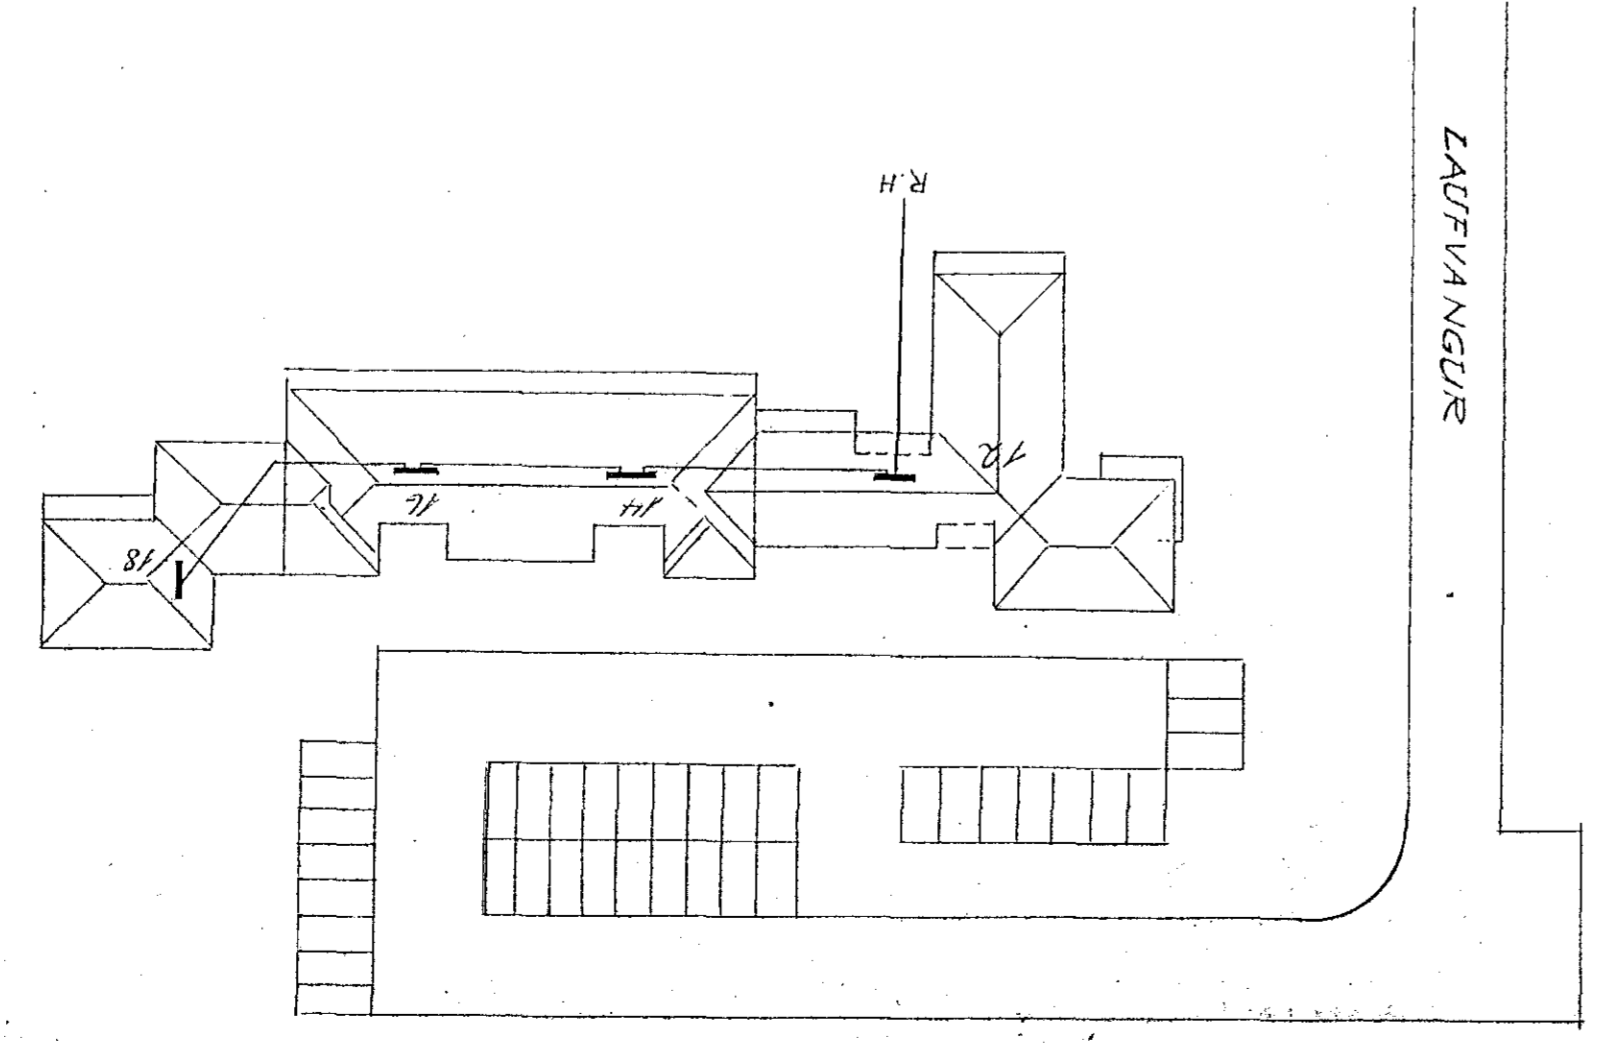

 RAUFVANGUR NR 14-16