






Inntök samþykkt 28.10. 1968
 E.h. RAFVEITU HAFNARFJARDAR
Róbert Þorláksson

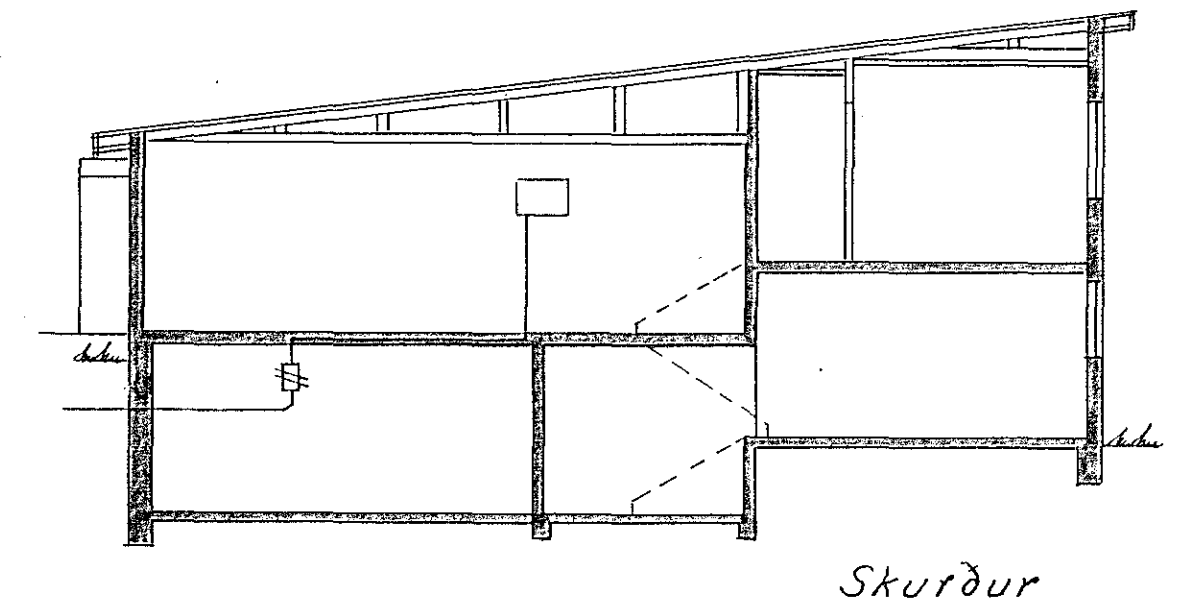

Skurður

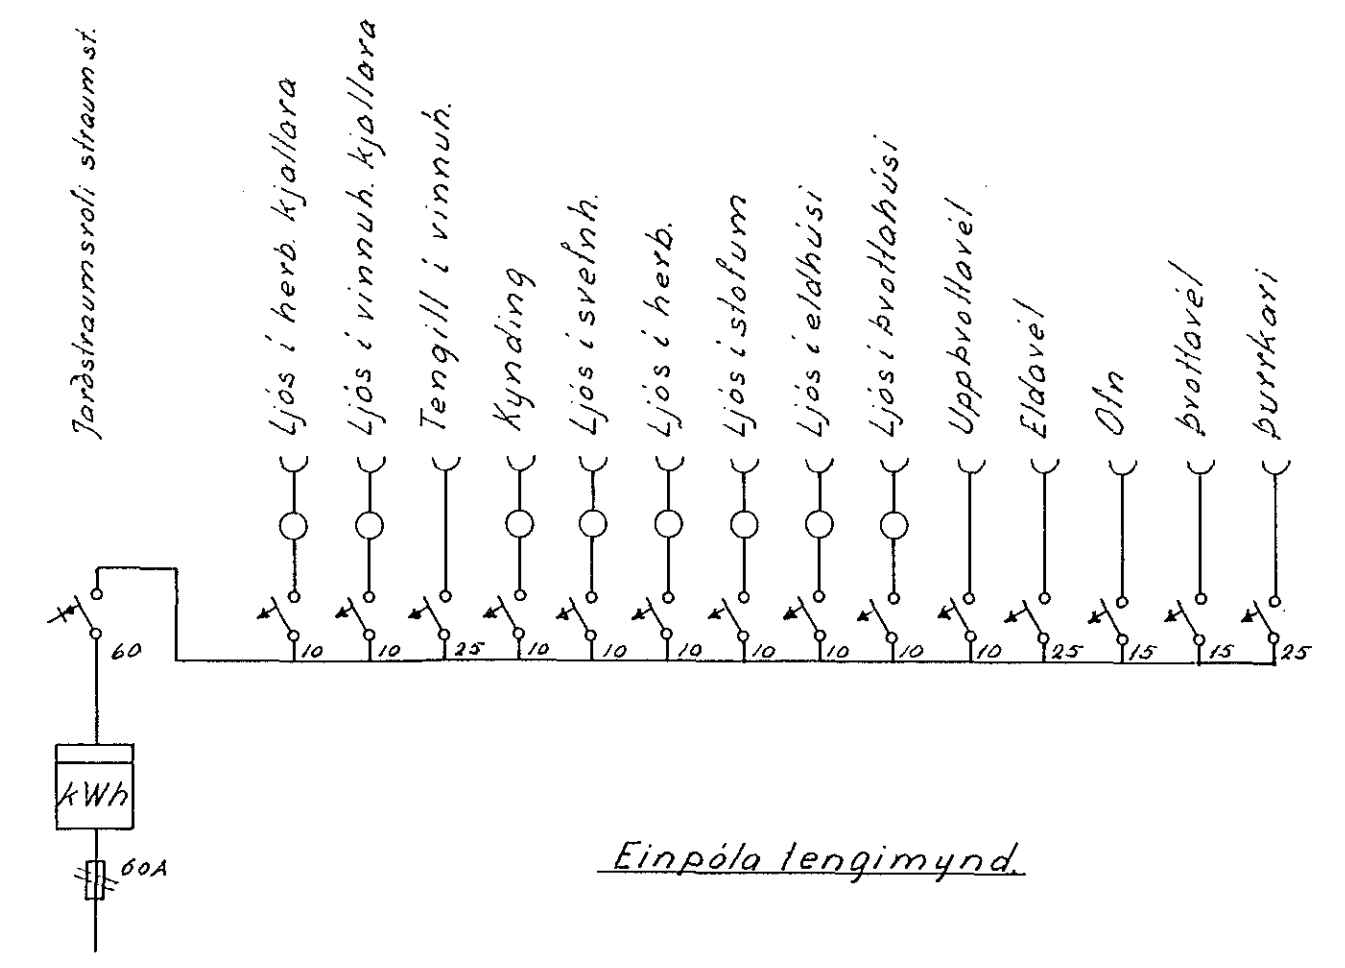

Einpóla lengimynd.

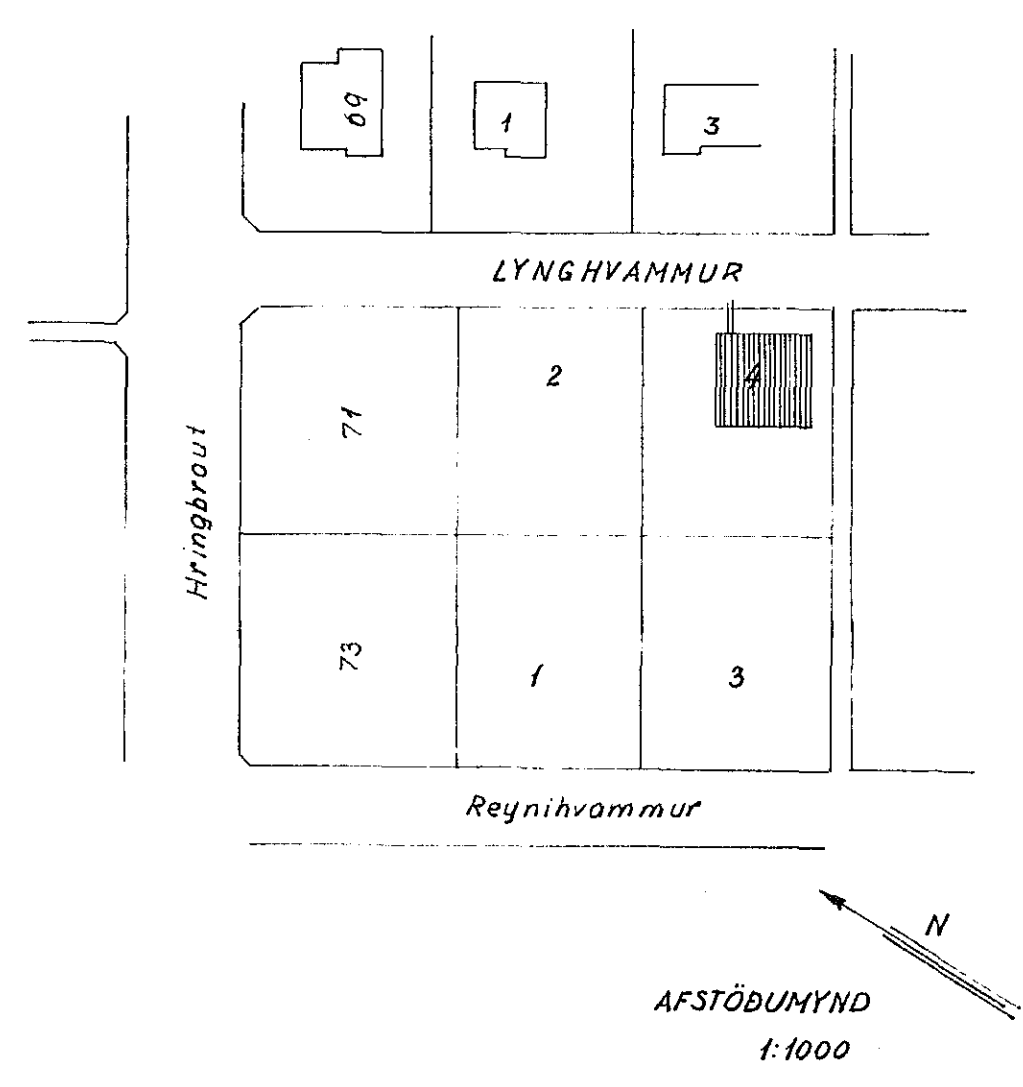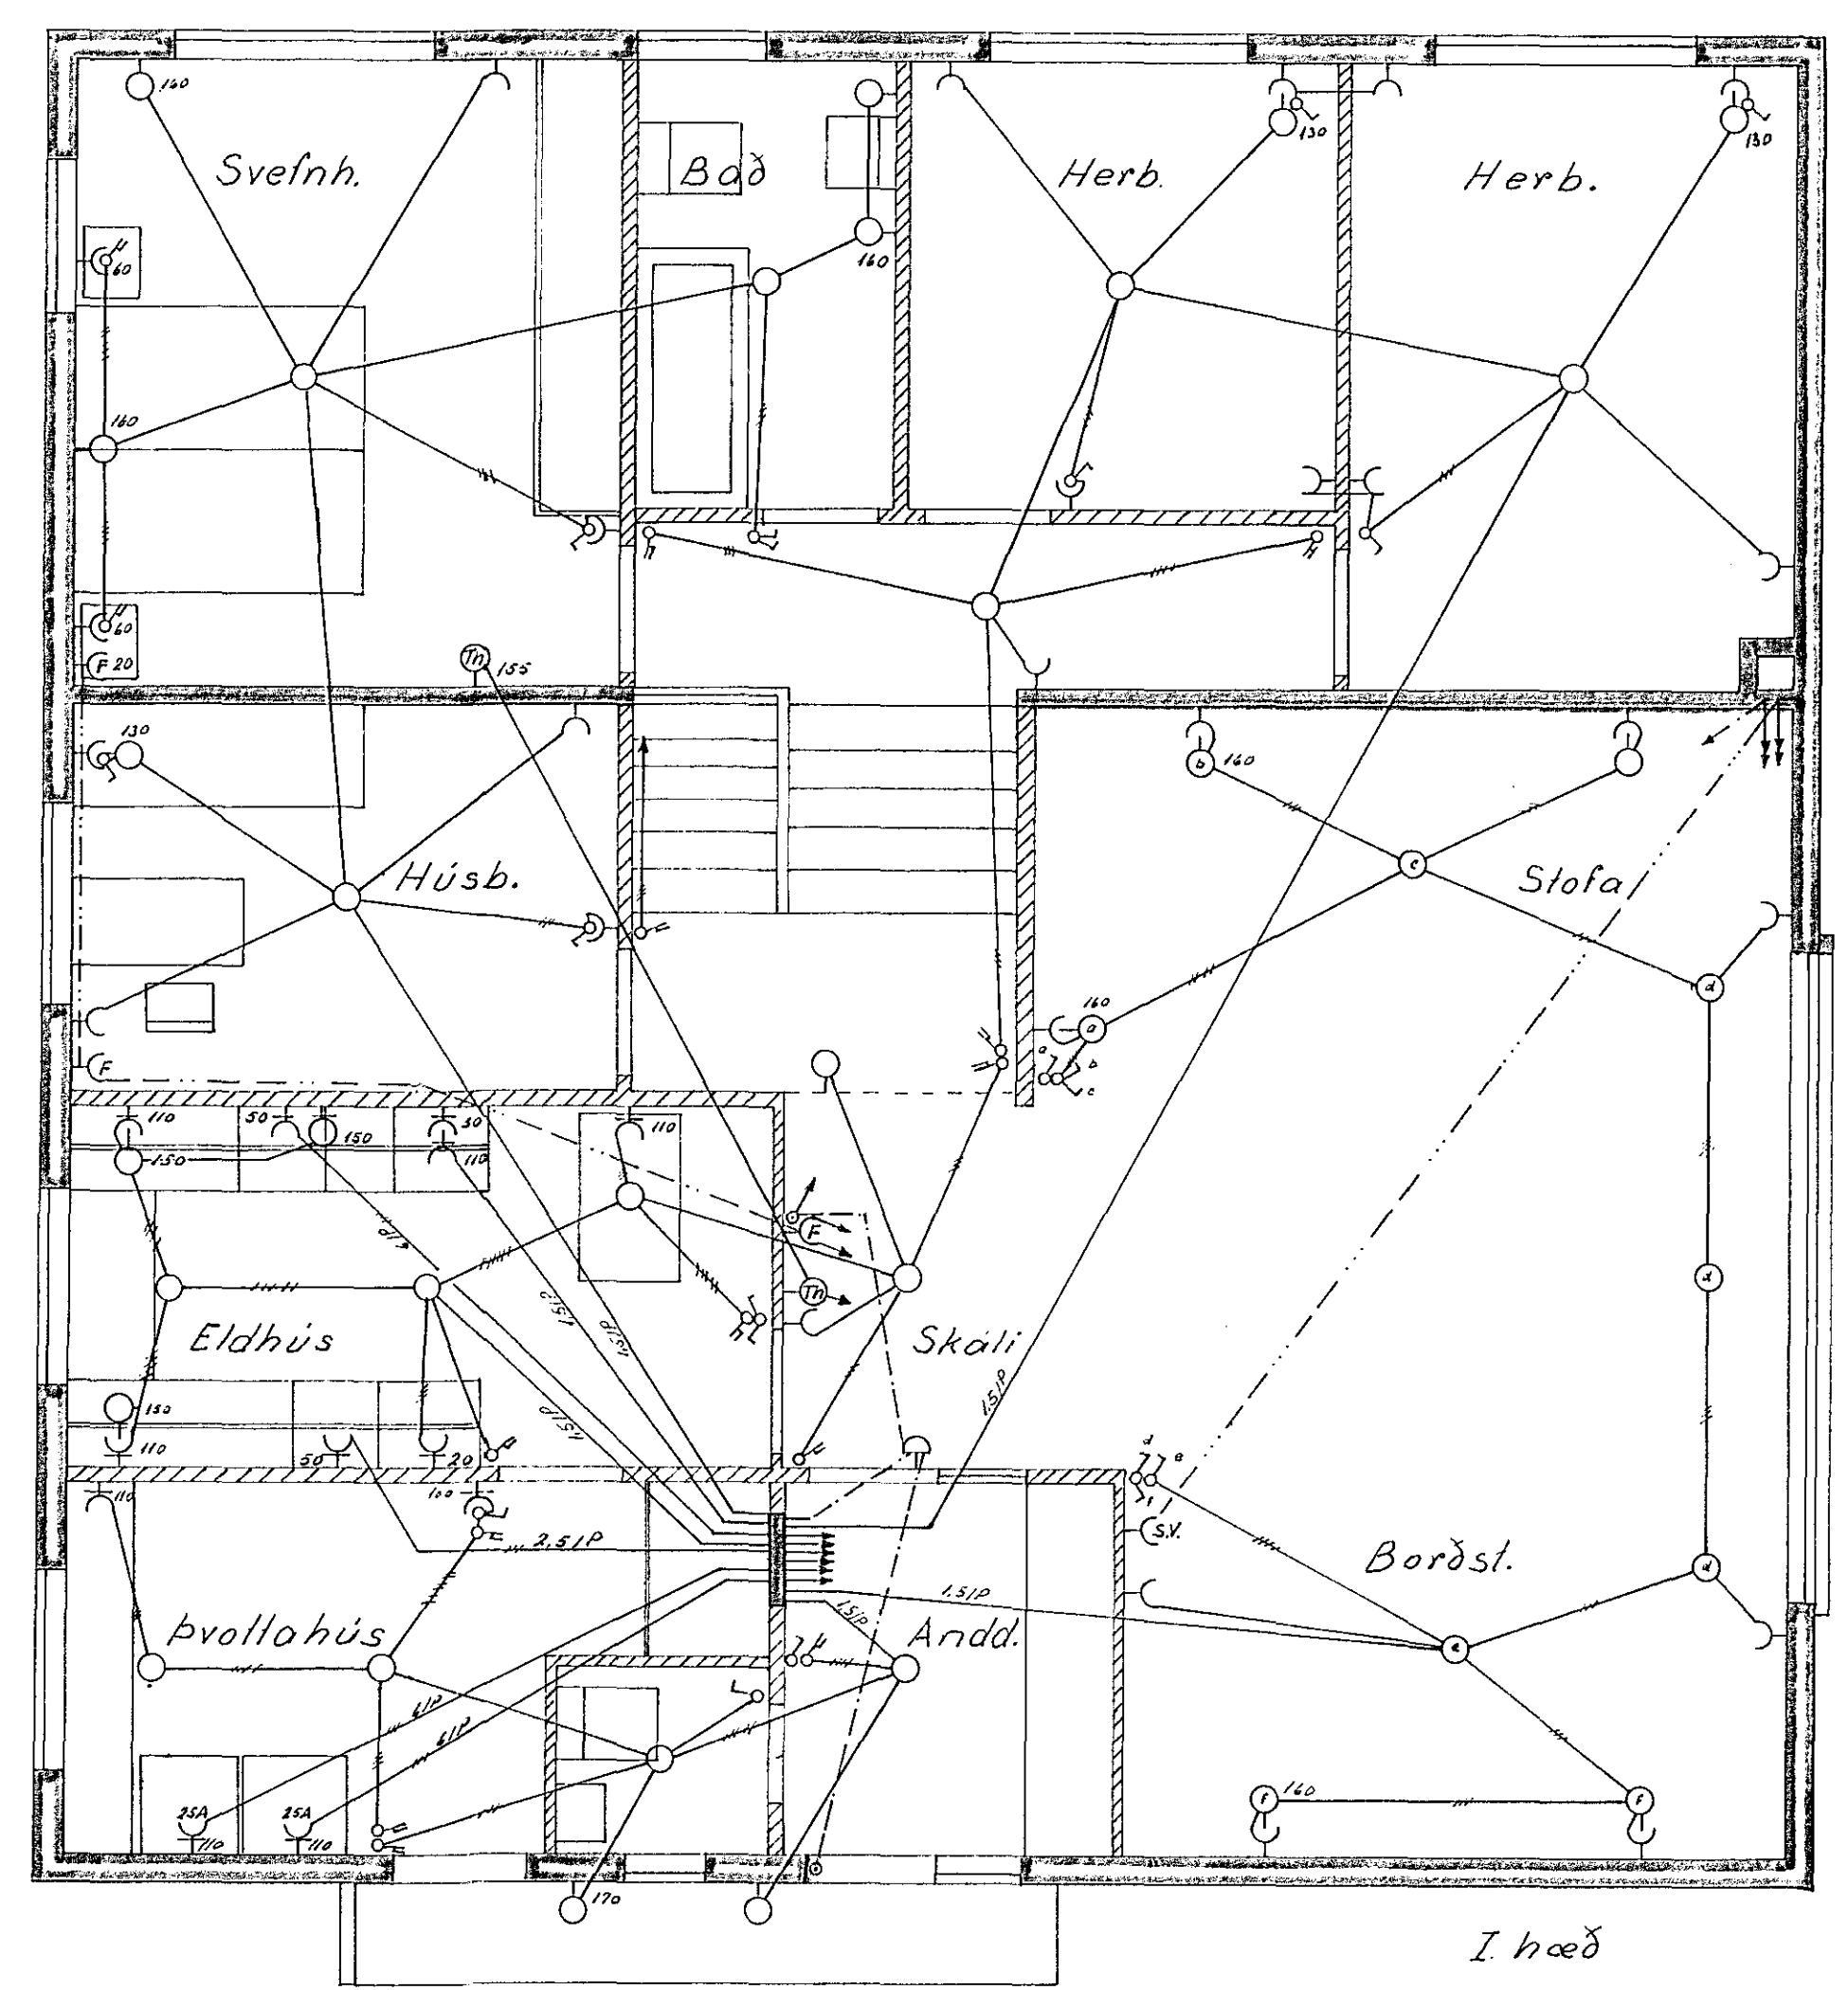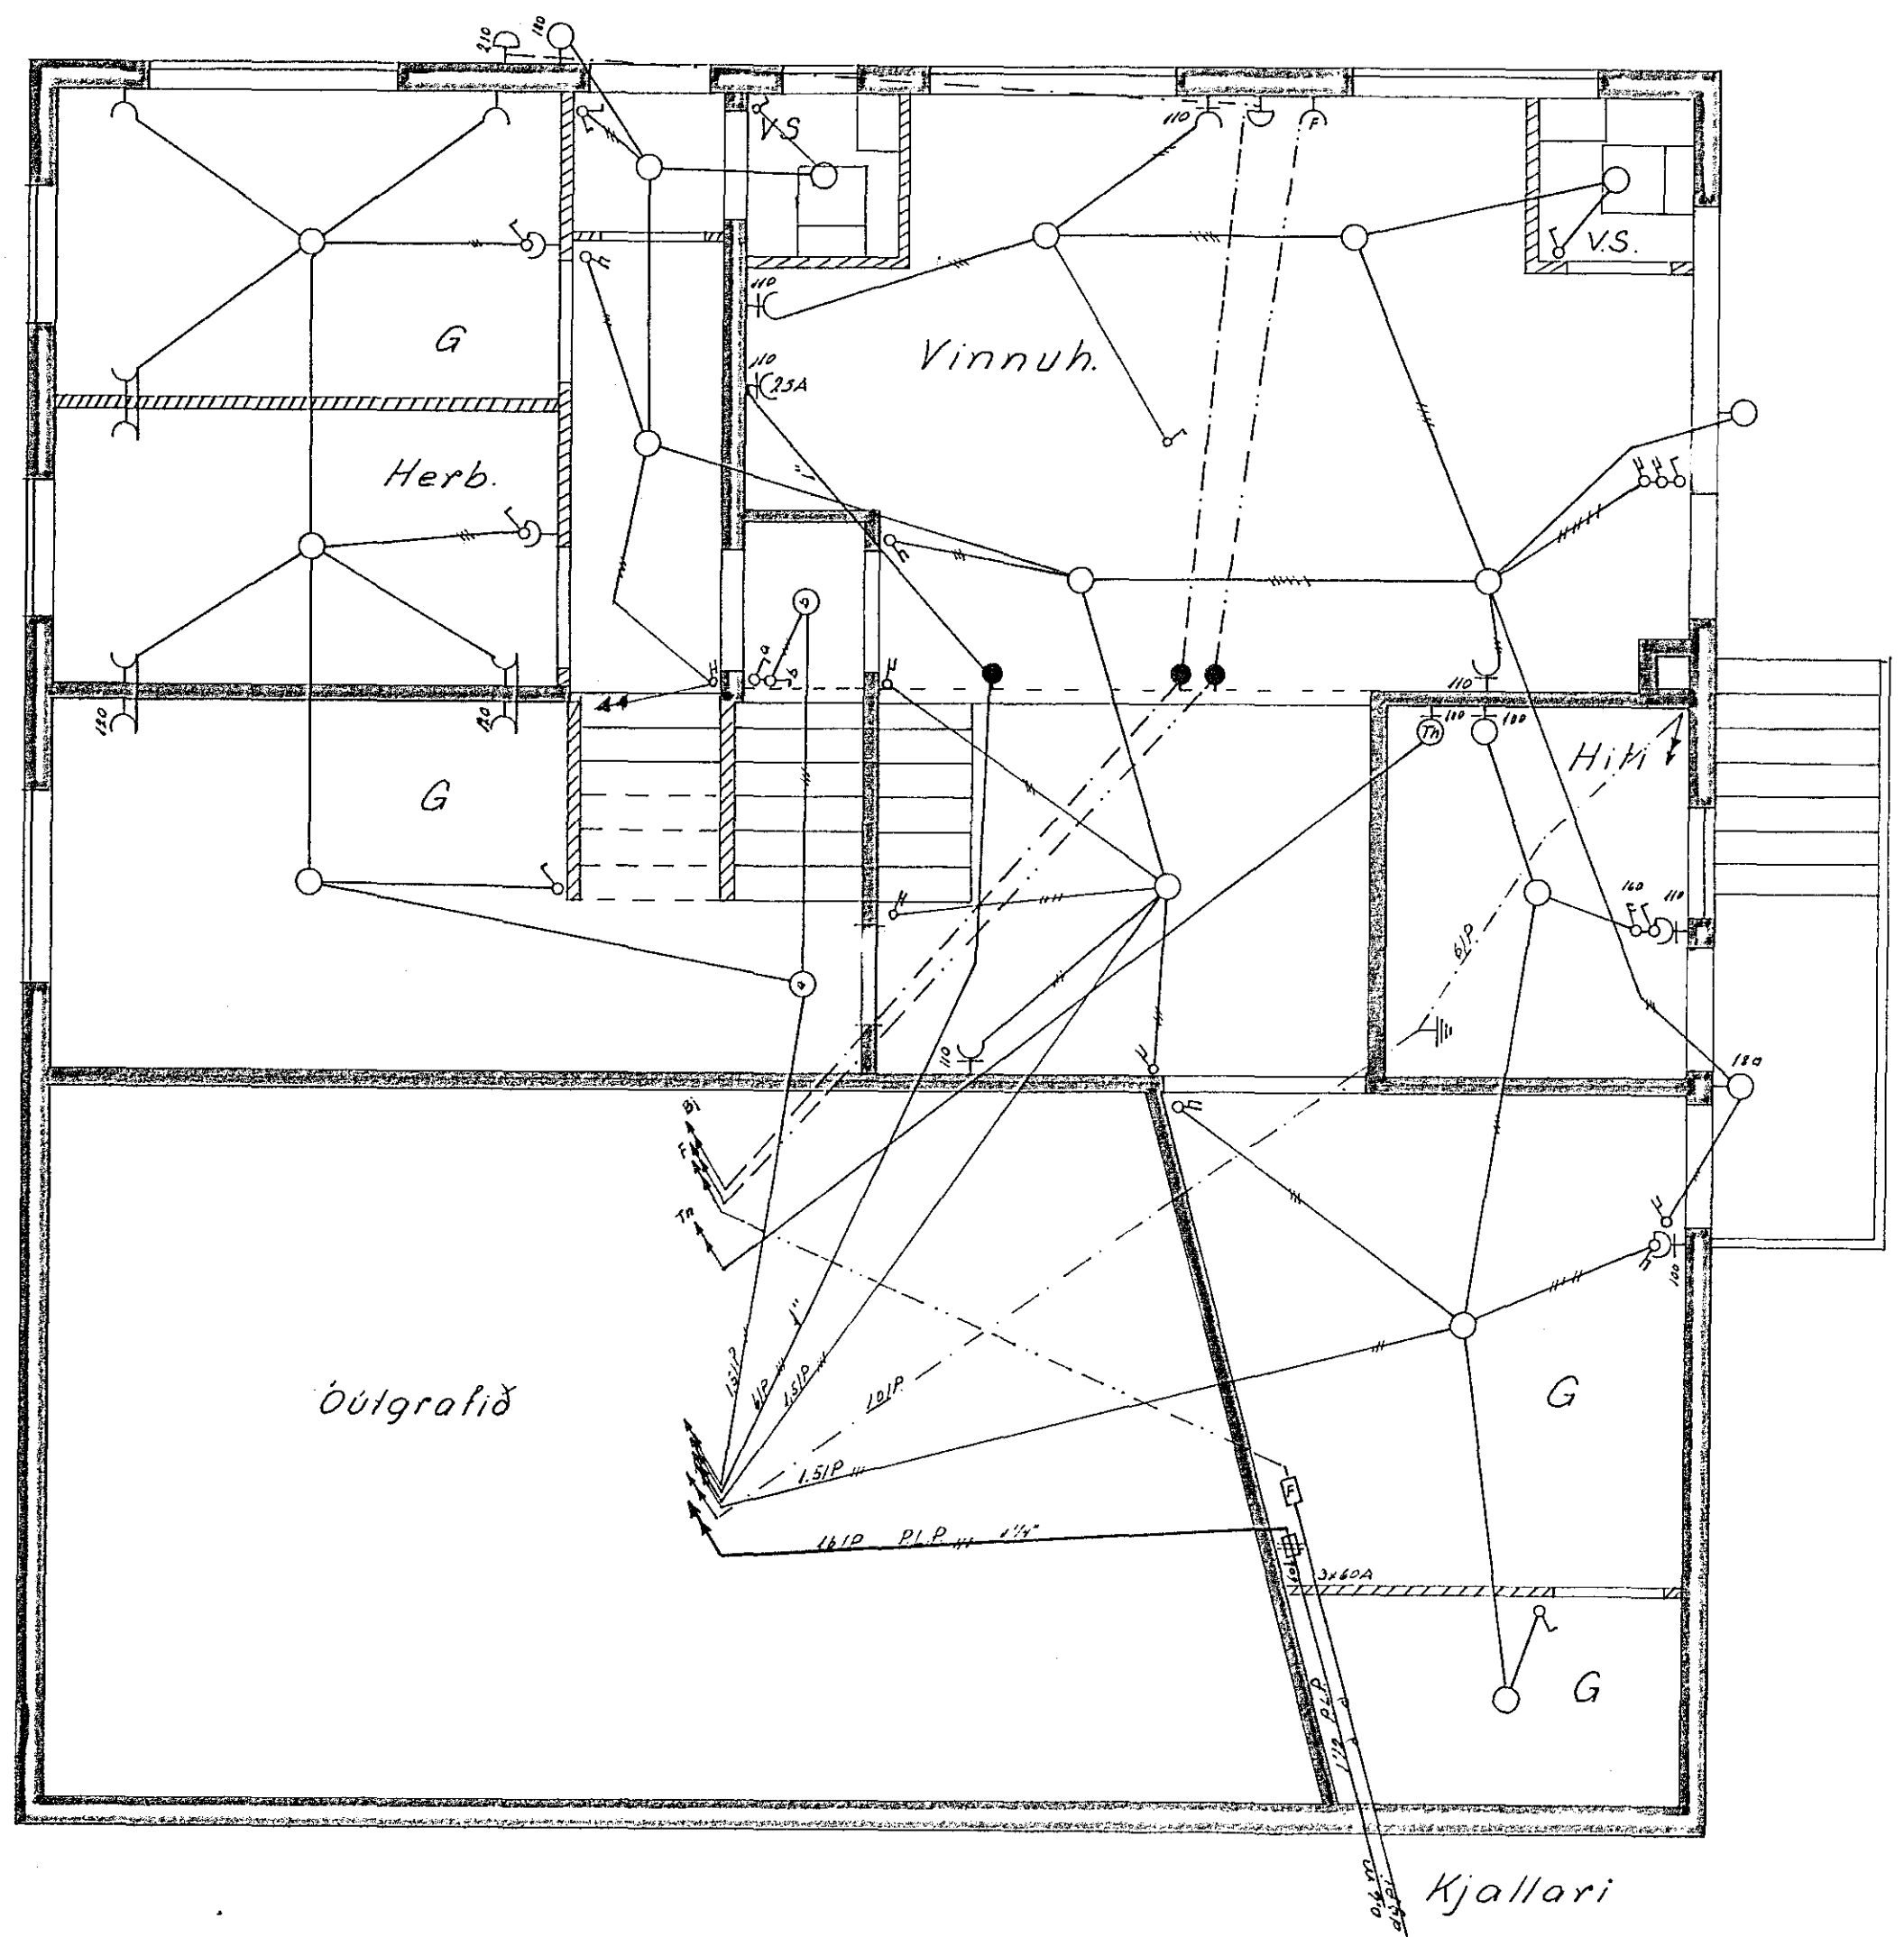

1967	DAGS	NAFN	KVARDI
FRÖR	JÚLÍ	S.V.P.	1.50
FRÖR	JÚLÍ	S.V.P.	1.100
<i>Stefán V. Þorláksson</i>			Sími: 52136