


Innlök samþykkt 7.13. 1966.
 Í. h. RAÞVEITU HAENARFIARÐAR
Alfreður Þorláksson

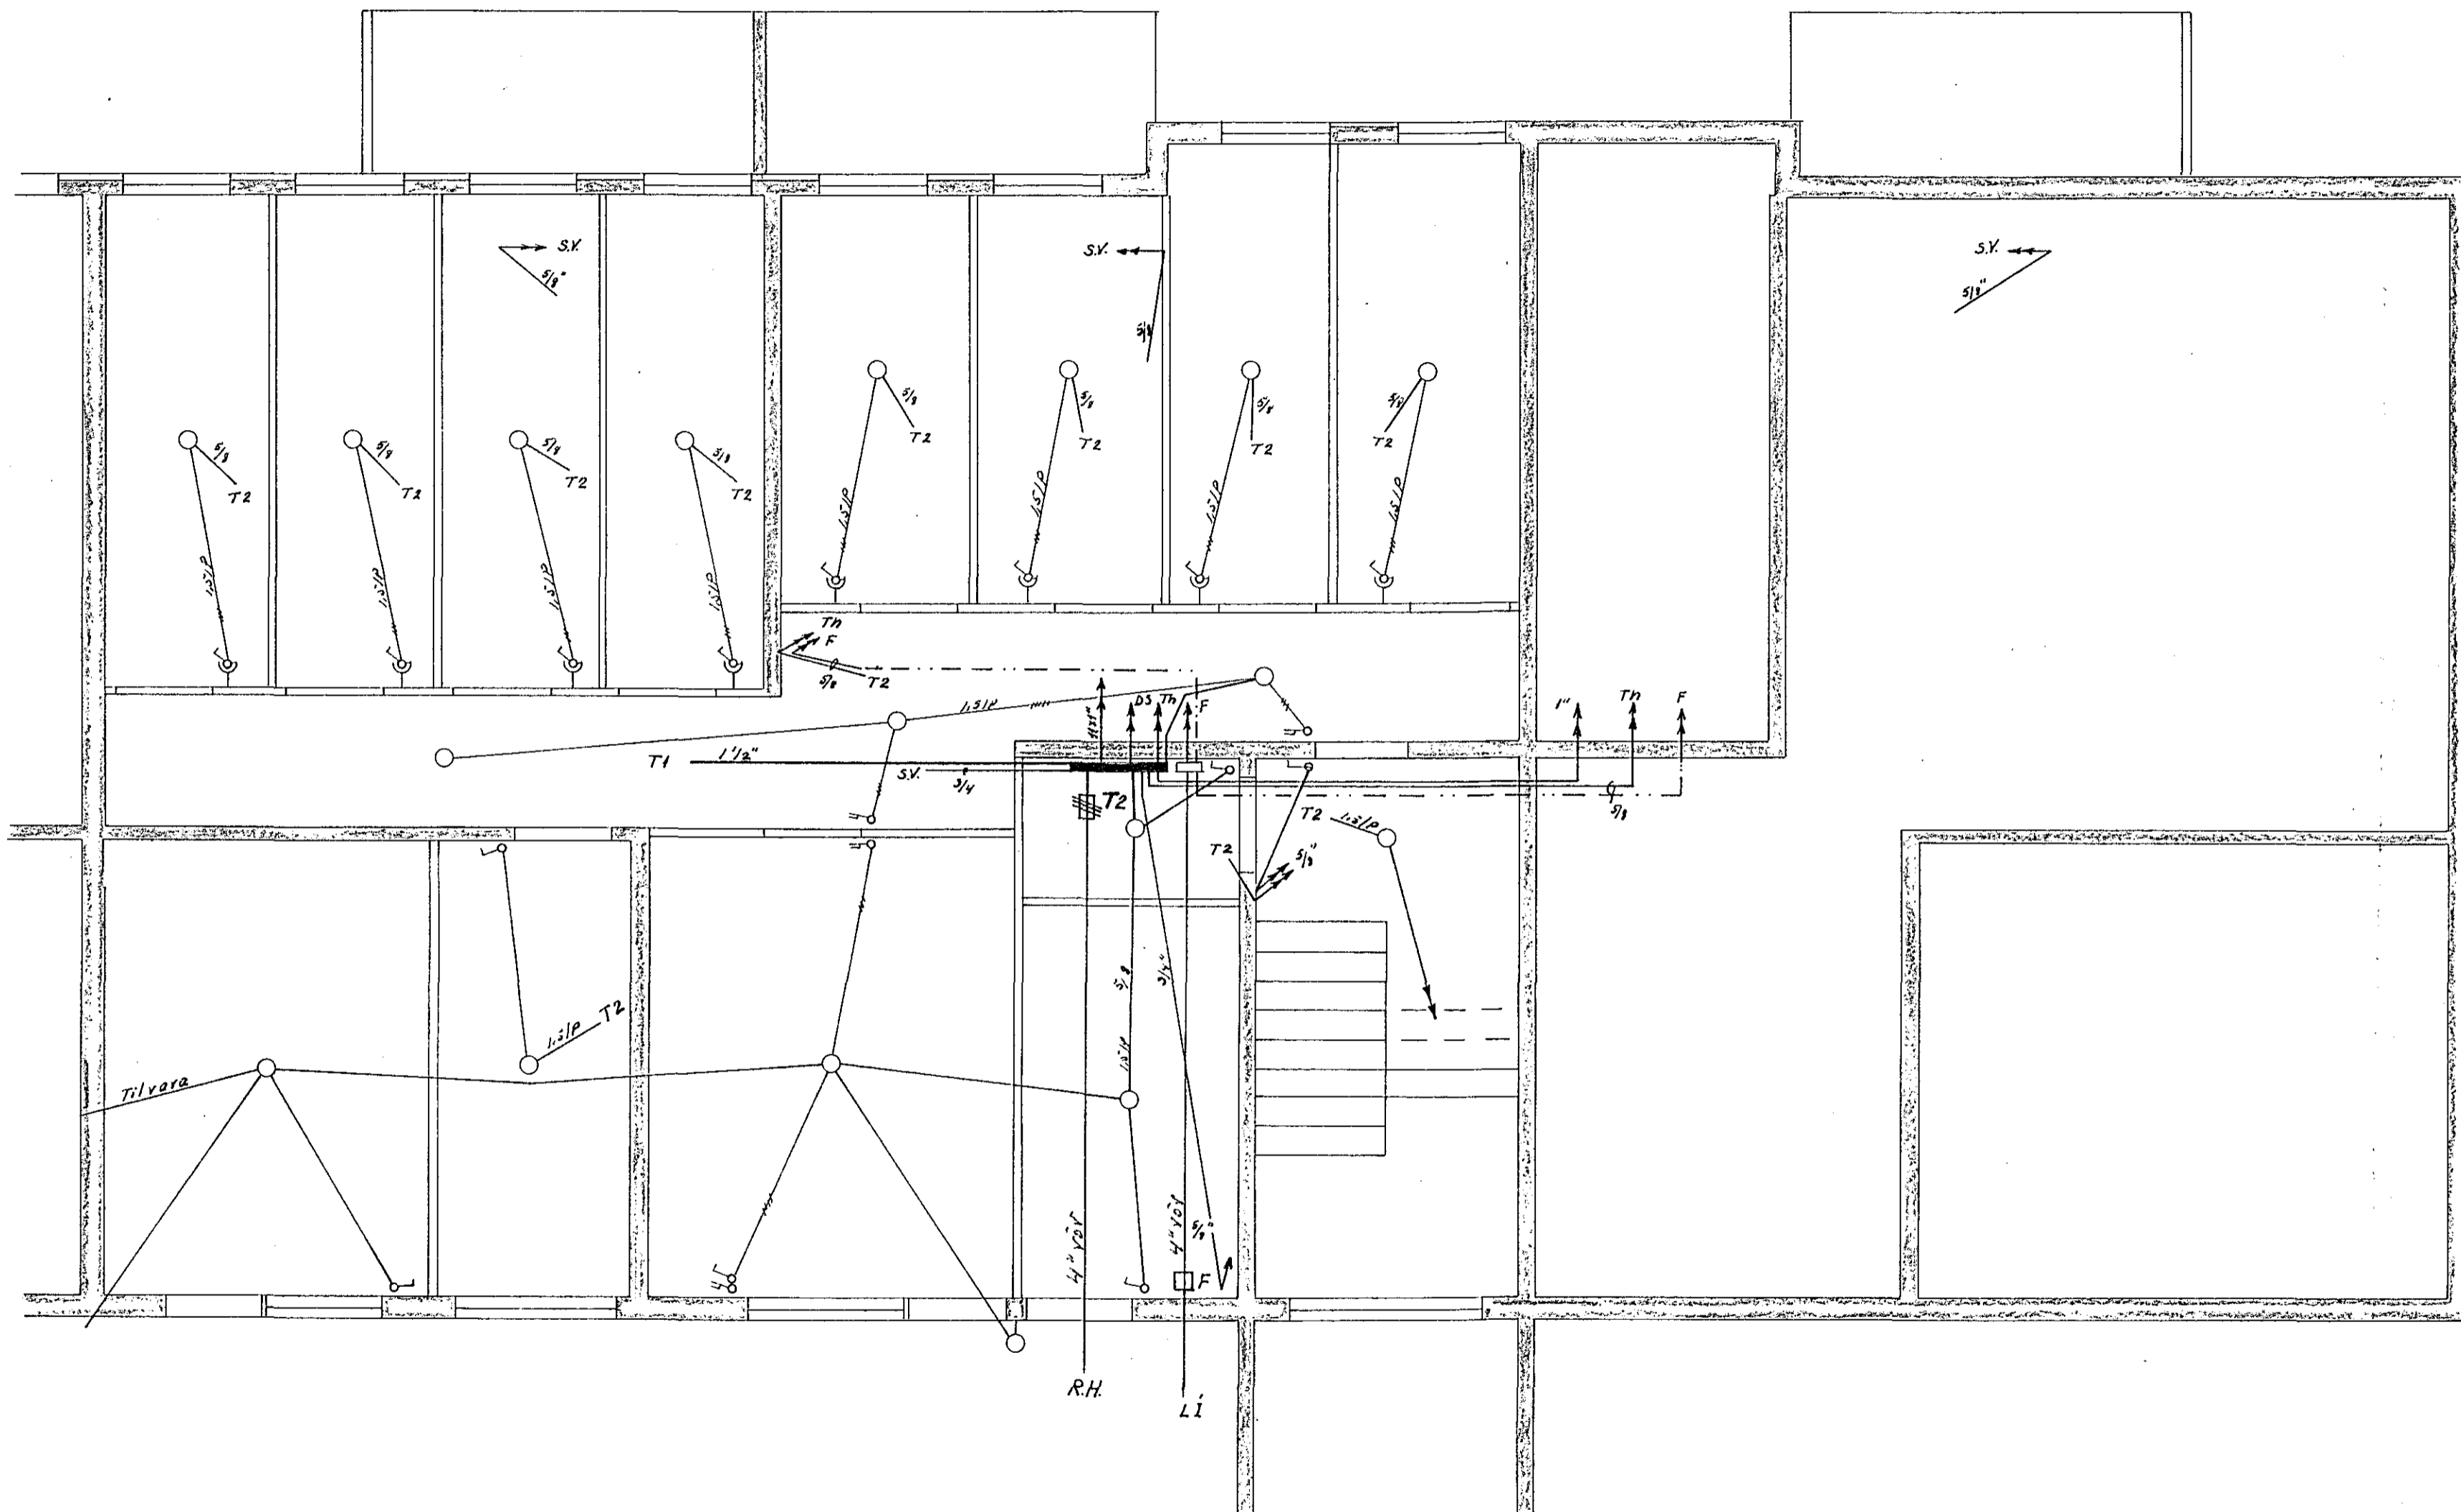

987

	DAGS.	NAFN	SLÉTTAHRÁUN NR 25 RAFLAGNATEIKNING	KVARDI 1:50
FRDR	Feb.	H.J.		
TEIKN	marz	S.K.K.		
SAM				
Grunnmynd af kjollara			<i>Heljan v. Þorsteinsson</i>	