


Inntök samþykkt 26.16. 1968
 f.h. RAFFVEITU HAFNARFJARDAR
 Verksjóni
Ragnar Guemundsson

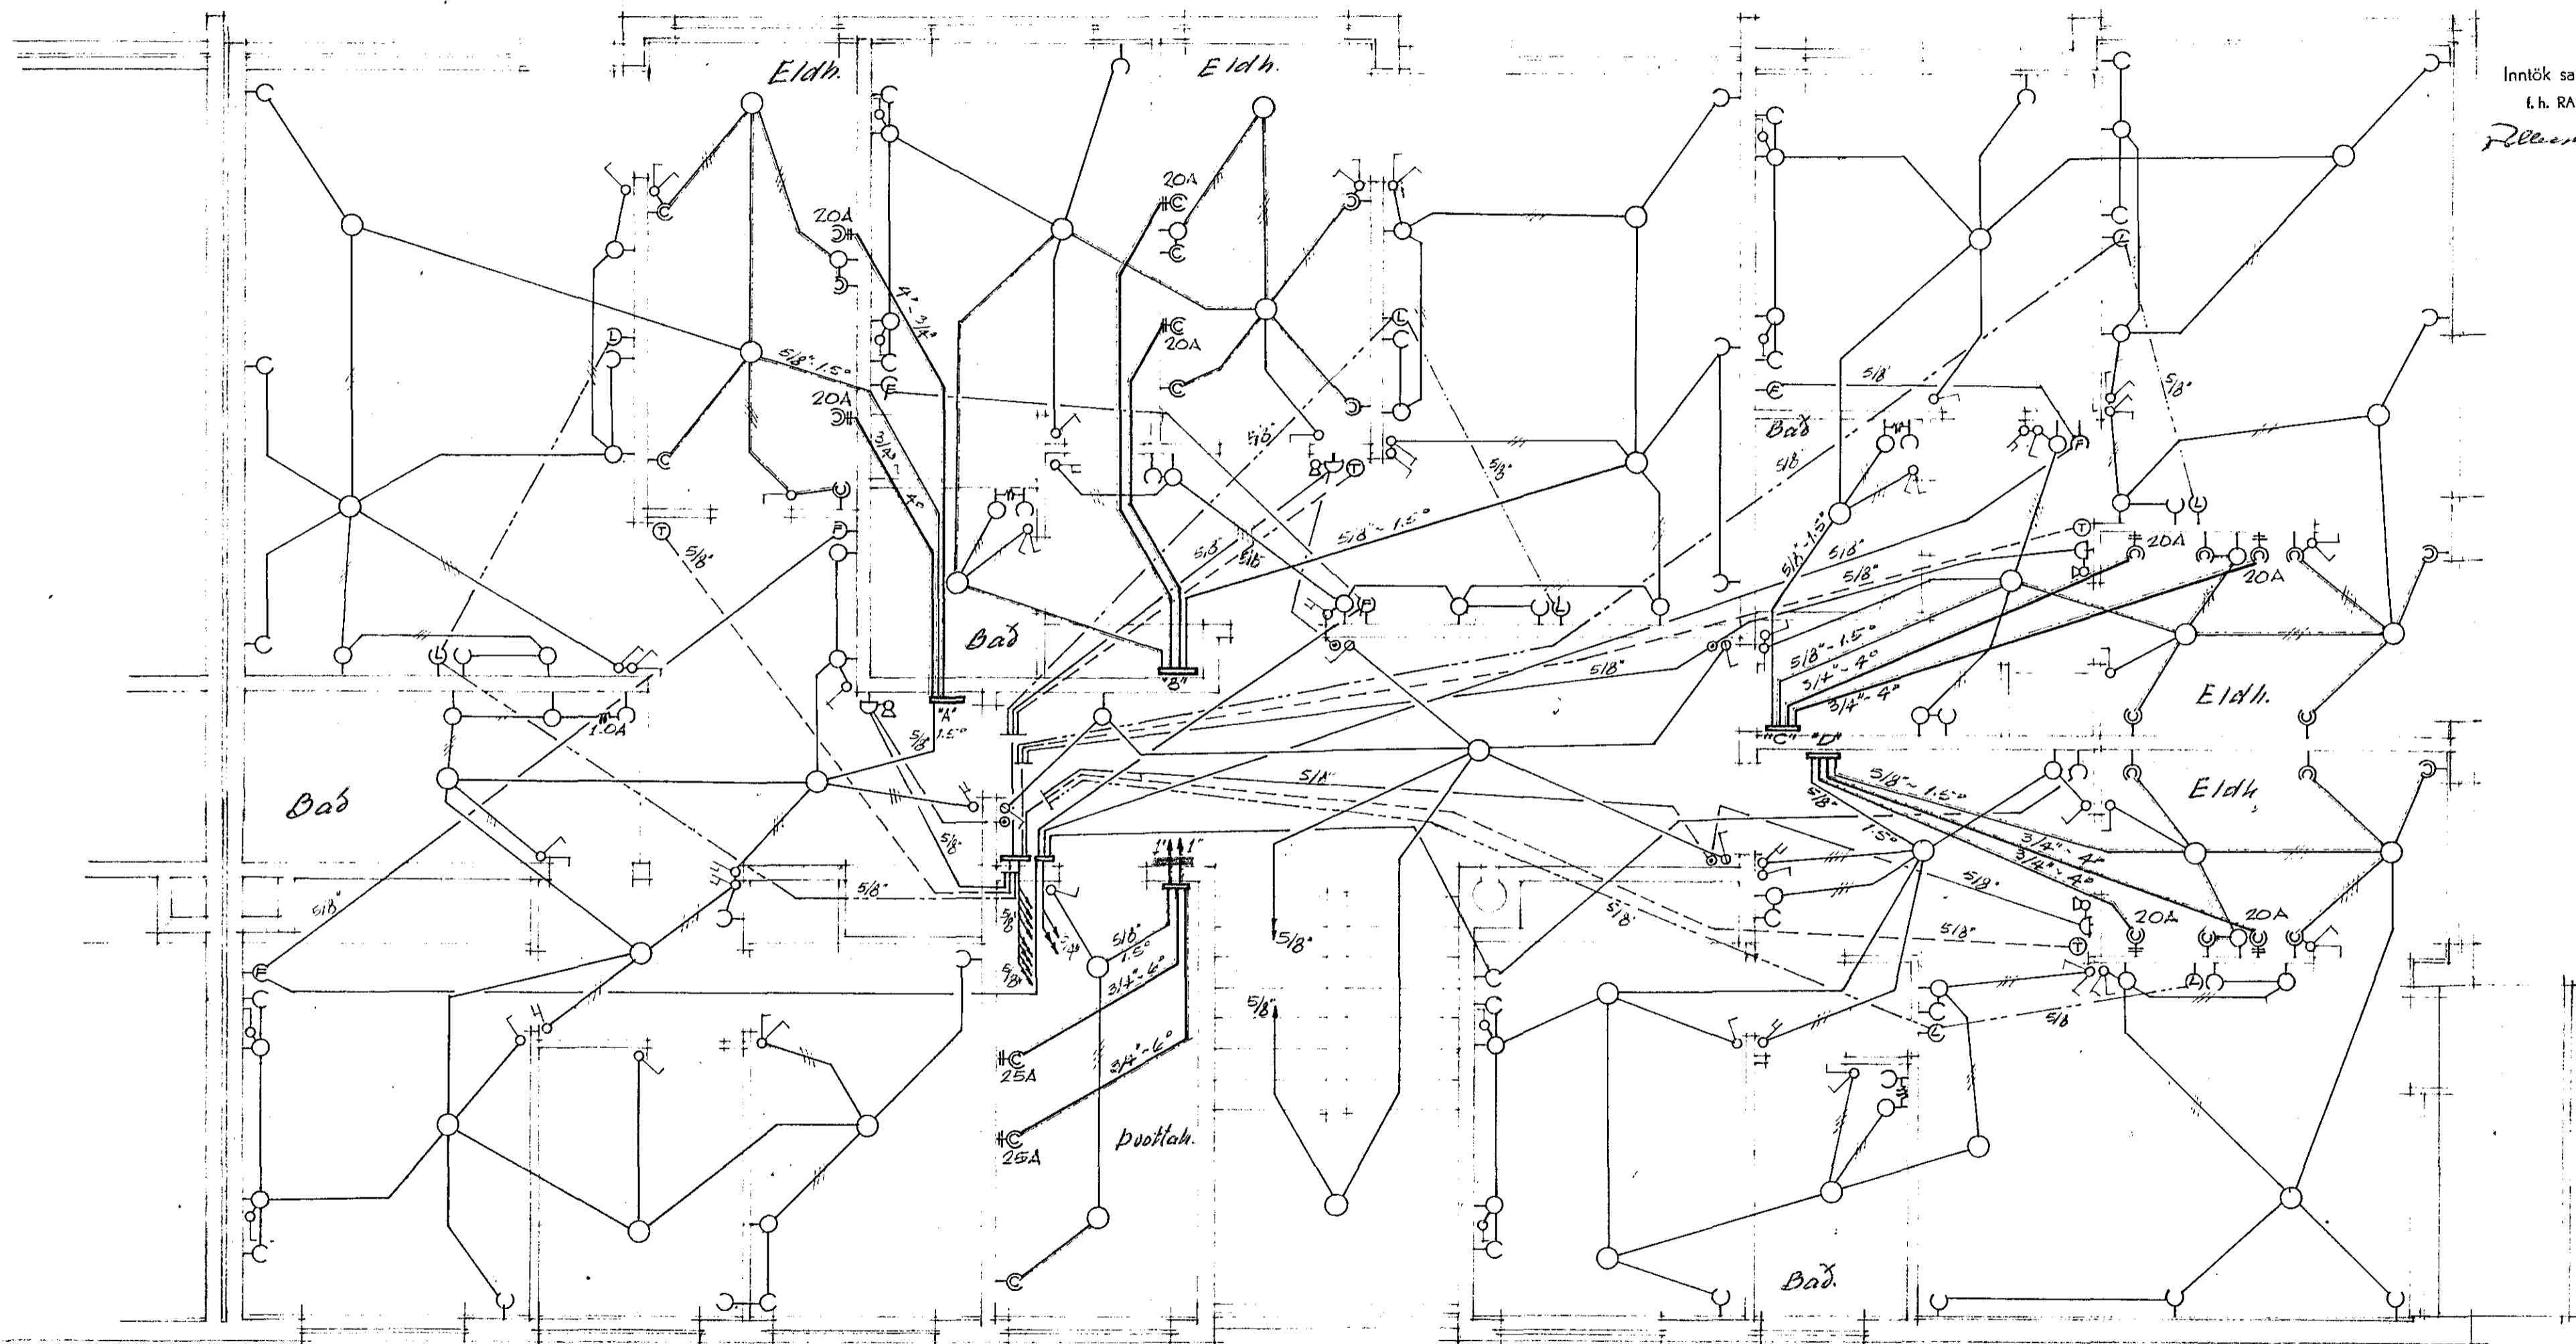

2 (, 3 & 4) HÆÐ, GRUNNMÝND
 NR. 27

1132

RÚNAR GUEMUNDSSON, S: 51834
SLÉTTAHRÖUN 27-29, HAFNARFJ.
RAFLAGNATEIKNING
BLAÐ 3 / MKV 2150
HAFNARFJÆKI APRIL 1968
<i>R. Guemundsson</i>