


Inntök samþykkt 27/5 1968  
 f.h. RAFVEITU HAFNARFIJARÐAR  
 Verkskipari  
*Alfredur Þorsteinsson*

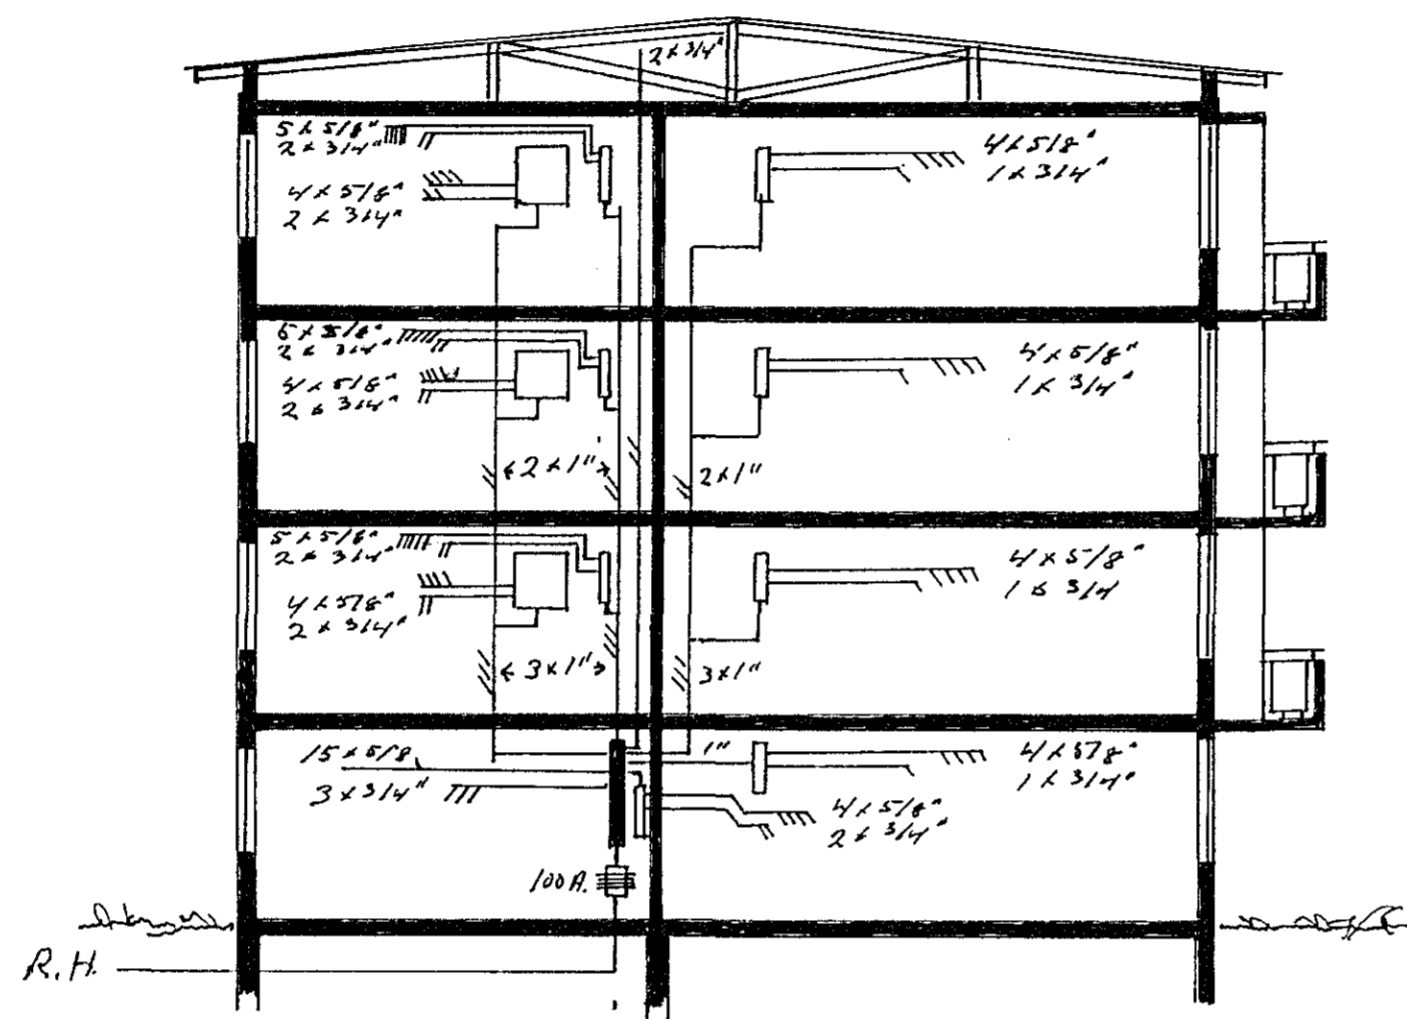

SKURÐUR

1131

Stéttahraun nr. 32	
Rafloagn	
M.Kv. 1:100	10/5 '68
	<i>Alfredur Þorsteinsson</i>