
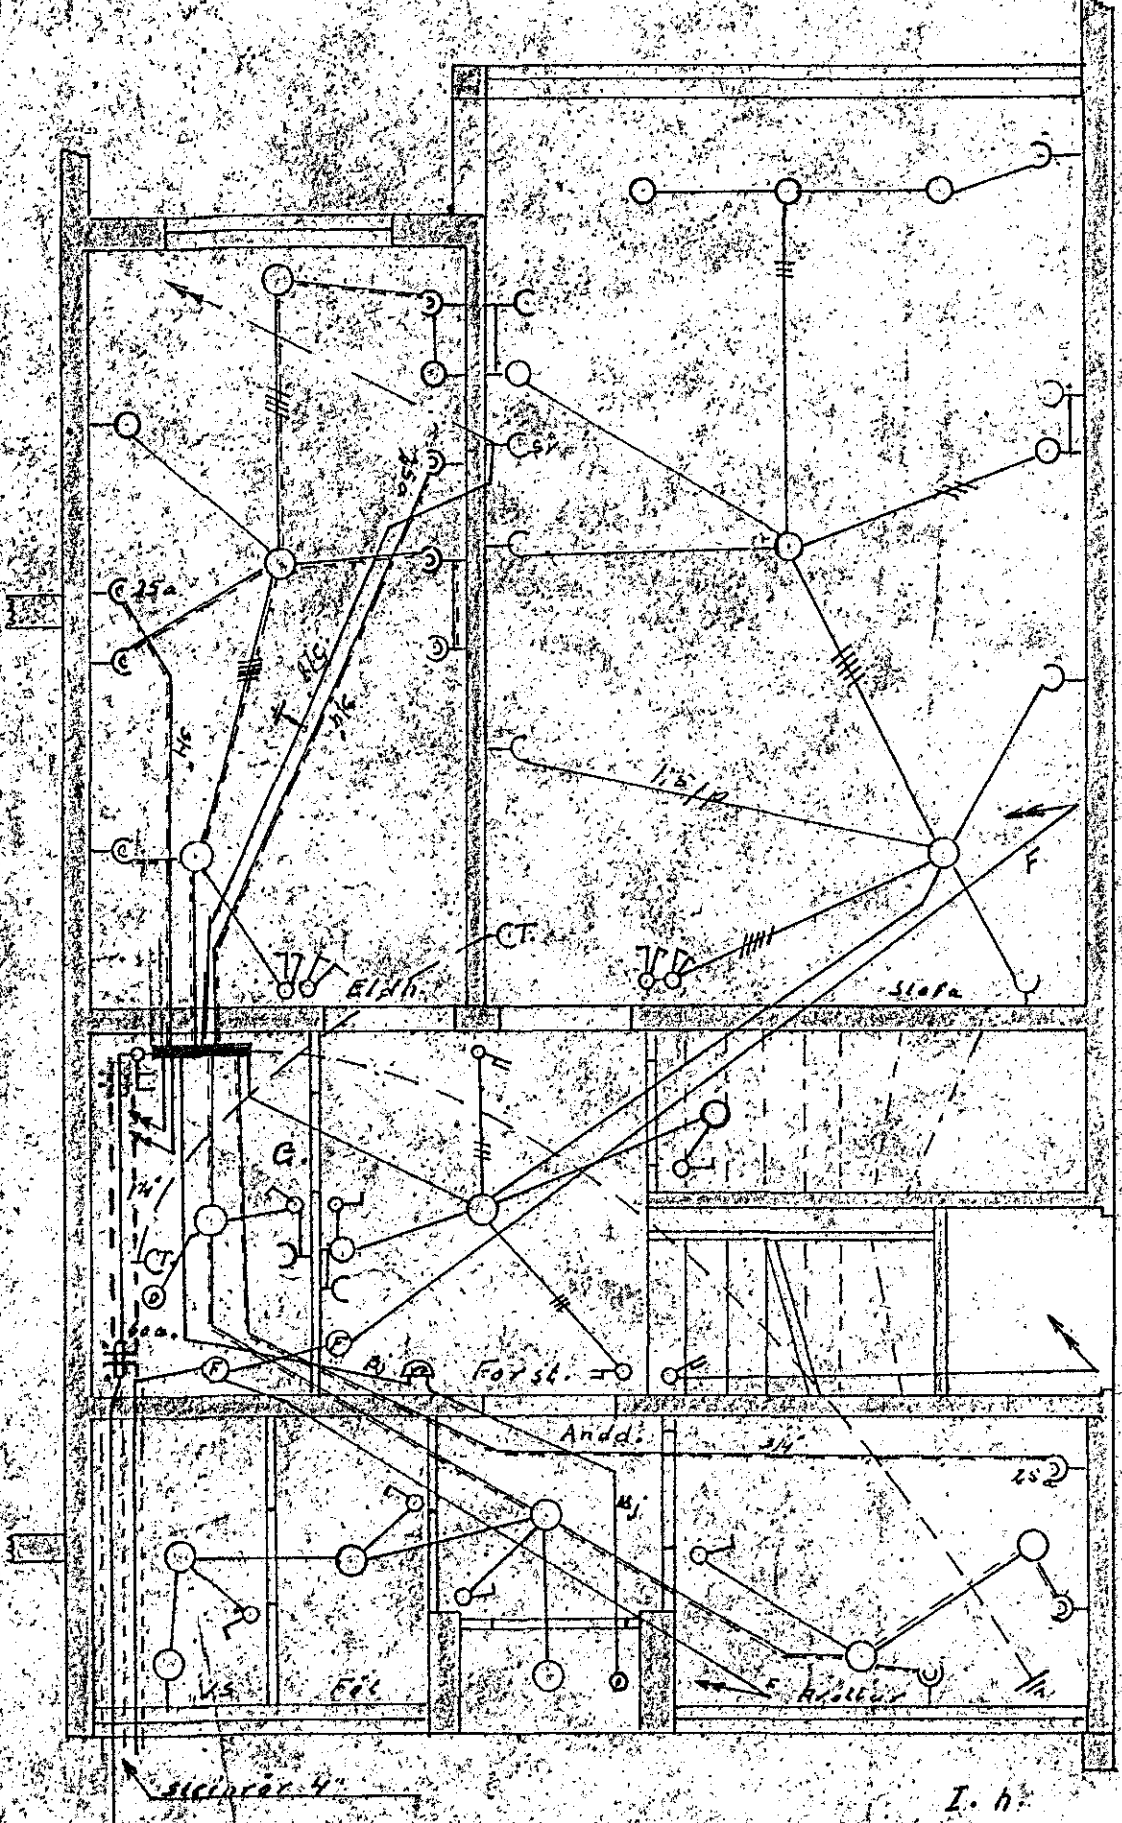
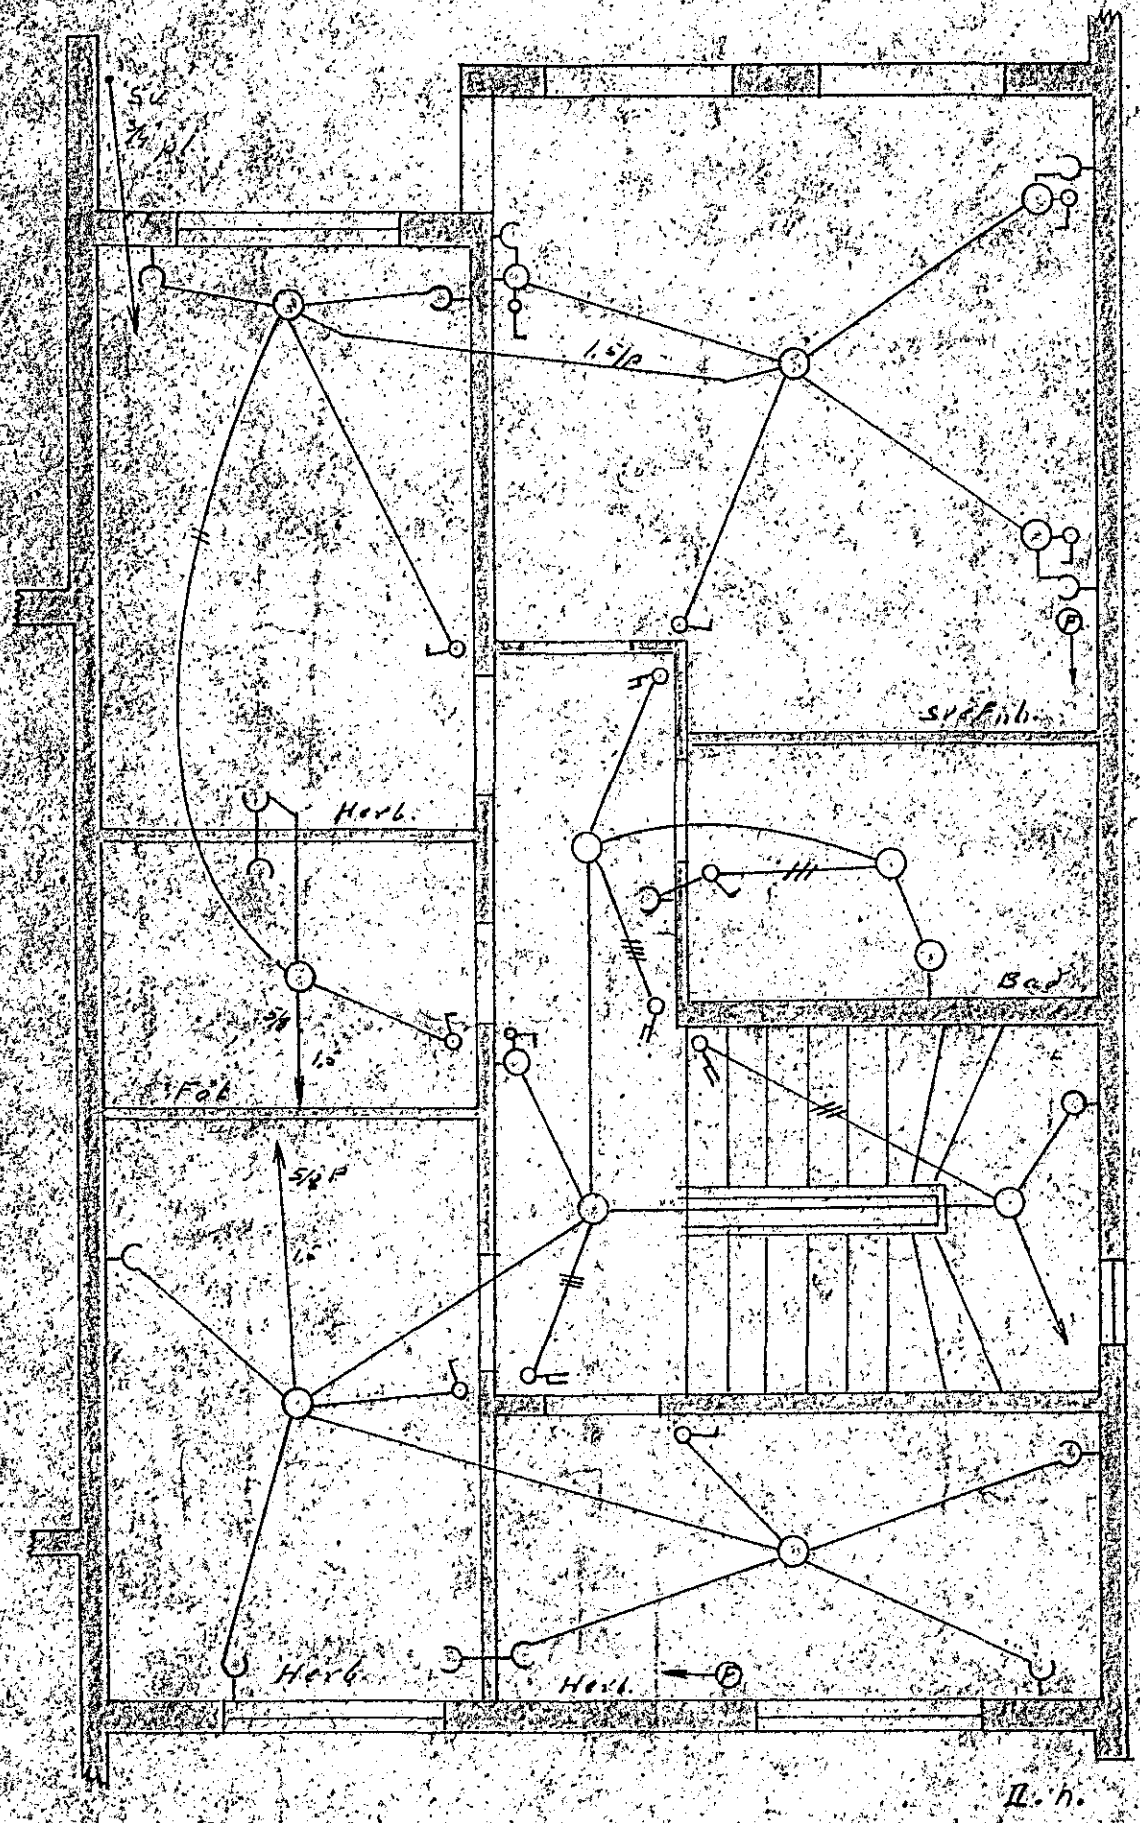


Húsvellja nr. 1889 Teikning dnr. 1011
Samþykkt þ. 57 1966
i.h. RAUFVEITU HAFNAREJARDAR
Ólafur Þ. Þróð
Eiðritsmáður Tallagna

Inntök samþykkt 4.17. 1966
i.h. RAUFVEITU HAFNAREJARDAR
Meyjóni.
Ólafur Þ. Þróð

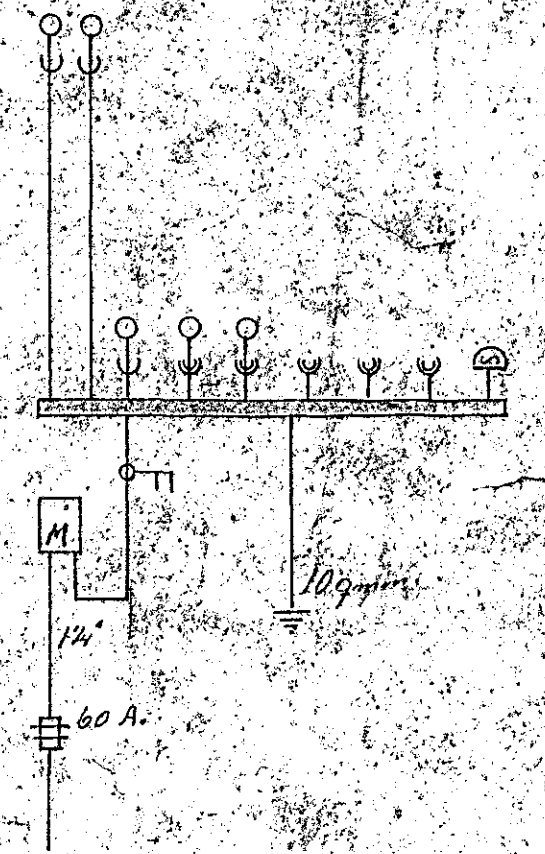

1011
Rafloagn. Mv. 1:50
Smyrlabraun Nr. 31
Hafnarf. des. 63
Jon Gudmundsson