


TEIKNING	NR. 2AF6	NR. E-1-31
HANNAD	TEIKN.	STRANDGATA 31 HAFNARF.
YFIRF.	SAMP.	KJALLARI
DAGS.	19.5.66	RAFLÖGN.
SIGURDUR HALLDÖRSSON		
MVFL. I.E.E.E. NÖKKVAÐG 22 SÍMI 34877		
BREYTI	DAGS.	LYSING
TEIKN.		

1003

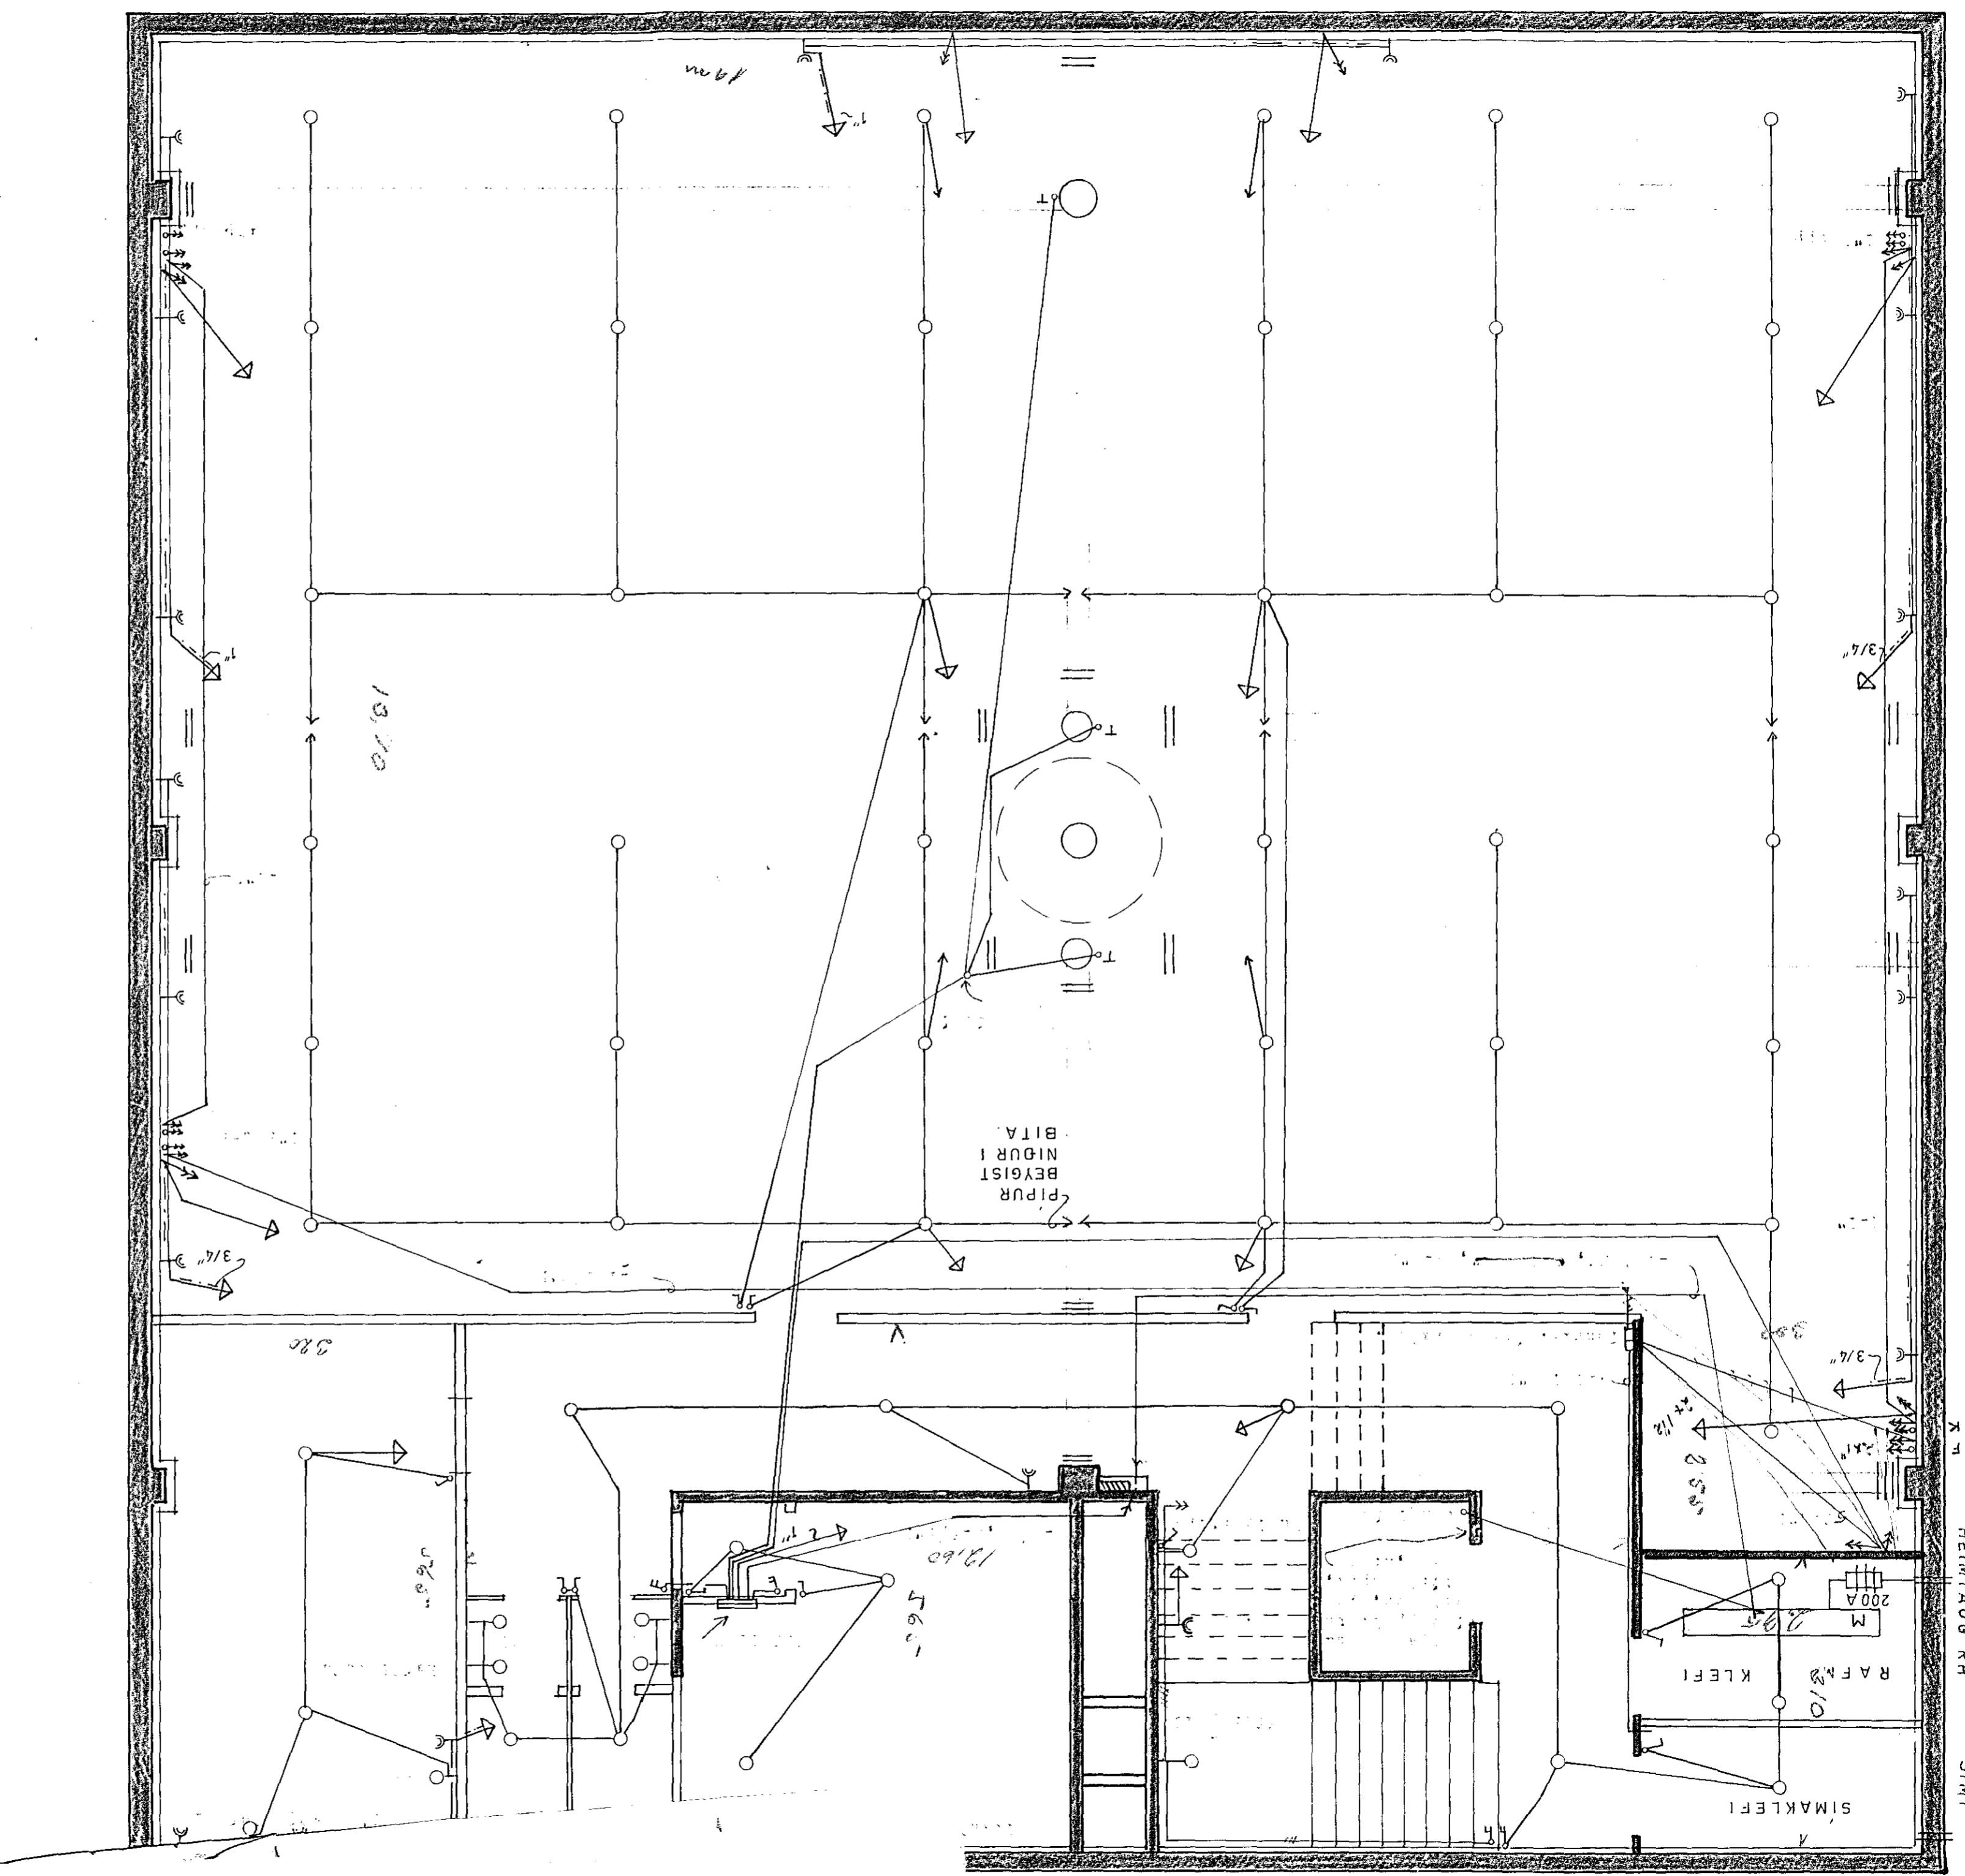

TAKN:

→ AD SPALDI

□

□

□

□

Inntök samþykkt 31.5. 1966

f. h. RAÞVEITU HAEMARFJARDAR

Reykjavík

Eftirlitsmaður ríkisnefndar

Stefán L. Þorsteinsson