


Inntök samþykkt 8.11.1968  
 f.h. RAFVEITU HAFNARFJARÐAR  
 Verktöri,  
 Páll Kristjánsson

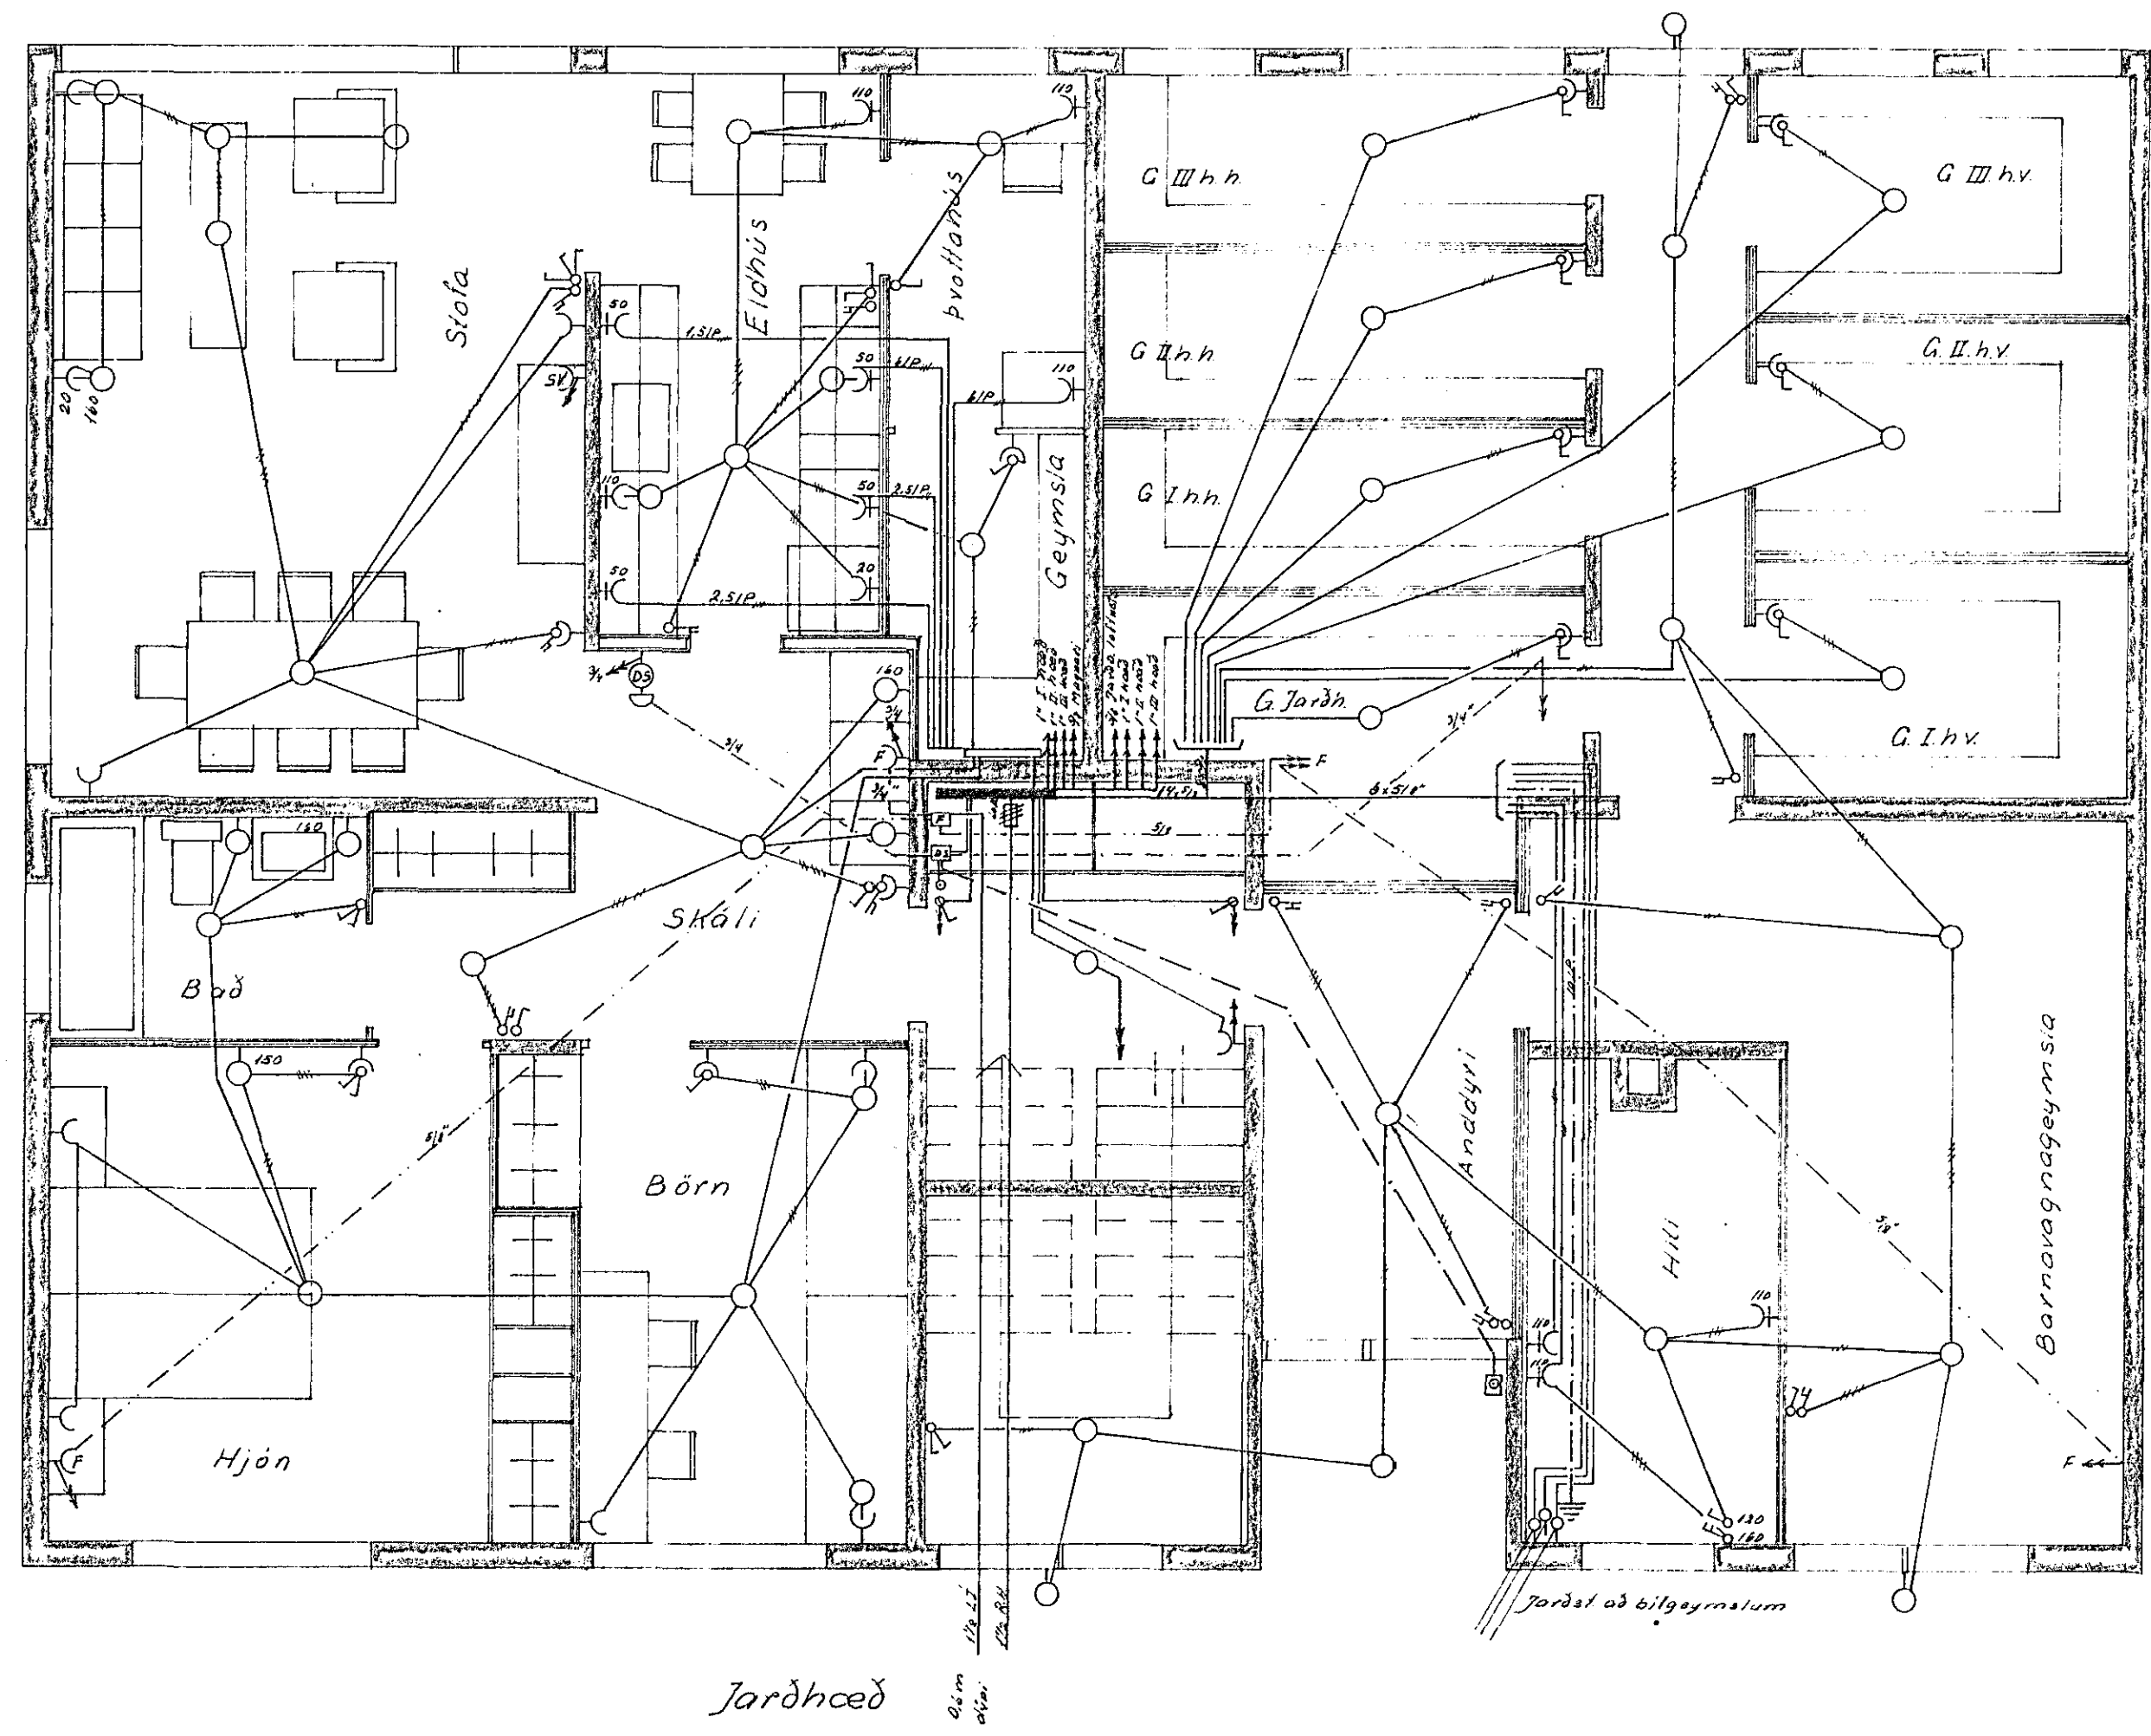

1148<sup>4</sup>

DAGS.	NAFN	SUDURGATA NR. 14 (SUDURENDI) Rafloagnaleikning	KVARDI 1.50
FR.DR.	S.V.R.		
TEIKN.	G.S.S.V.P.	Blað 2 af 3	simi 52136
		Gísli Jónsson	