


Inntök samþykkt 8.15. 1969
 f.h. RAFVEITU HAFNARFJARDAR
 Vepkstjóri
Albert Kristjánsson

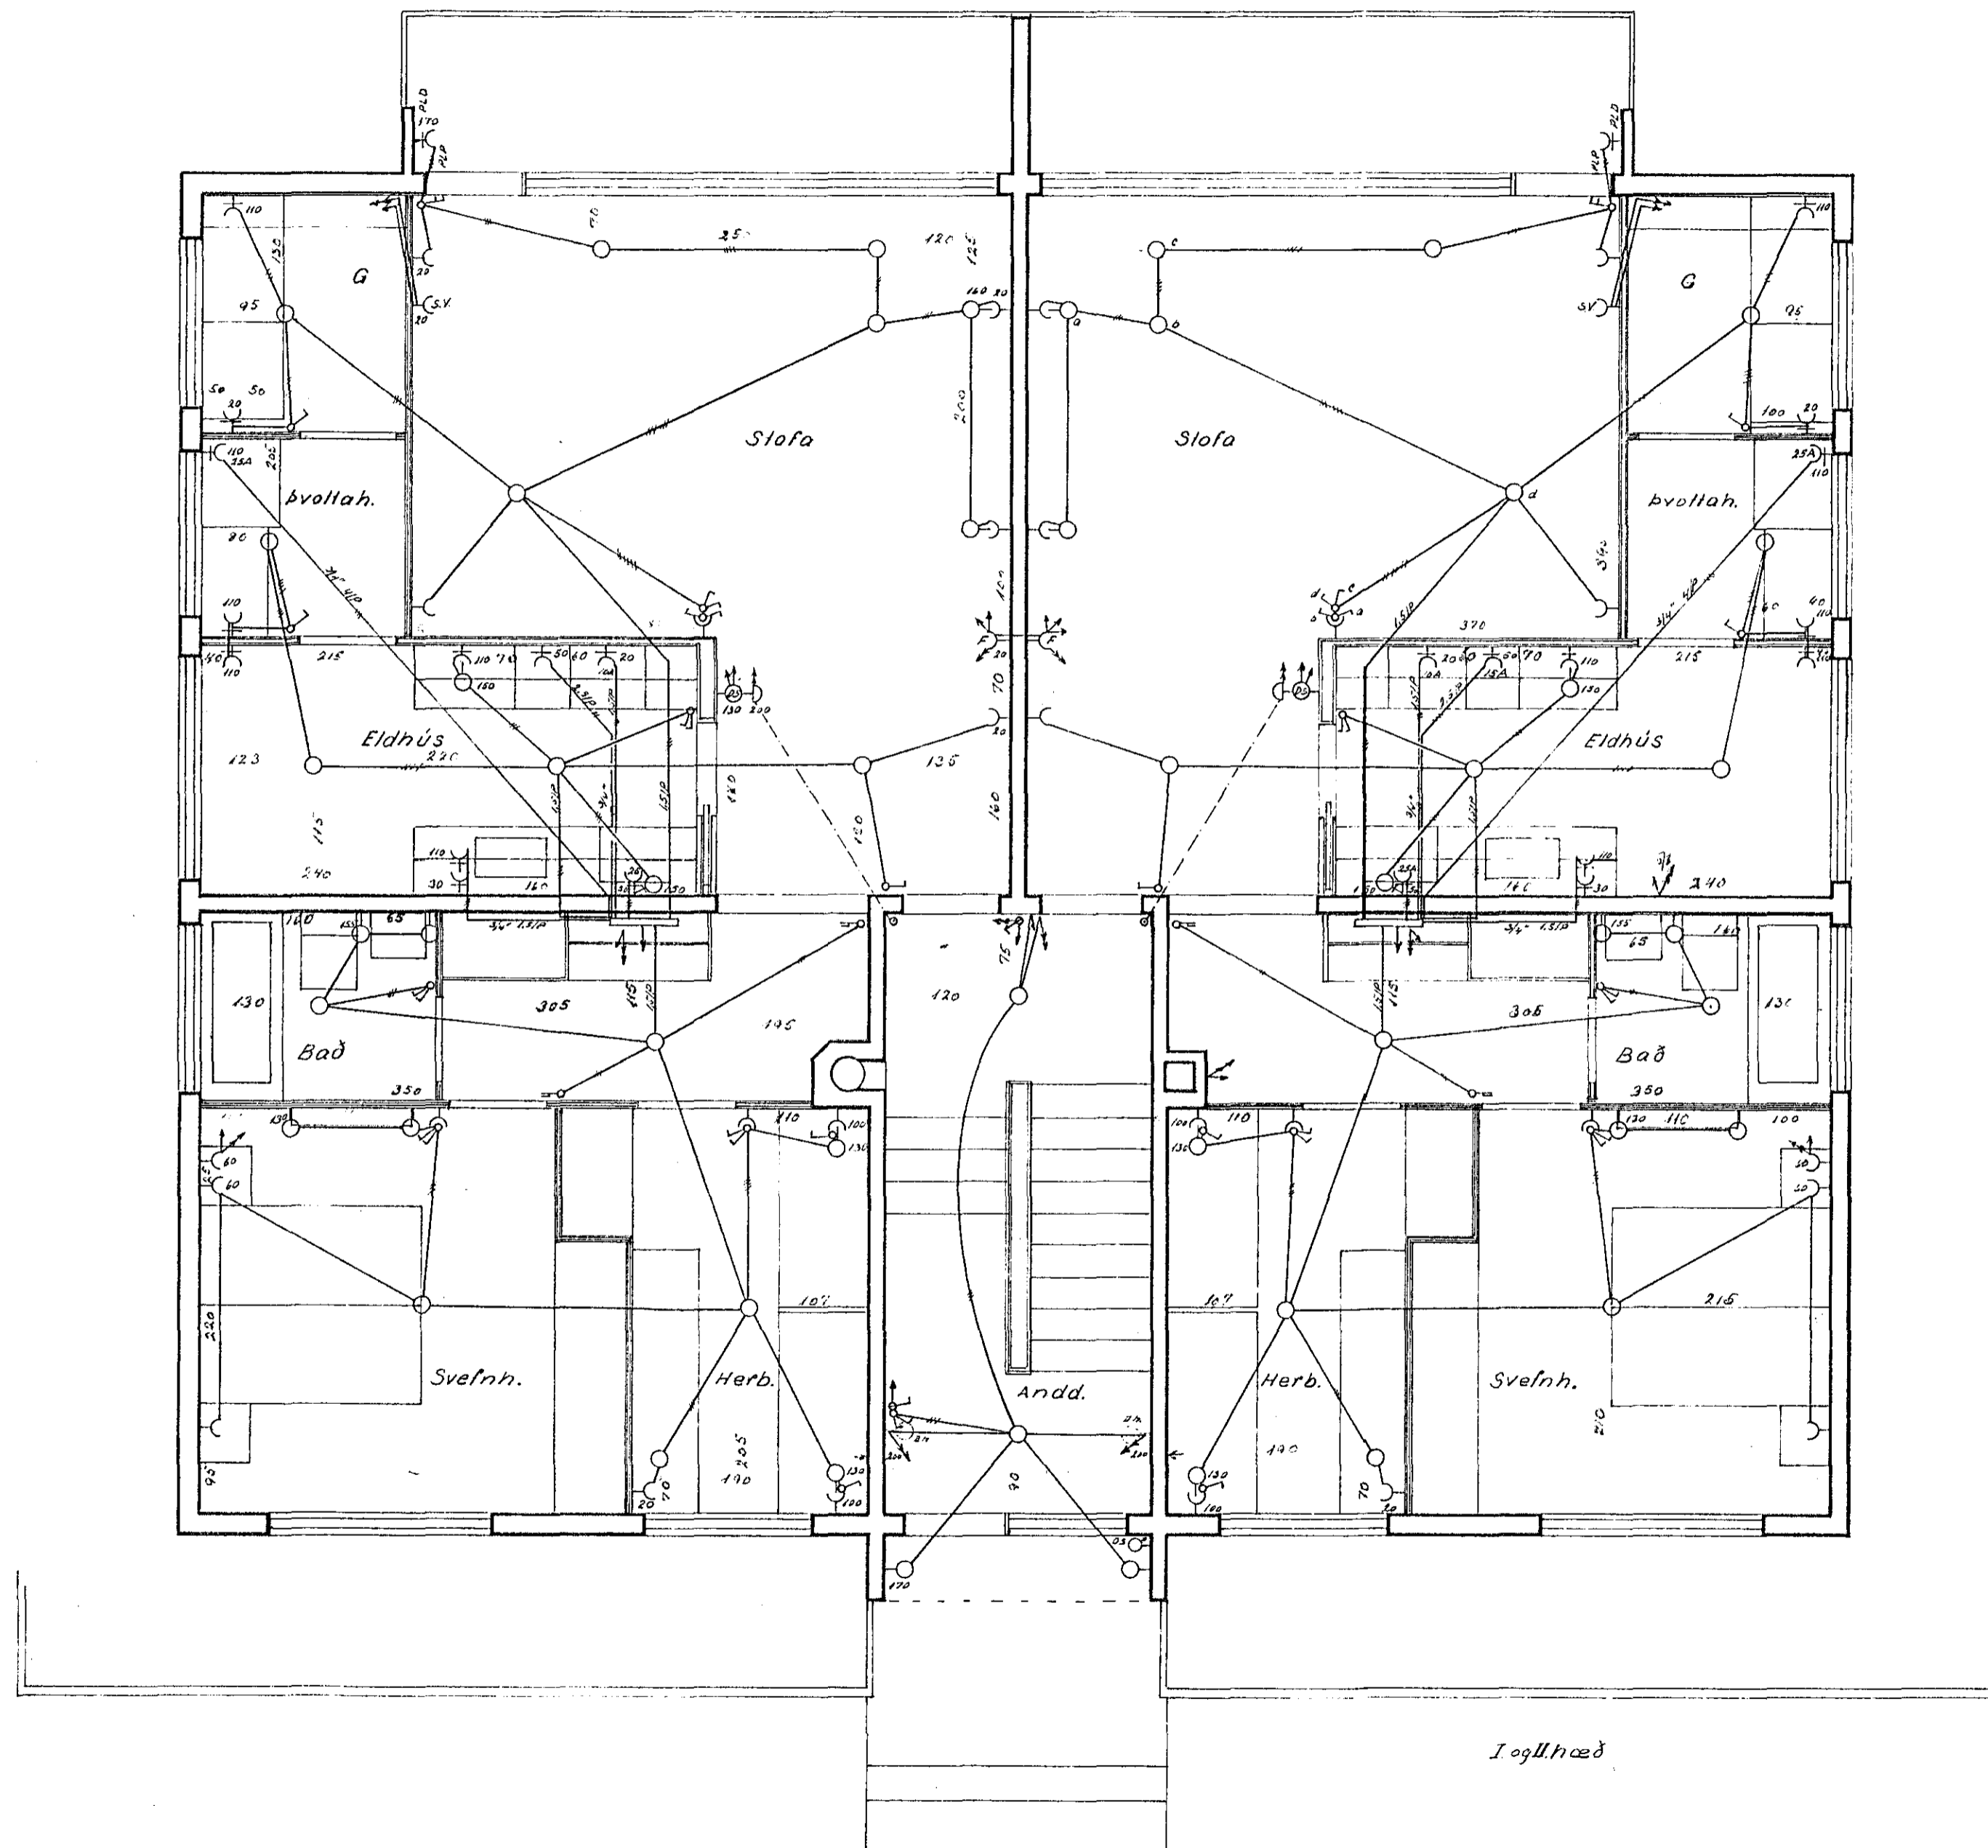

1149

| | | | |
|--------|-------|--------------------------------|--------------------|
| DAGS. | NAFN | SUBURGATA NR. 72 | KVARDI 150 |
| FRÖG. | SV.Þ. | | |
| TEKYN. | SV.Þ. | | |
| | | RAFLAGNA OG VEIKSTRAUMSLÖGN | |
| | | <i>Stefján V. Þorsteinsson</i> | Blad nr. 2 af 3 |