


- SKIRINGAR**
1. ROFAR 110 CM FRÁ GÖLF
 2. VEGLAR 20 CM — NEMA
 3. — PUOTTI-ELYH. 110 CM —
 4. — HELLUR-OFN: UNDIR TACIUM. (SÍÁ INNRETT TEIGN)
 5. VEGGLIS 168 CM FRÁ GÖLF NEMA ANNAÐ DE SÍMT Í SVIGUM
 6. HITALIÐ T. 135 CM FRÁ GÖLF
 7. HATALAR: H: 20 CM — NEMA ELYH: 180 CM —
 8. SÍMT: F: 20 CM —
 9. LOFTNET: L: 20 CM —
 10. ÖMERCAR PÍPUR F/8 H. 211,5 G VÍR
 11. YARRASSI NR 113 FRÁ 3.8 FÉTURESINI EFA SAMSVARANDI

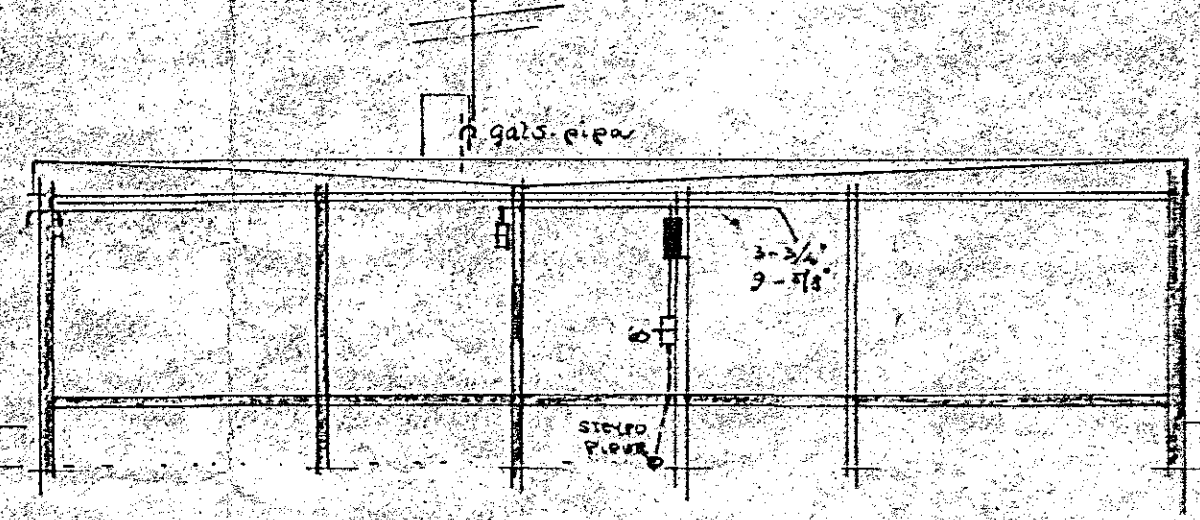

Inntök samþykkt 18.11.1966
 f.h. RAFVEITU HAFNARFIJÐAR
 Verkstjóri *Ólafur Tómasson* 1053

Klettshraun 19.

OLAFUR TÓMASSON verkjfr.	
HÖSNÆÐISMÁLASTOFNUN RÍKISINS	
VERK NR. 67B	M: 1:50 - 1:100
RAFLOEN	BLAS 141
DES. 1963	NR. 298-1