



Húsvéita nr. 1903 Teikning nr. 1050
 Samþykkt þ. 1966 1966
 f.h. RAUVEITU HAFNARFJARDAR
Ólafur V. Þorsteinsson
 Eftirlitsmaður rafloagna


ARNAKRAUN

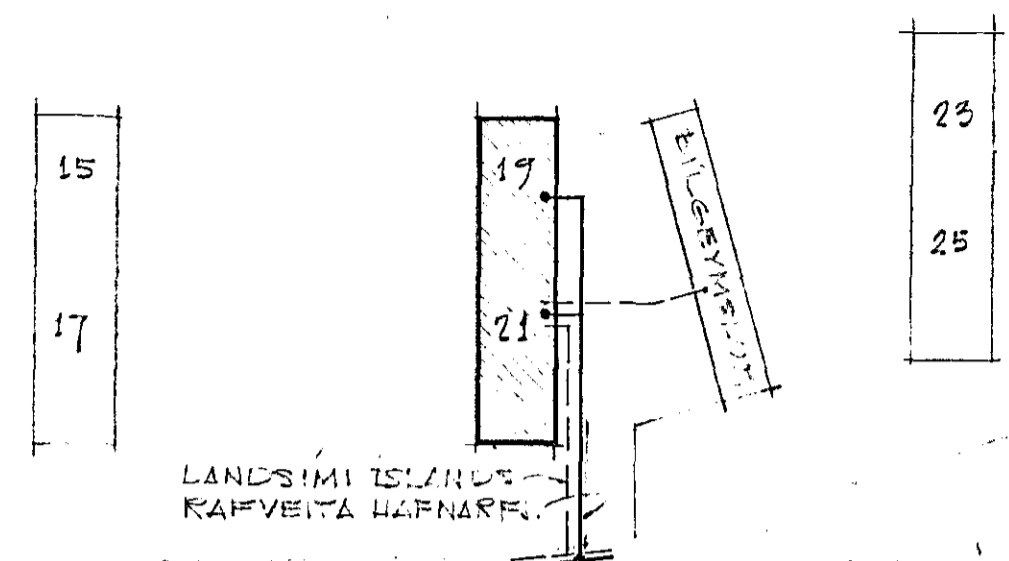

SLÉTTAKRAUN
 AFSTÖÐUMYND
 MKV = 1:1000

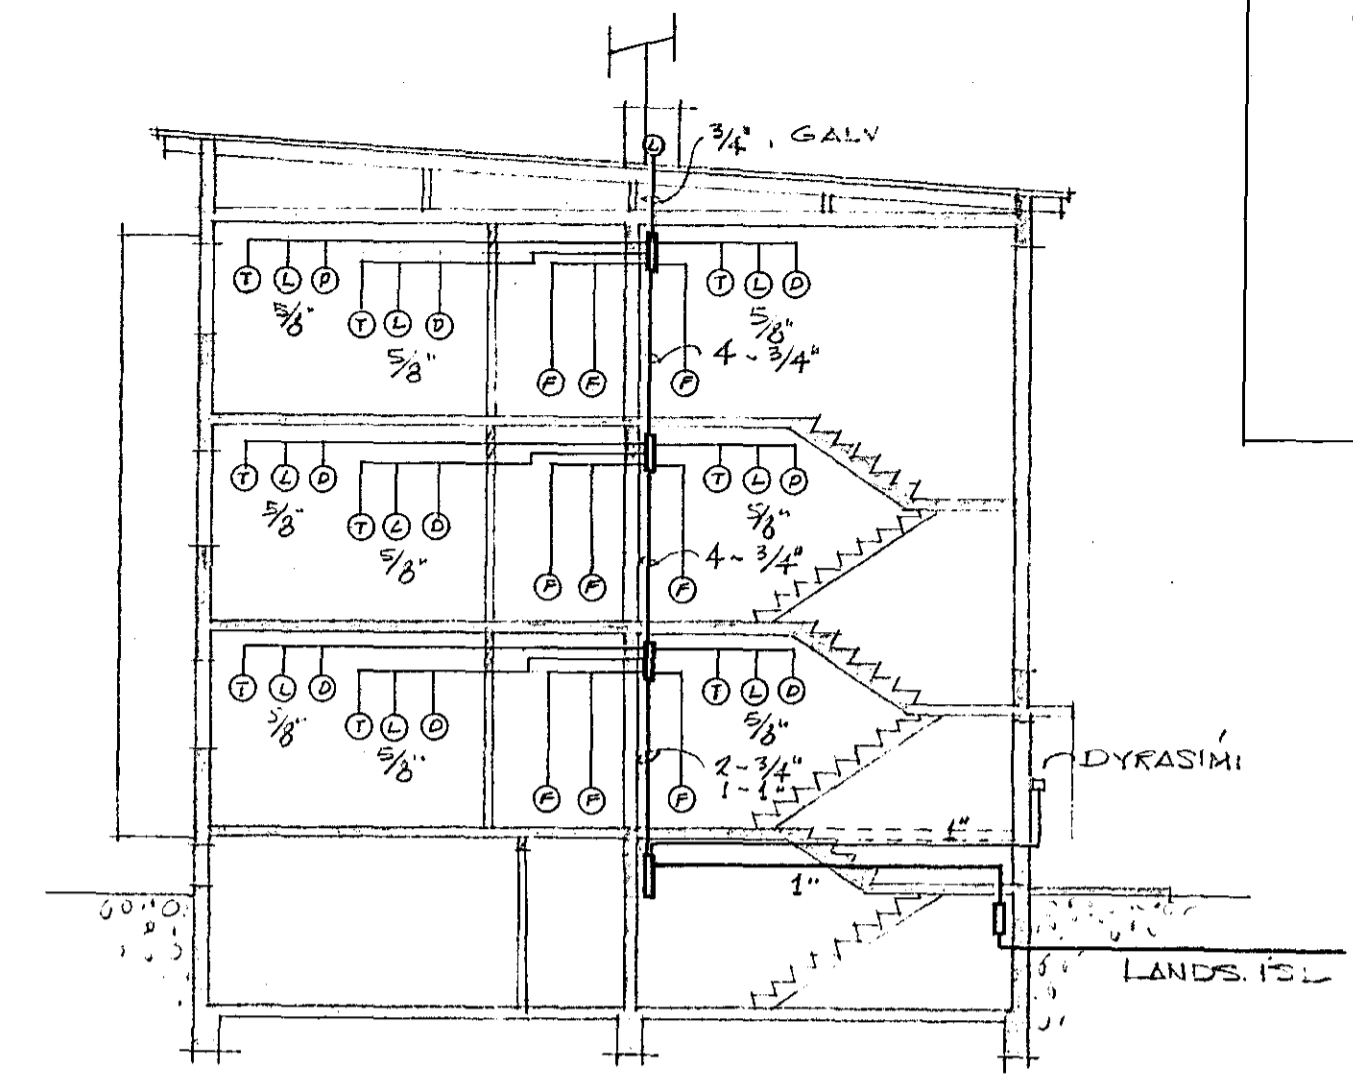

SNID 2 (EINK. F/19 & 21)

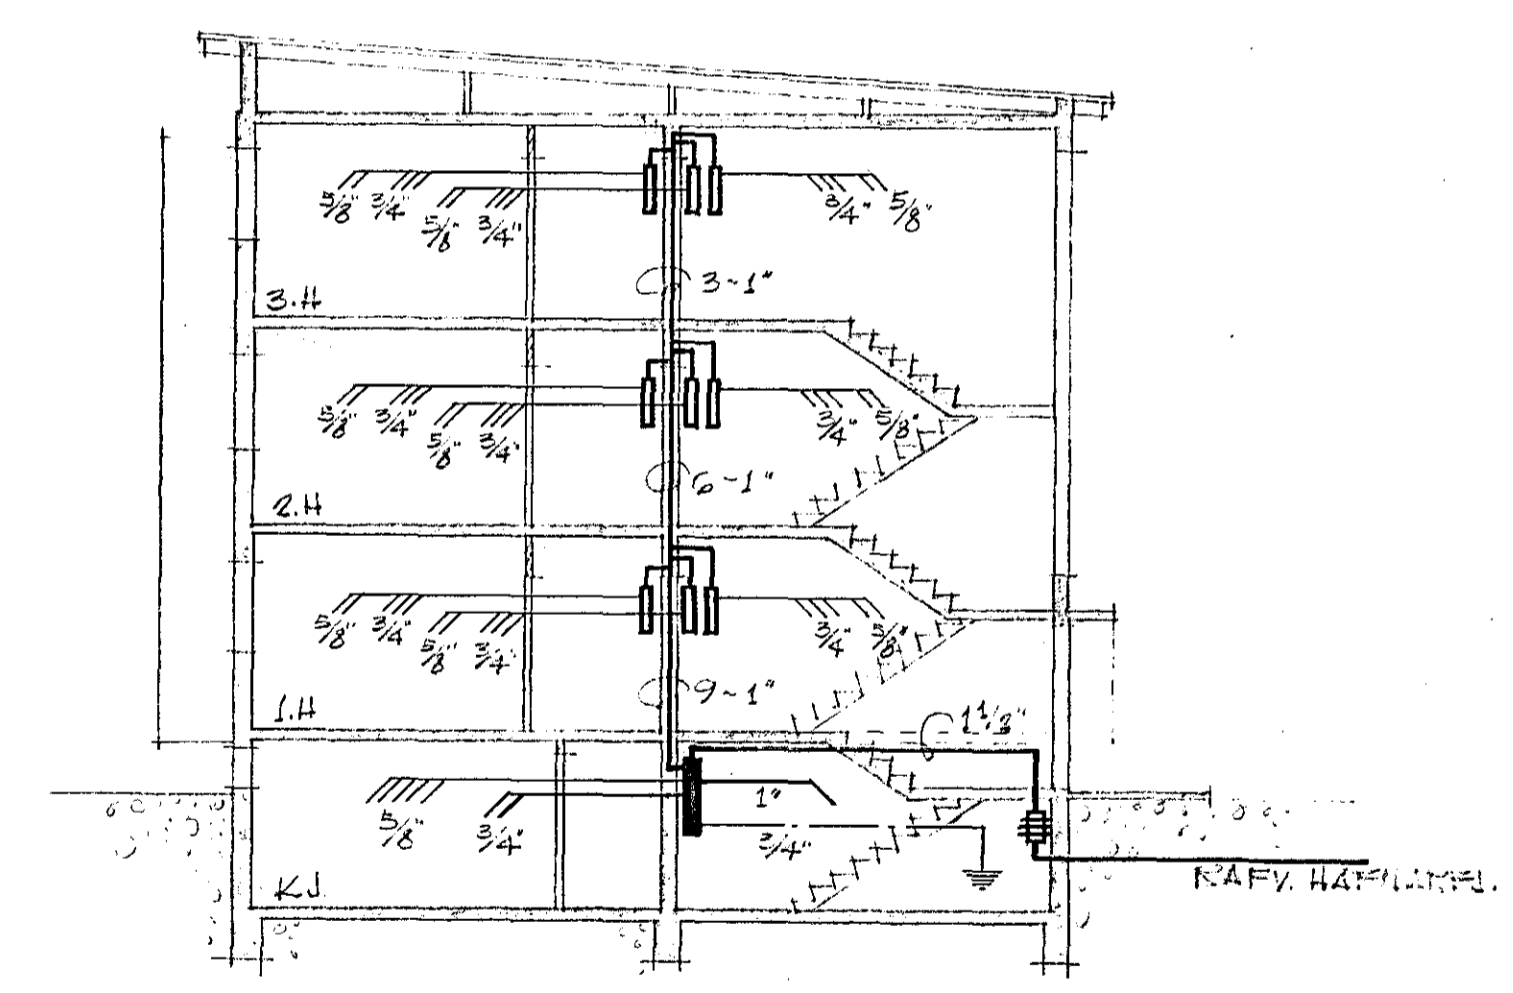

SNID 1 (EINK. F/19 & 21)

SLÉTTAKRAUN NÚ 17-21. HAFNARF.
 RAUVEITUHAFNARFJARDAR
 MKV = 1:100, 1:1000 ~ BLAÐ 1
 HAFNARFIREI 1 MAI '66
R. Guðmundsson
 S: 51834