


Inntök samþykkt 10/10. 1966  
 I. h. RAFVEITU HAFNARFJARDAR  
*Ólafur Þorvaldsson*

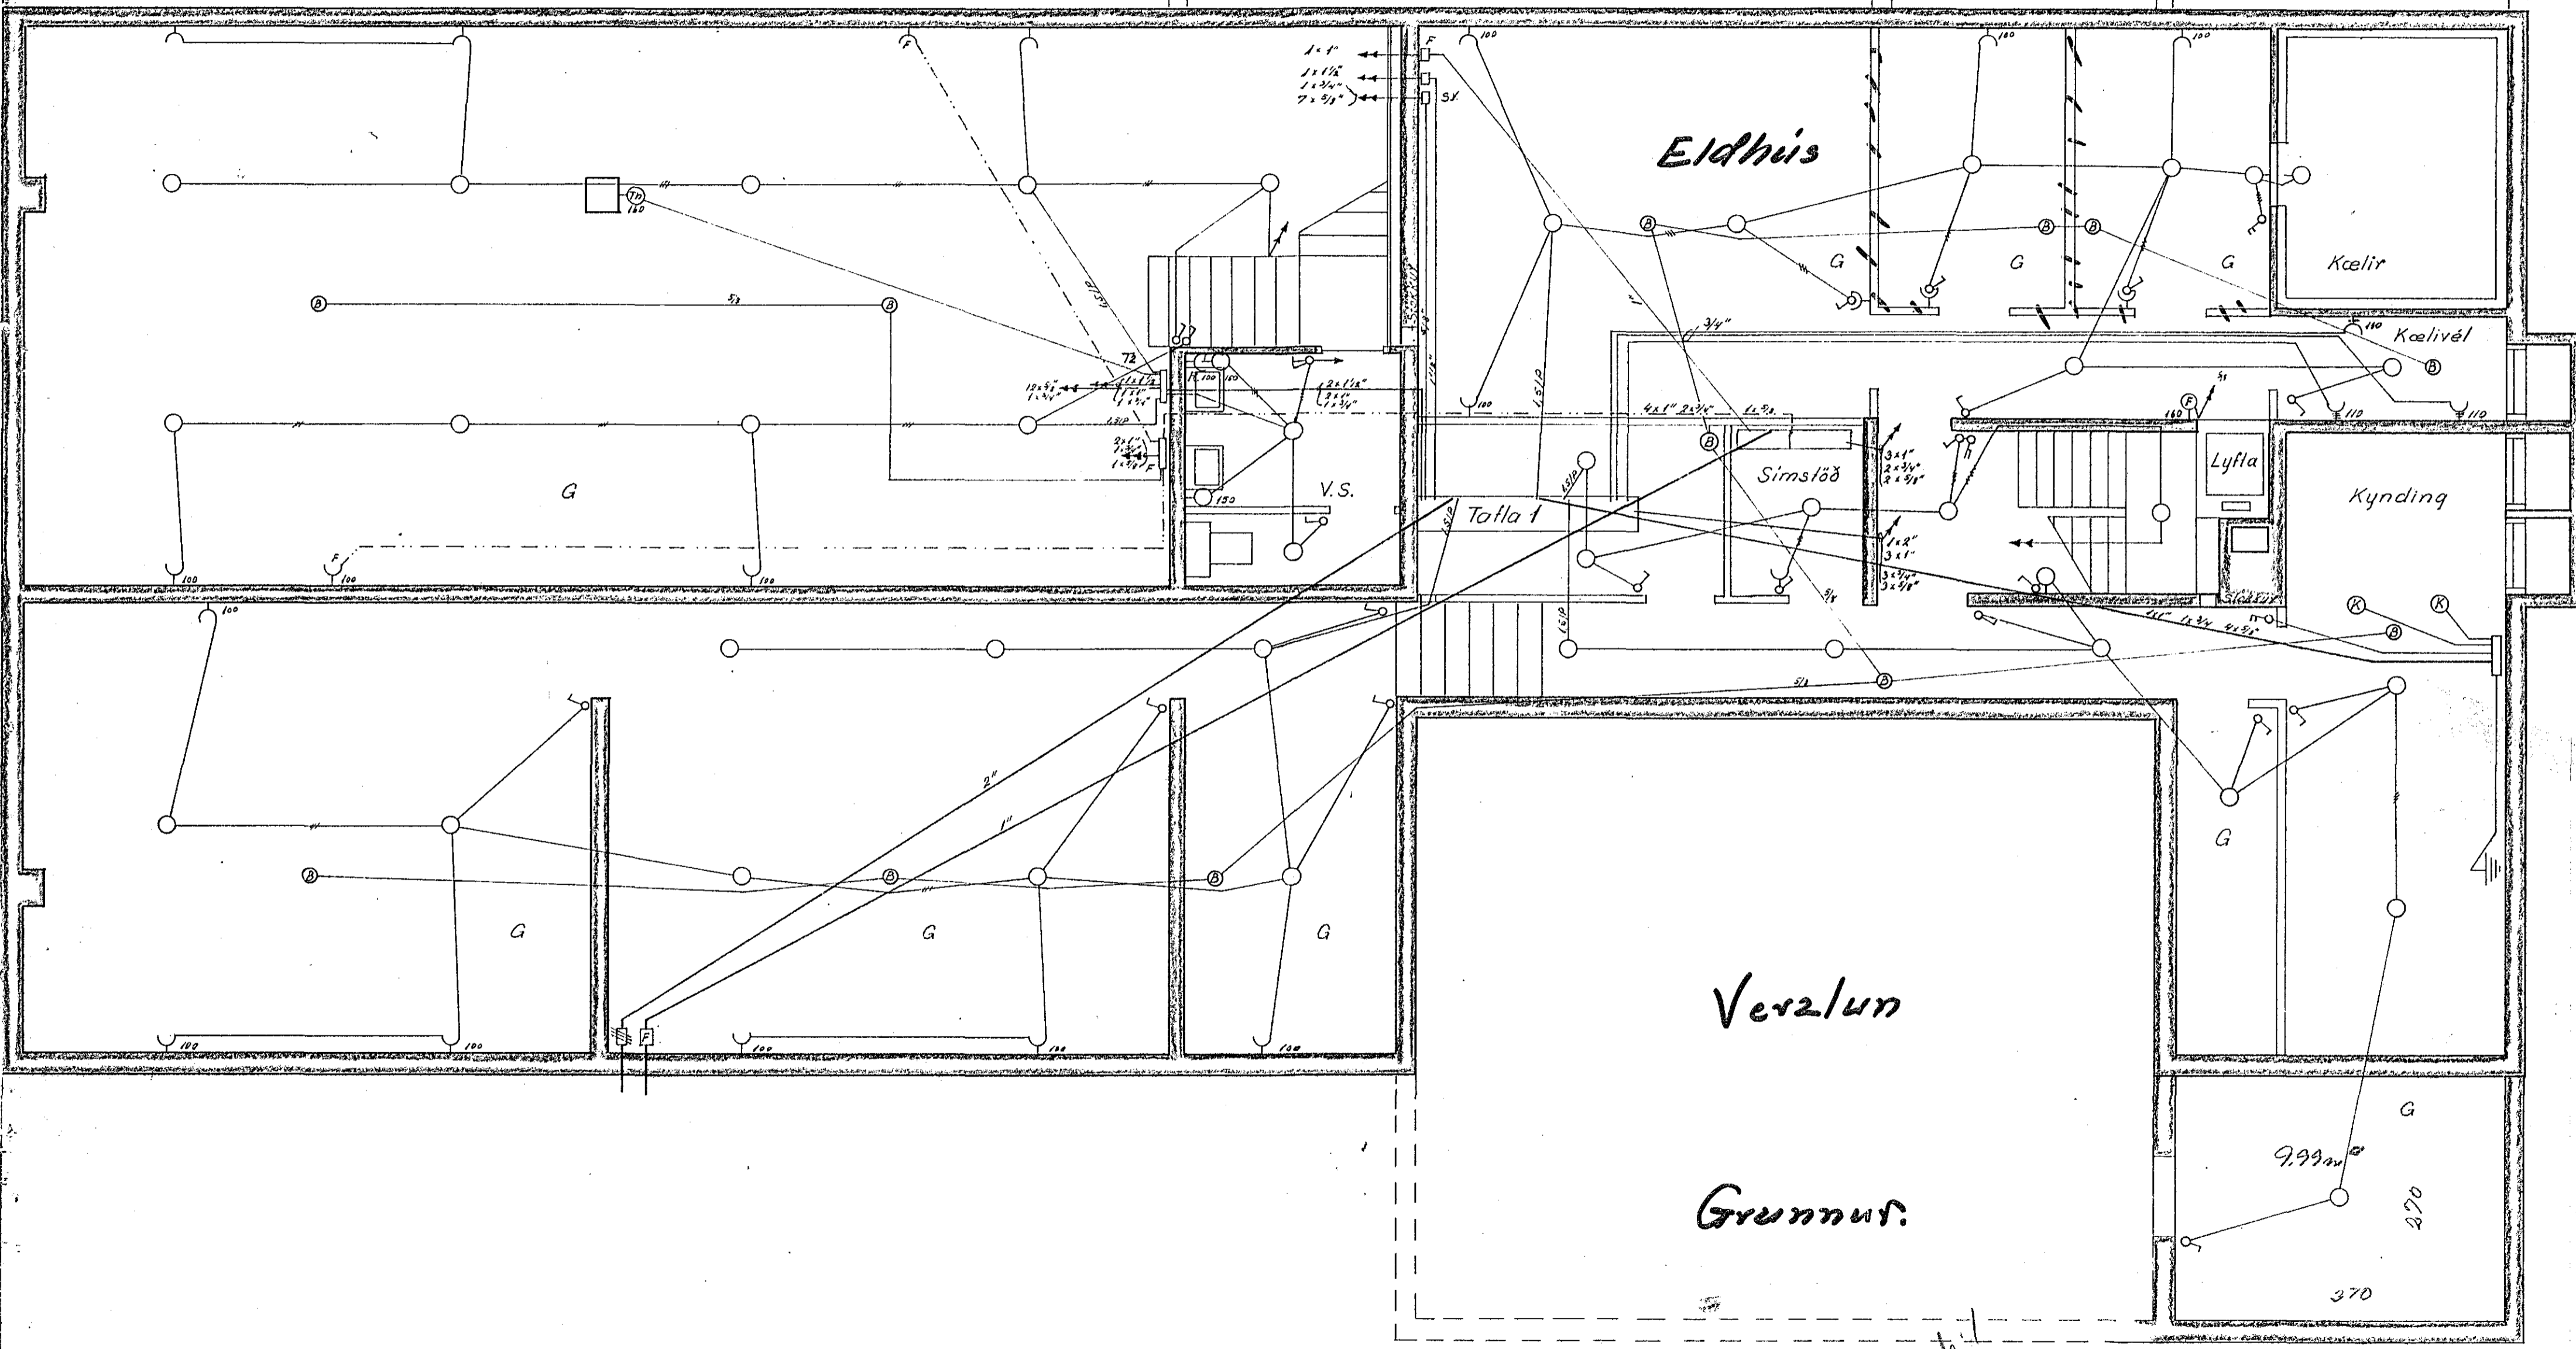

Shanda  
 1046-

1966	DAGS	NAFN	(AUSTURGATA 2) Rallagnaleikning Veikstraunsteikning <i>Ólafur Þorvaldsson</i>	KYRDI 1:50
FRDR	OKI66	S.V.P.		
TEIHN	"	"		
Grunnmynd kjallara				