



A B C D E F

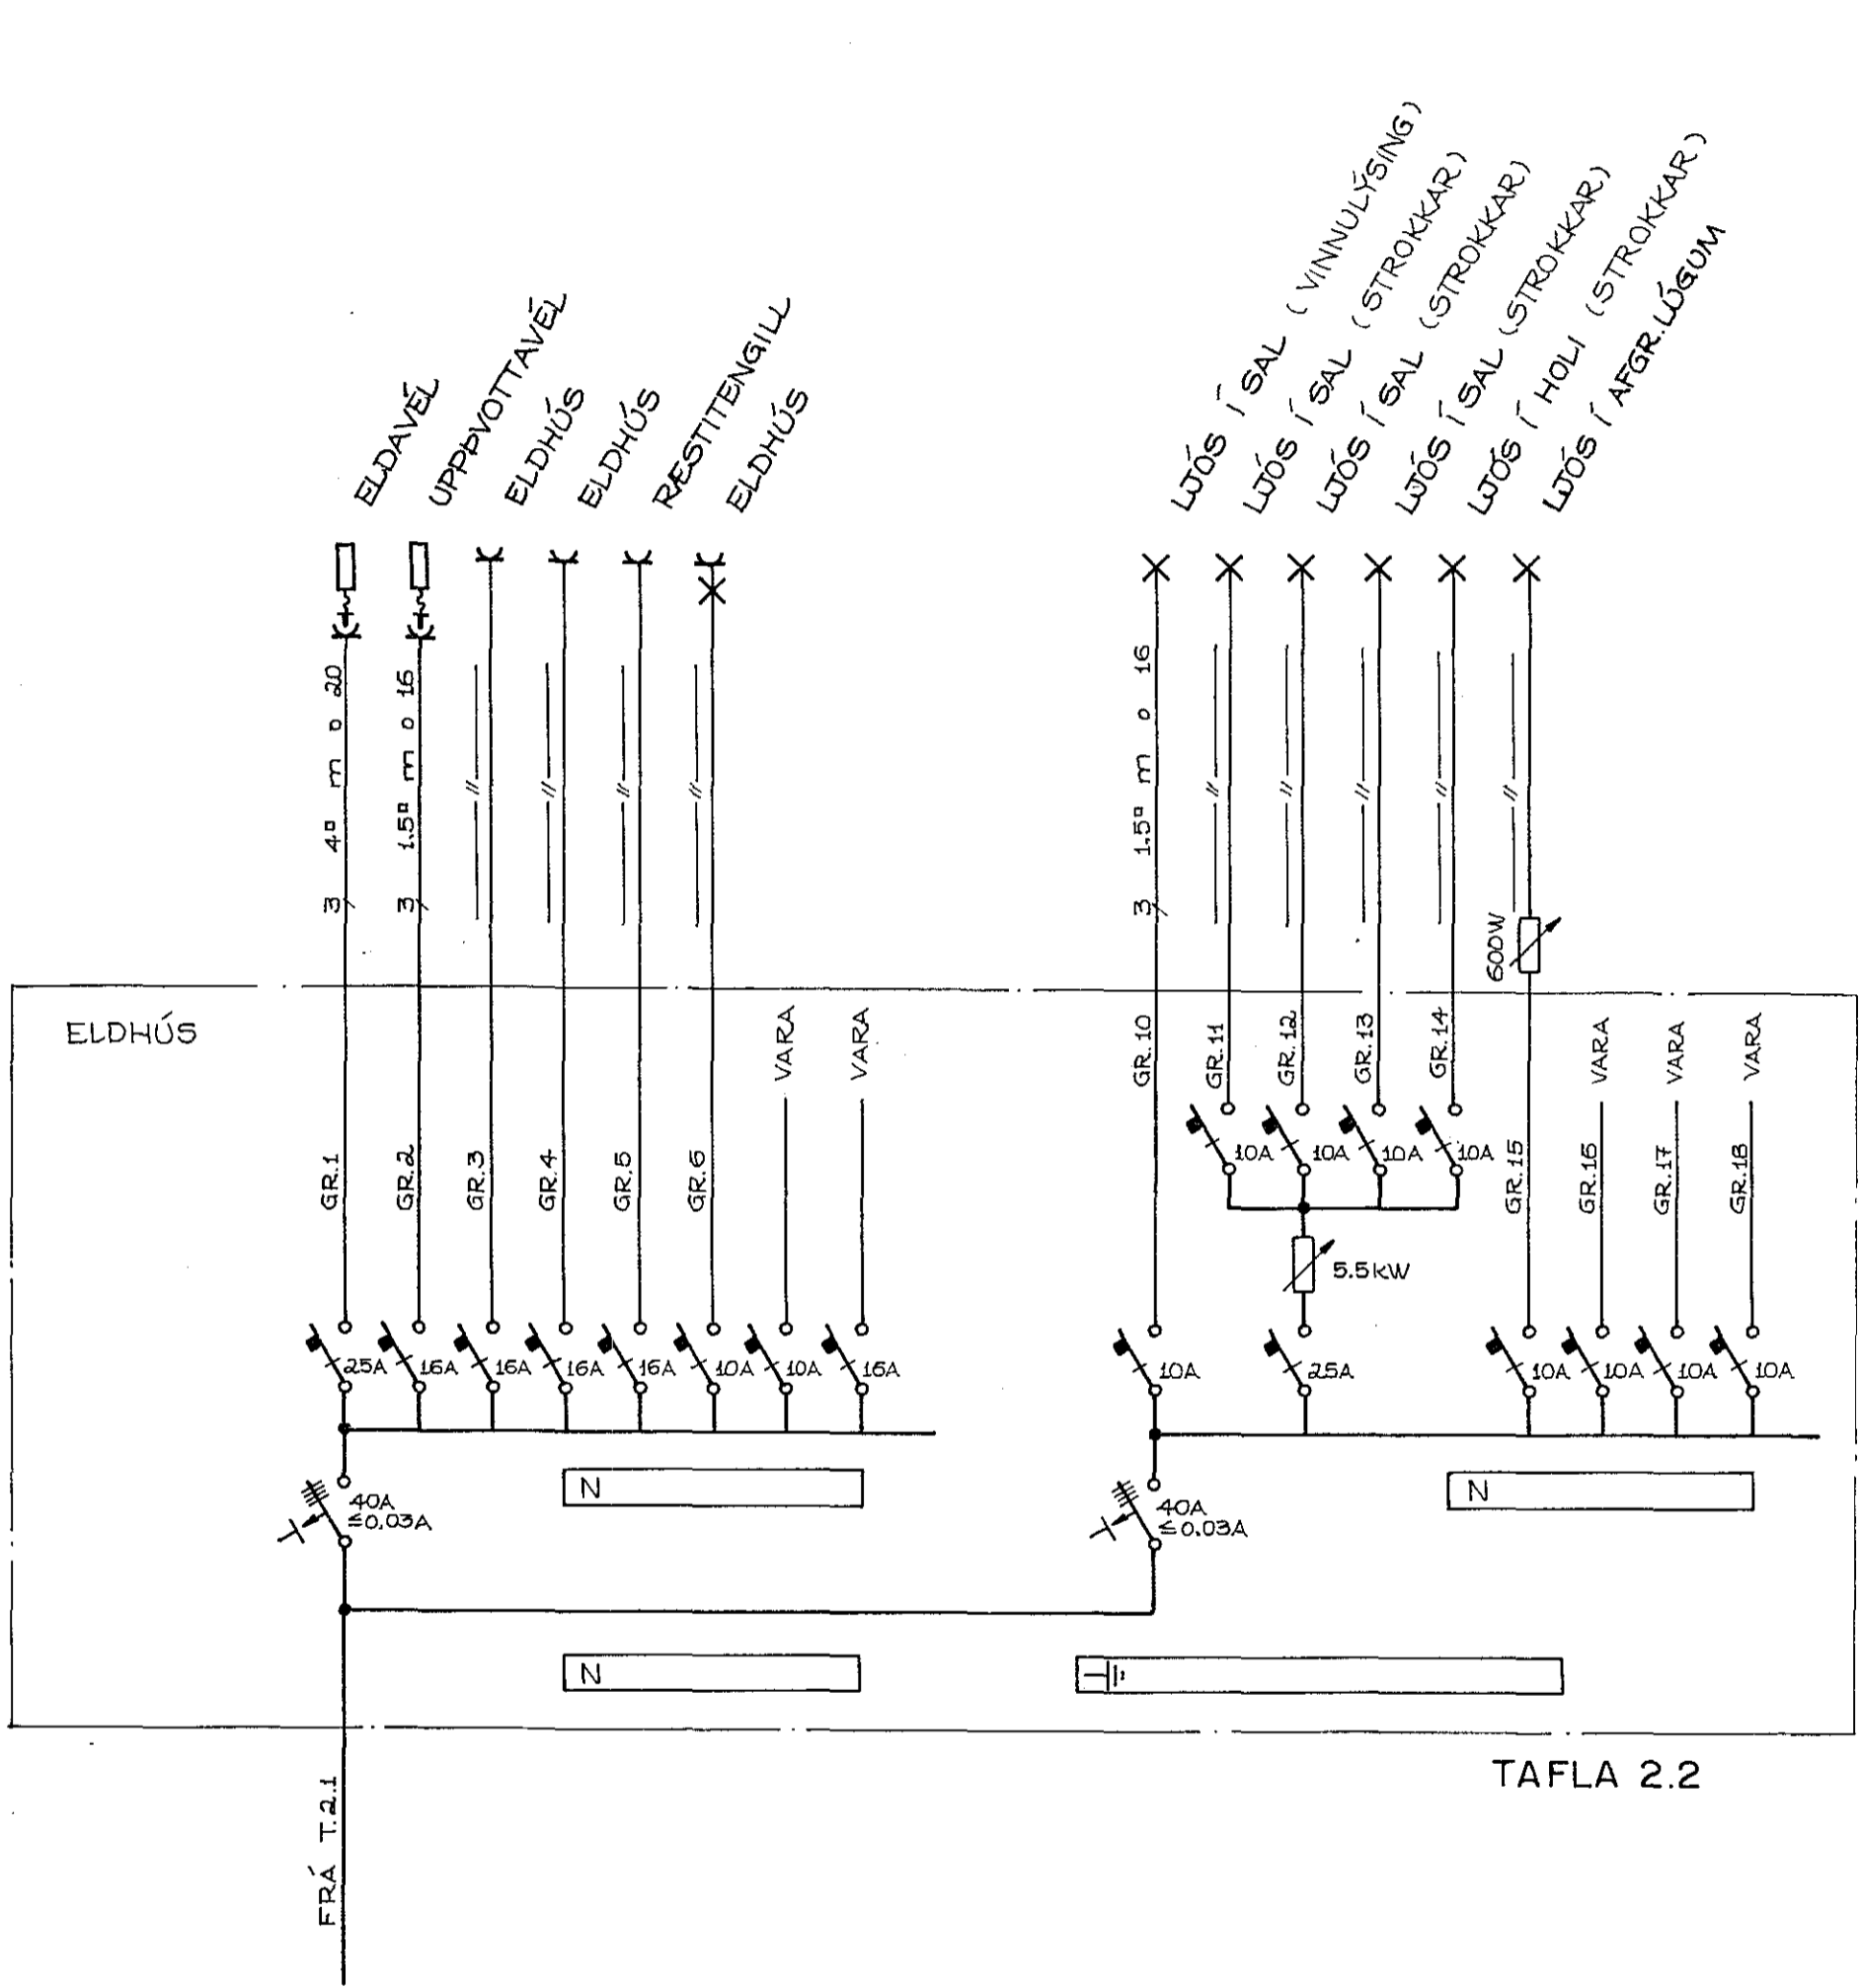

TAFLA 2.2

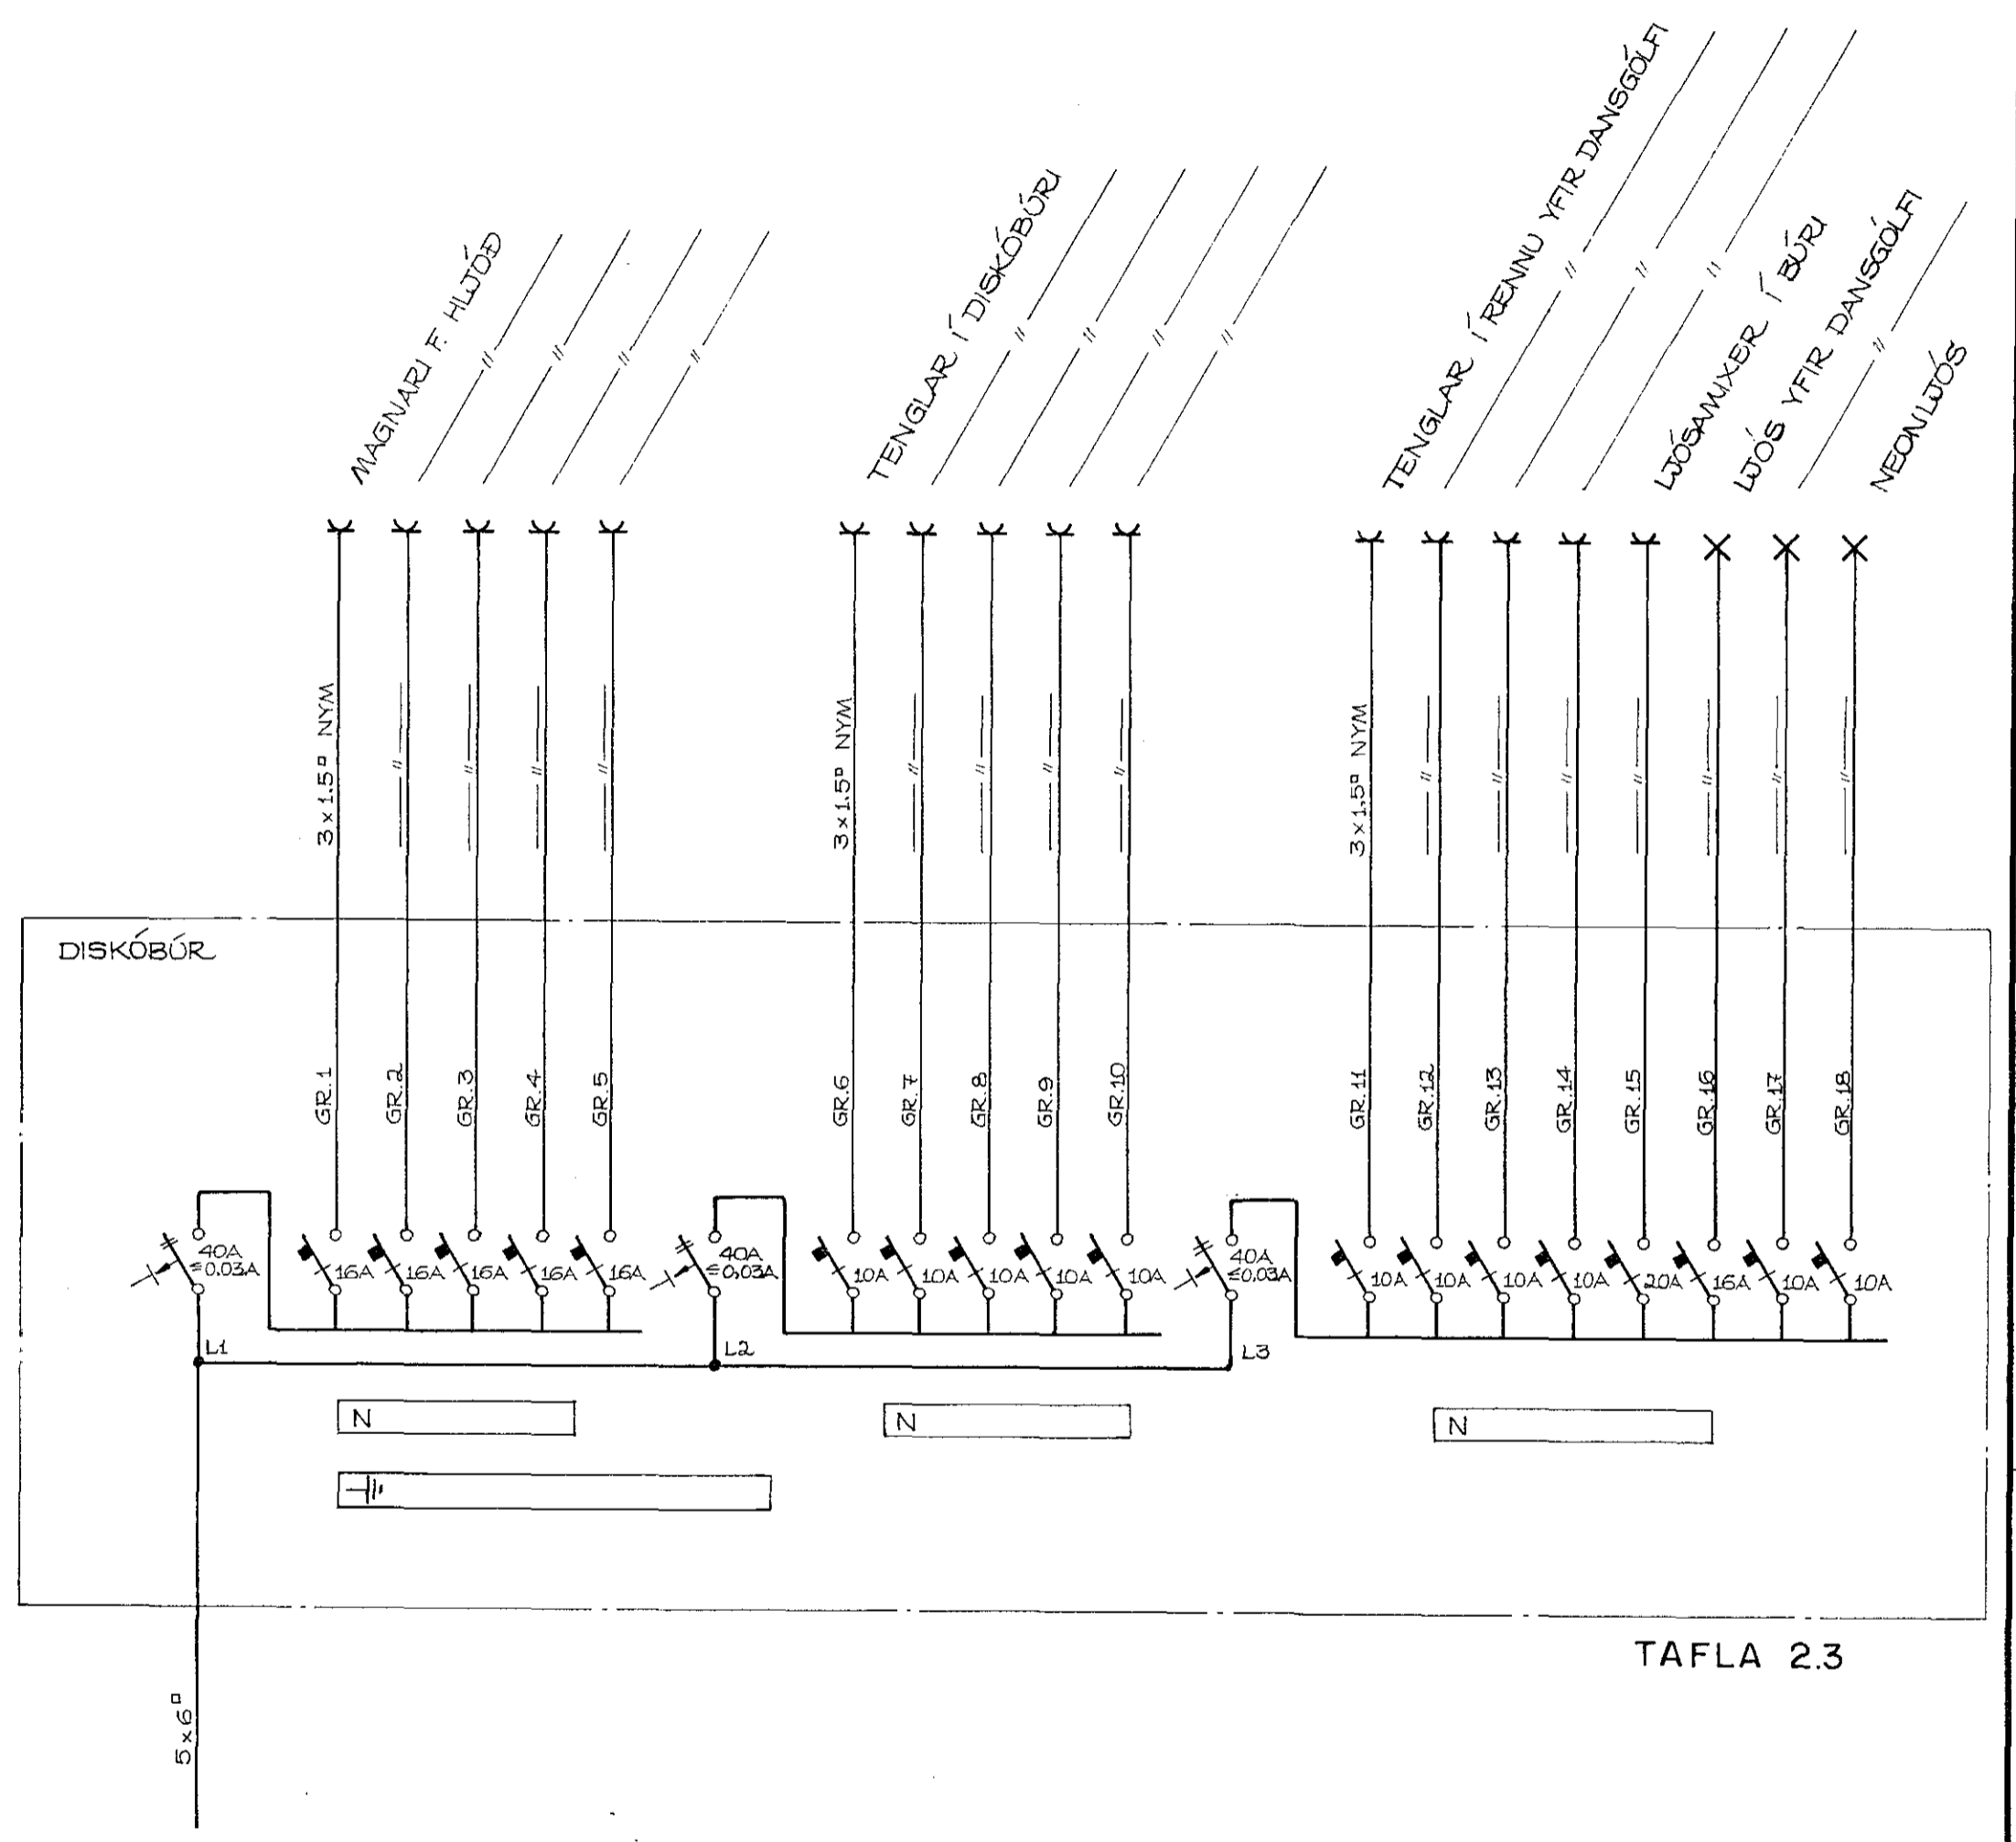

TAFLA 2.3

1	2	3	4	5	6	7	8
A	88.02.05	VINNUTEIKNING	S.Æ.	T.S.	<i>veitna Sveinbjörn</i>		
ÚTG.	DAGS.		TEIKN.	HANNAD	SAMPYKKT		

STRANDGATA I · HAFNARFIRÐI
EINLÍNUMYND AF TÖFLU 2.2, 2.3

TERA RAFMAGNSVERKFRÆDISTOFA
TRAUÐI SVEINBJÖRNSSON RAFM. IDNFR. SIMI: 687390
 EDMUND BELLERSEN RAFM. TEKNFR. SIMI: 687388
 RAGNAR D. STEFÁNSSON RAFM. VERKFR. SIMI: 687835
 AGÚST ÞÓRHALLSSON RAFM. VERKFR. SIMI: 687805

MKV.	7
TEIKN NR.	10
NÆSTA TEIKN NR.	11
VERKNR.	
BL. 10 AF 13	ÚTG.
GEYMSLUNR. 3-41	A