




Tafla E

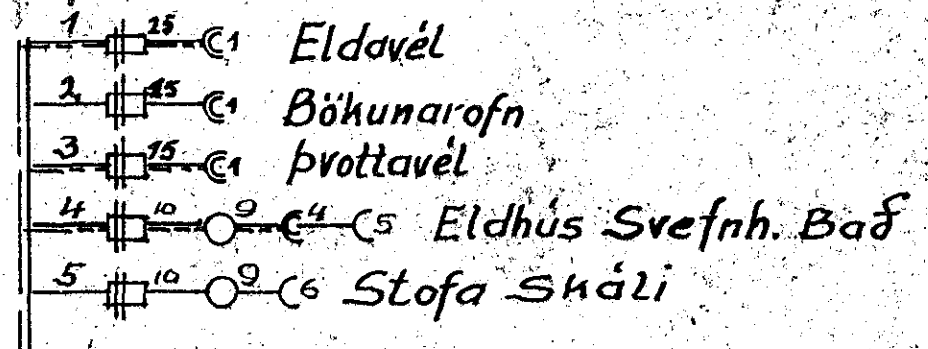


Tafla D

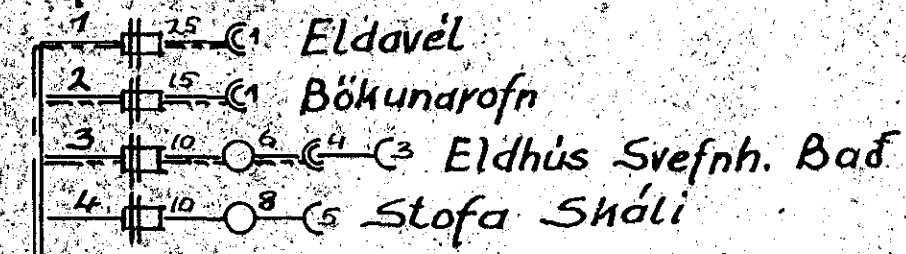



Stofnar fyrir töflur á II og III hæð

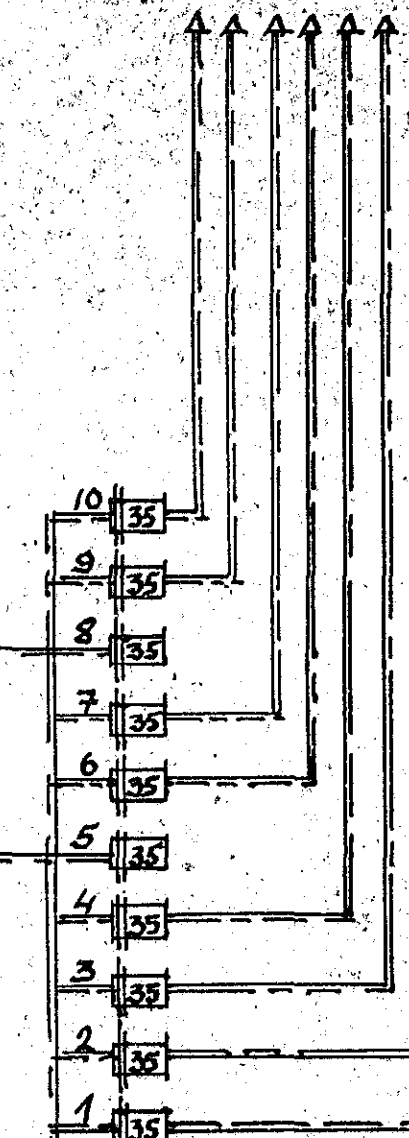

Tafla C

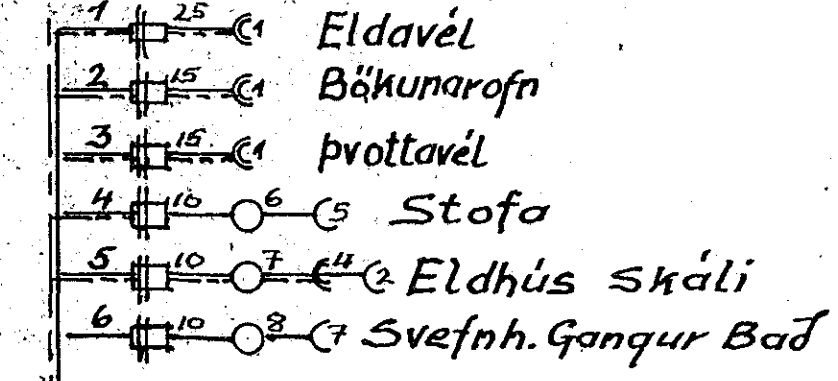


Tafla B

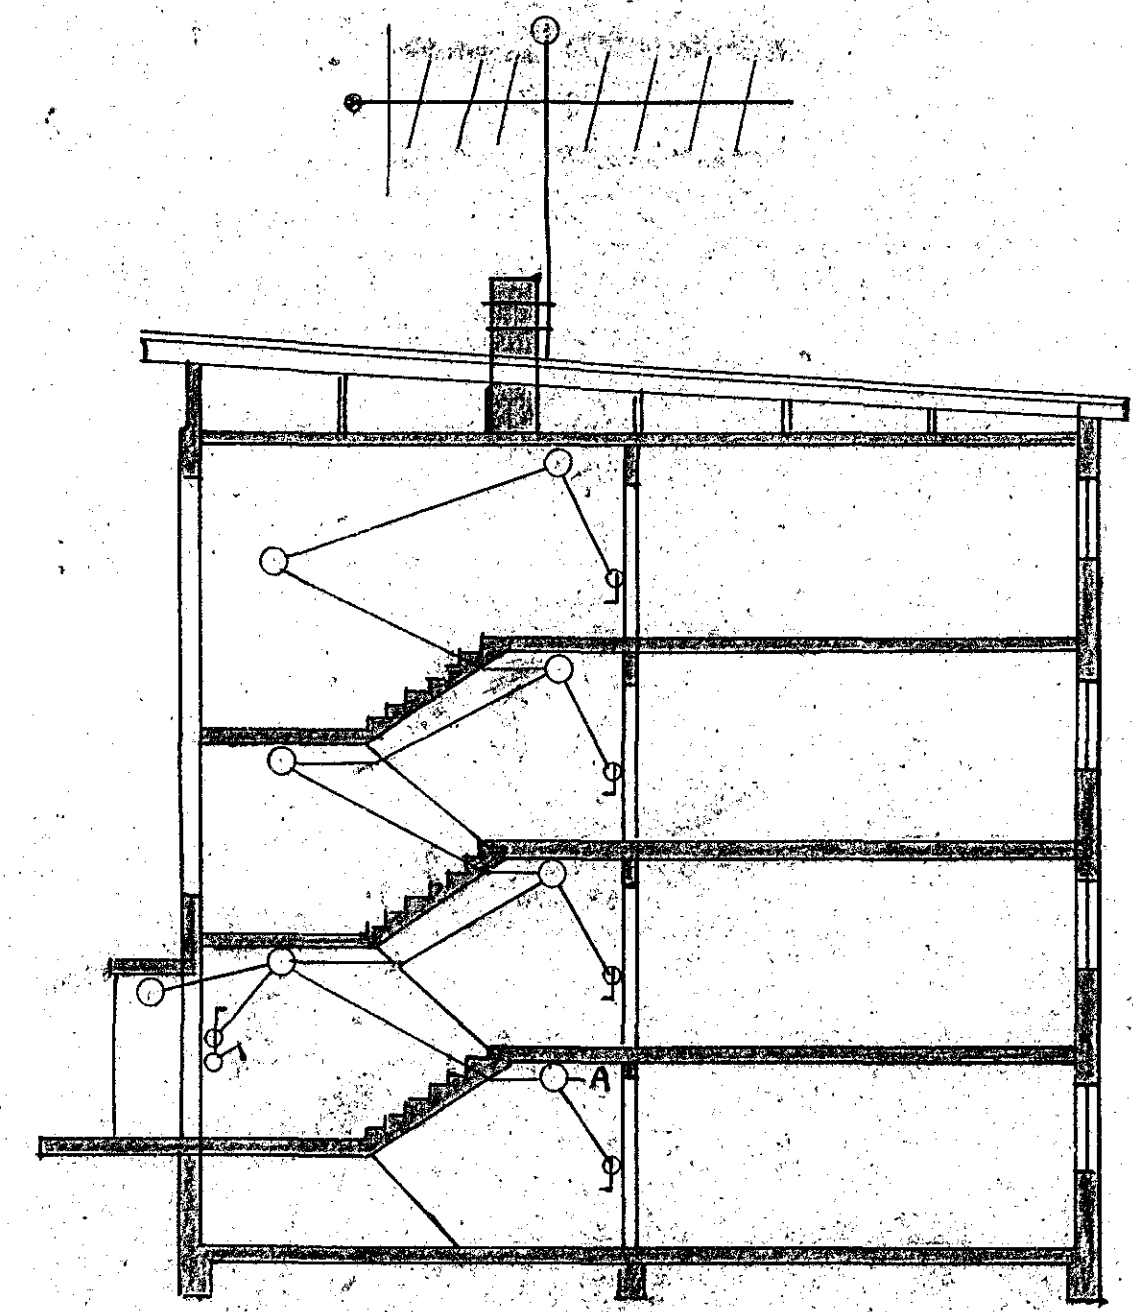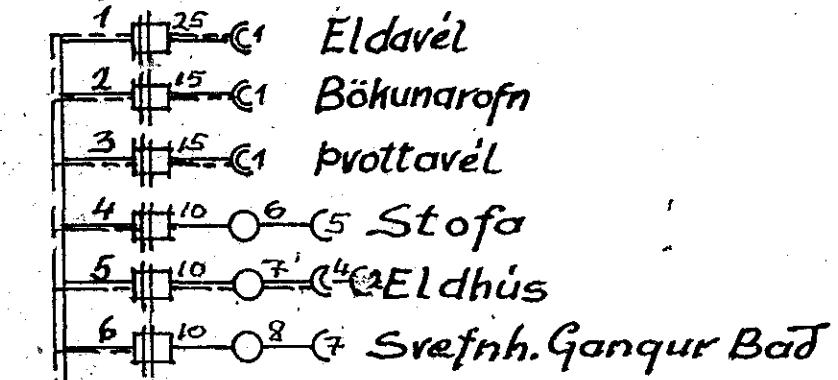

Stigalýsing bíðrofi

TAFLA A

- 11 10 8 Stigalýsing
- 12 10 10 Dyrasimi
- 13 10 1 Geymsla
- 14 10 1 "
- 15 10 1 "
- 16 10 1 "
- 17 10 1 "
- 18 10 1 "
- 19 10 1 "
- 20 10 1 "
- 21 10 1 "
- 22 10 1 "
- 23 10 8 Þvottahús. Straustofa WC.
- 24 10 11 Gangur Myndih. Sorp
- 25 10 1 Spennar fyrir Loka, Magnari fyrir TV.
- 26 10 1 Myndingarteki
- 27 25 C1 Þvottavél
- 28 25 C1 Strauvél
- 29 35 C1 Þurkari

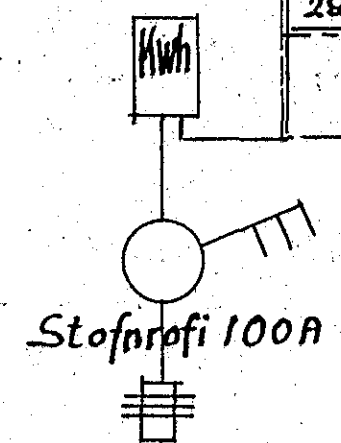

ÁLFASKEIÐ 70-72	MKV Enginn	BLAD
	TEIKN I	NR. III
Töflu. teikning	MARZ 1965	AF III
Stjórleifar förmenn	VERKTEKNI 4/F	HAFNARFIRÐI