
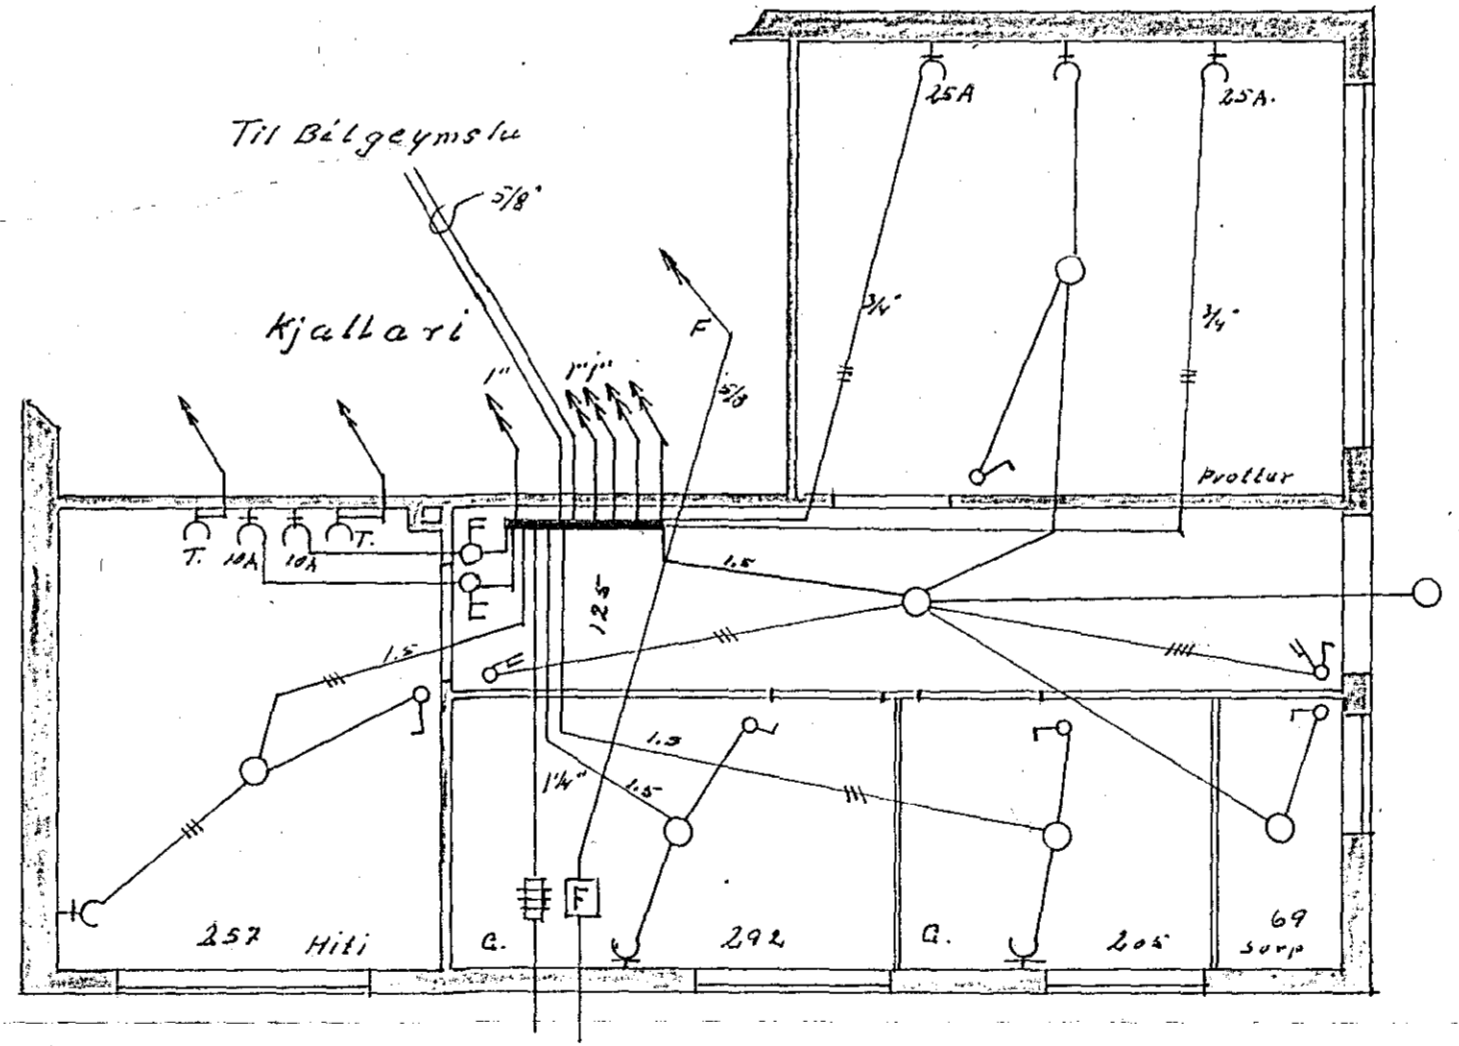
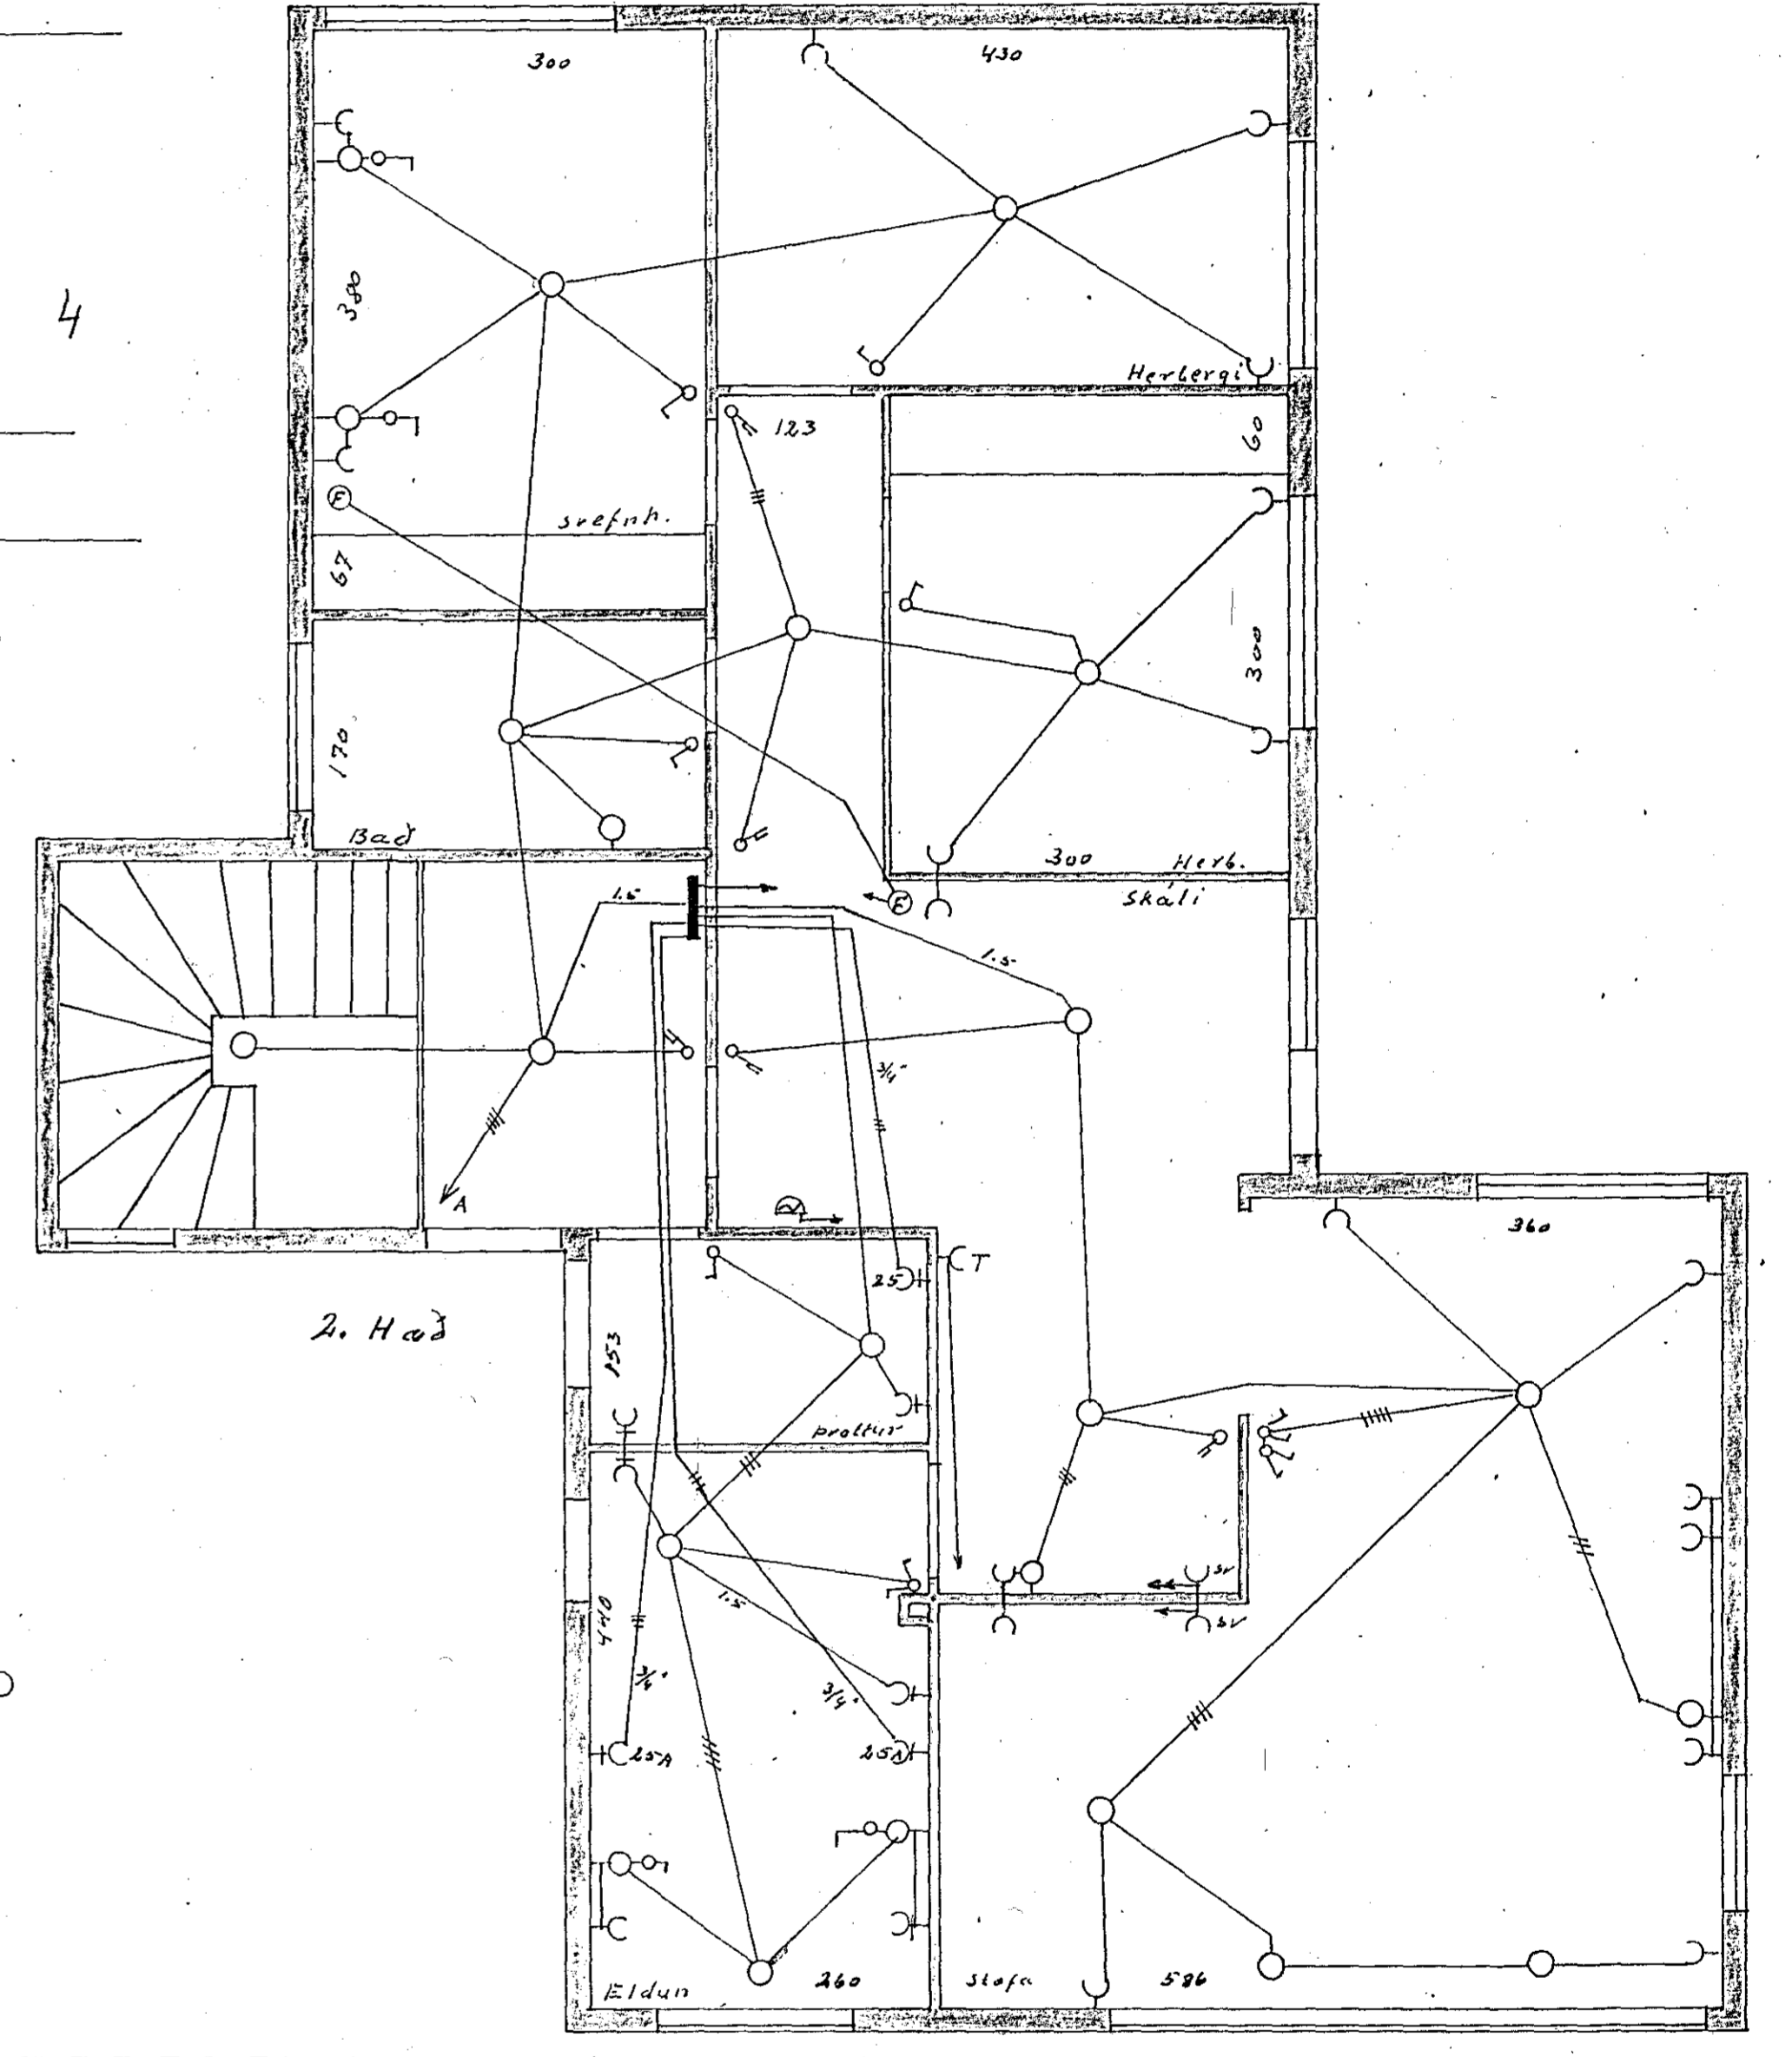
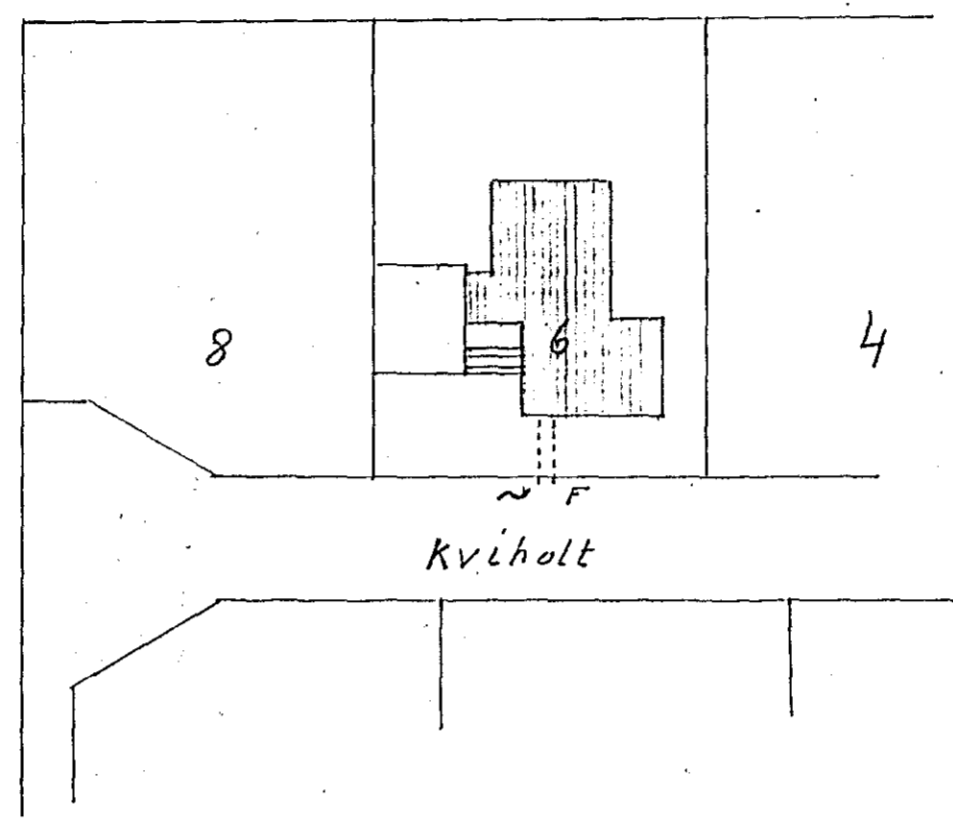
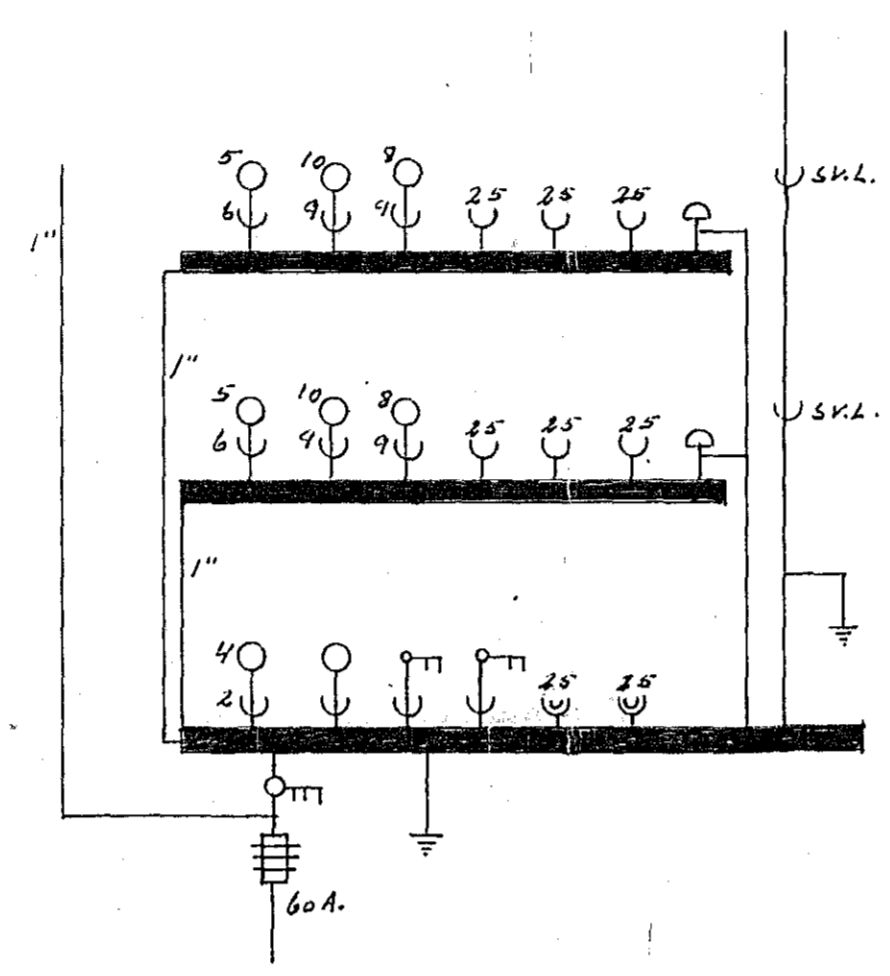


Kvíholt 6 Raflögn Mkv. 1:50

Inntök samþykkt 8.14. 1965
 f.h. RAFVEITU HAFNARJARÐAR
 Eftirlituneyfi rafhlæna

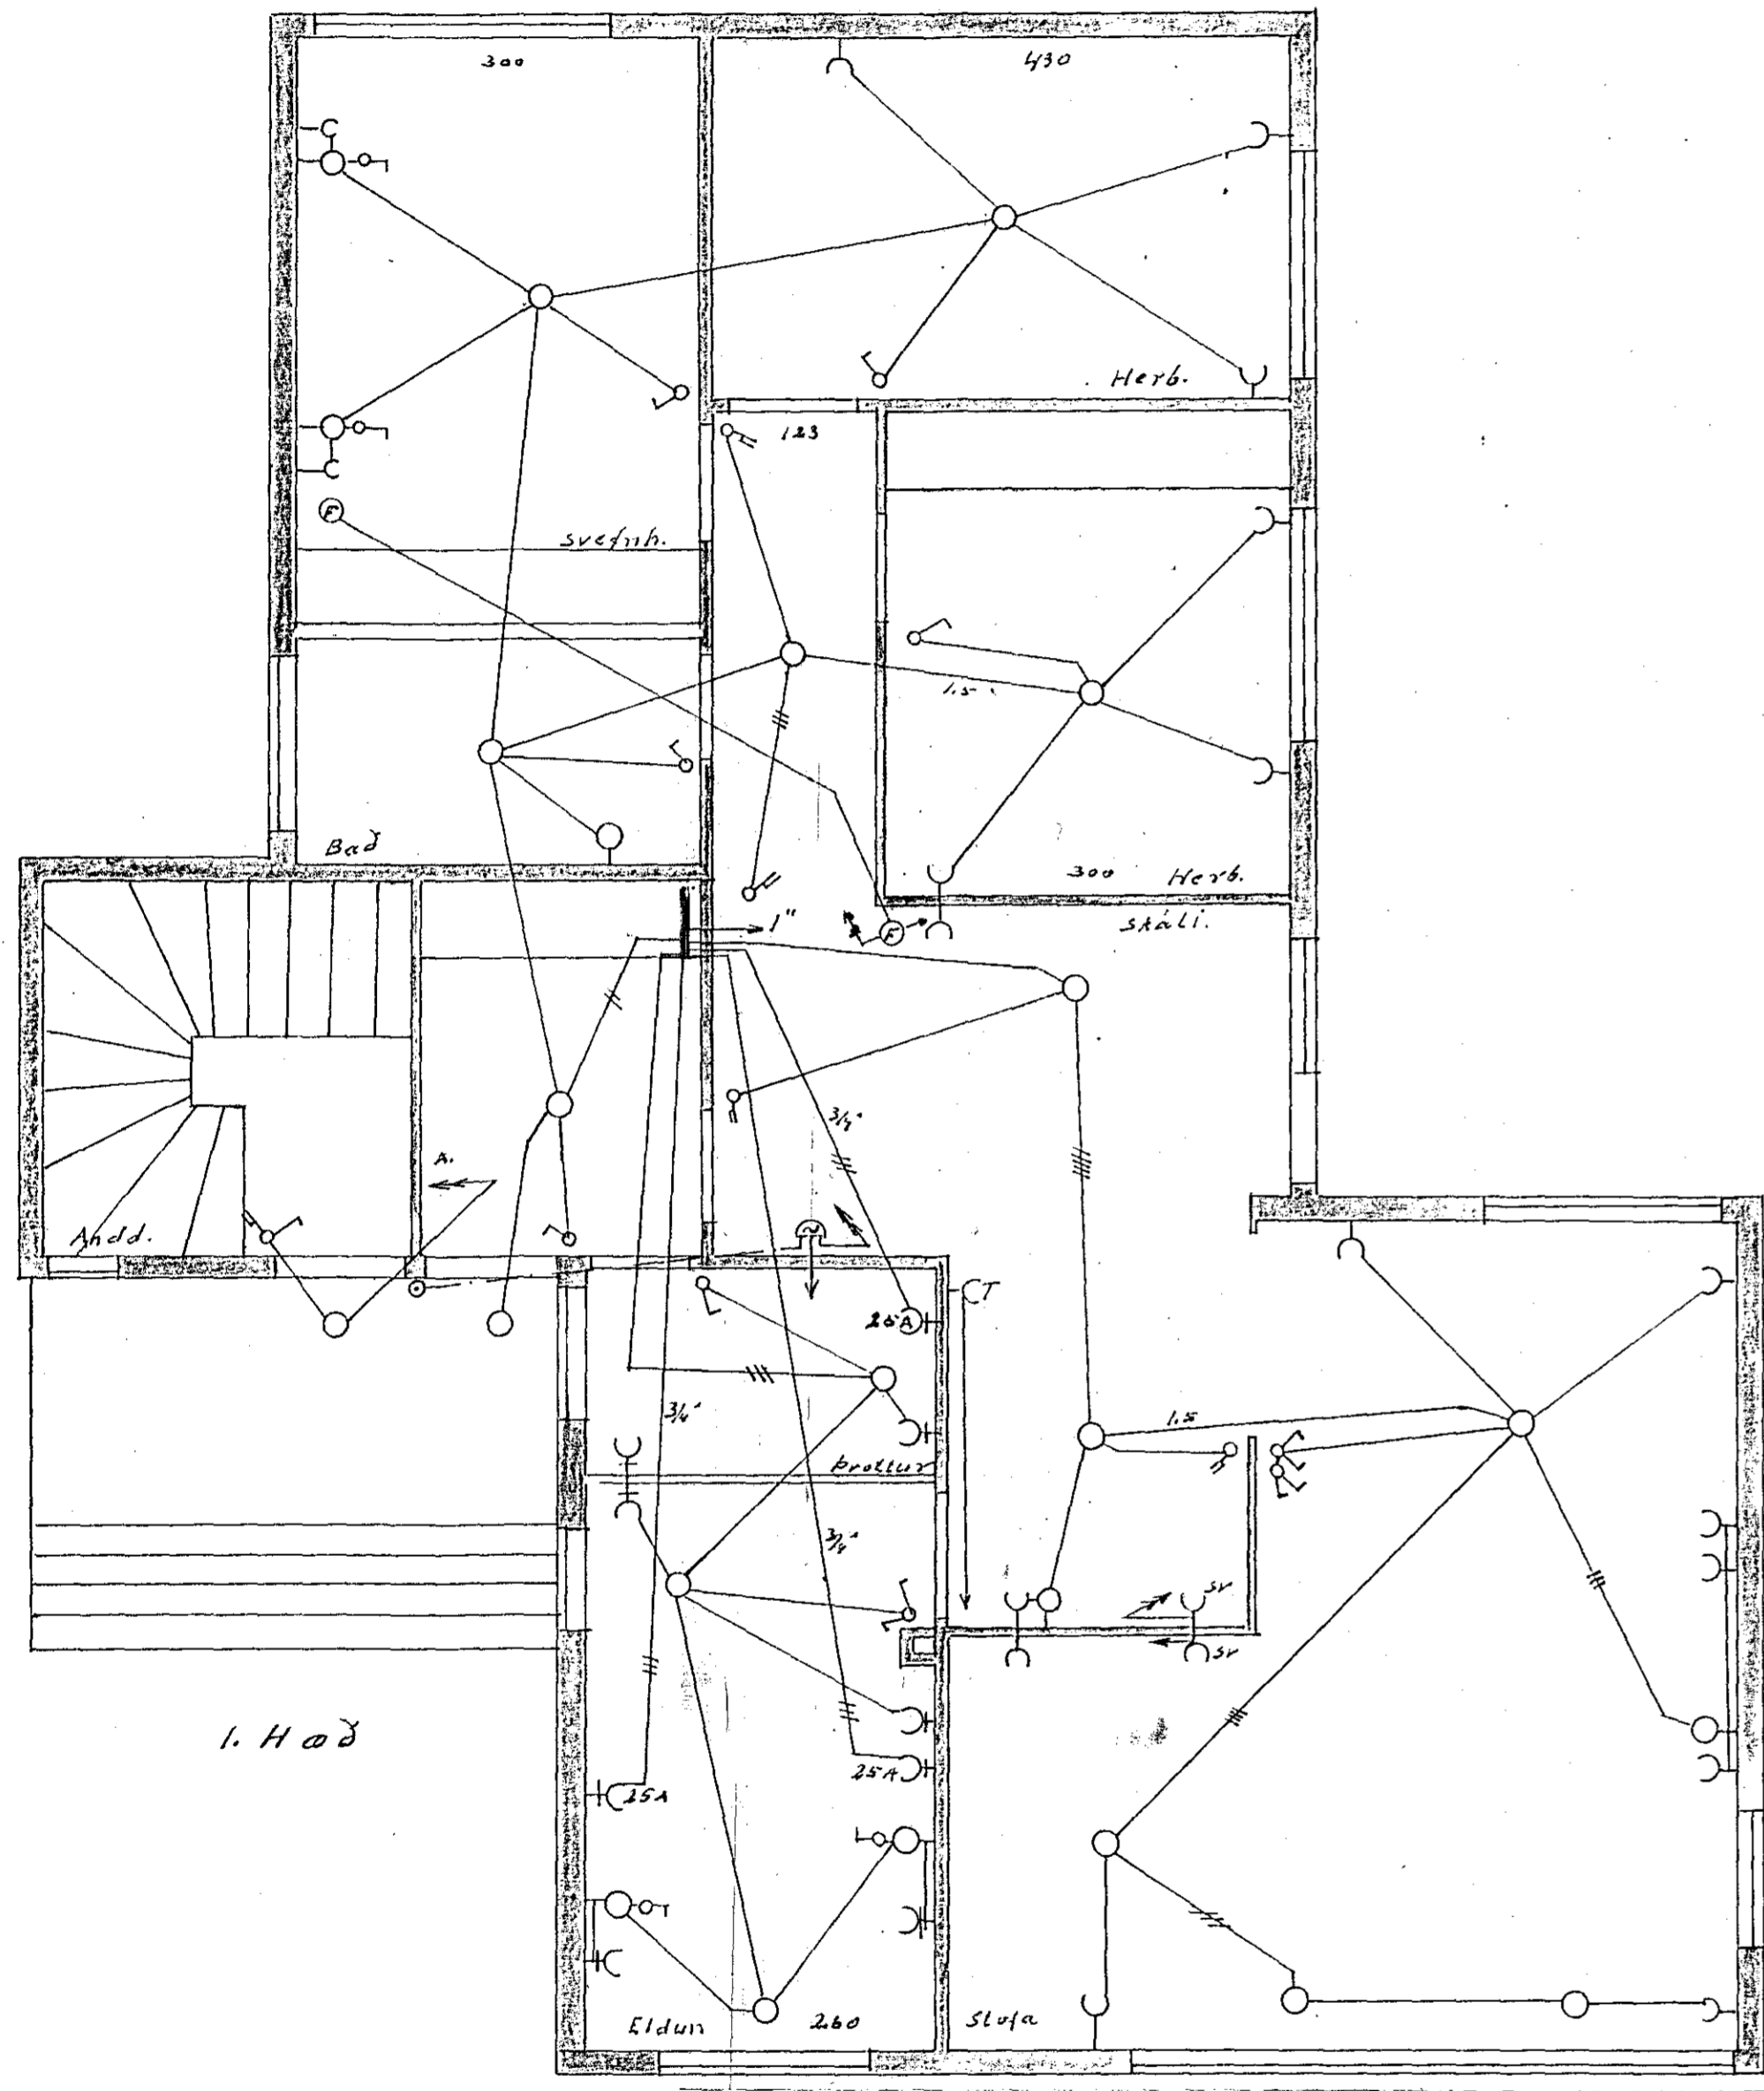

Hafnarf. 2 Mars 1965
 Jon Gudmundsson

938-