

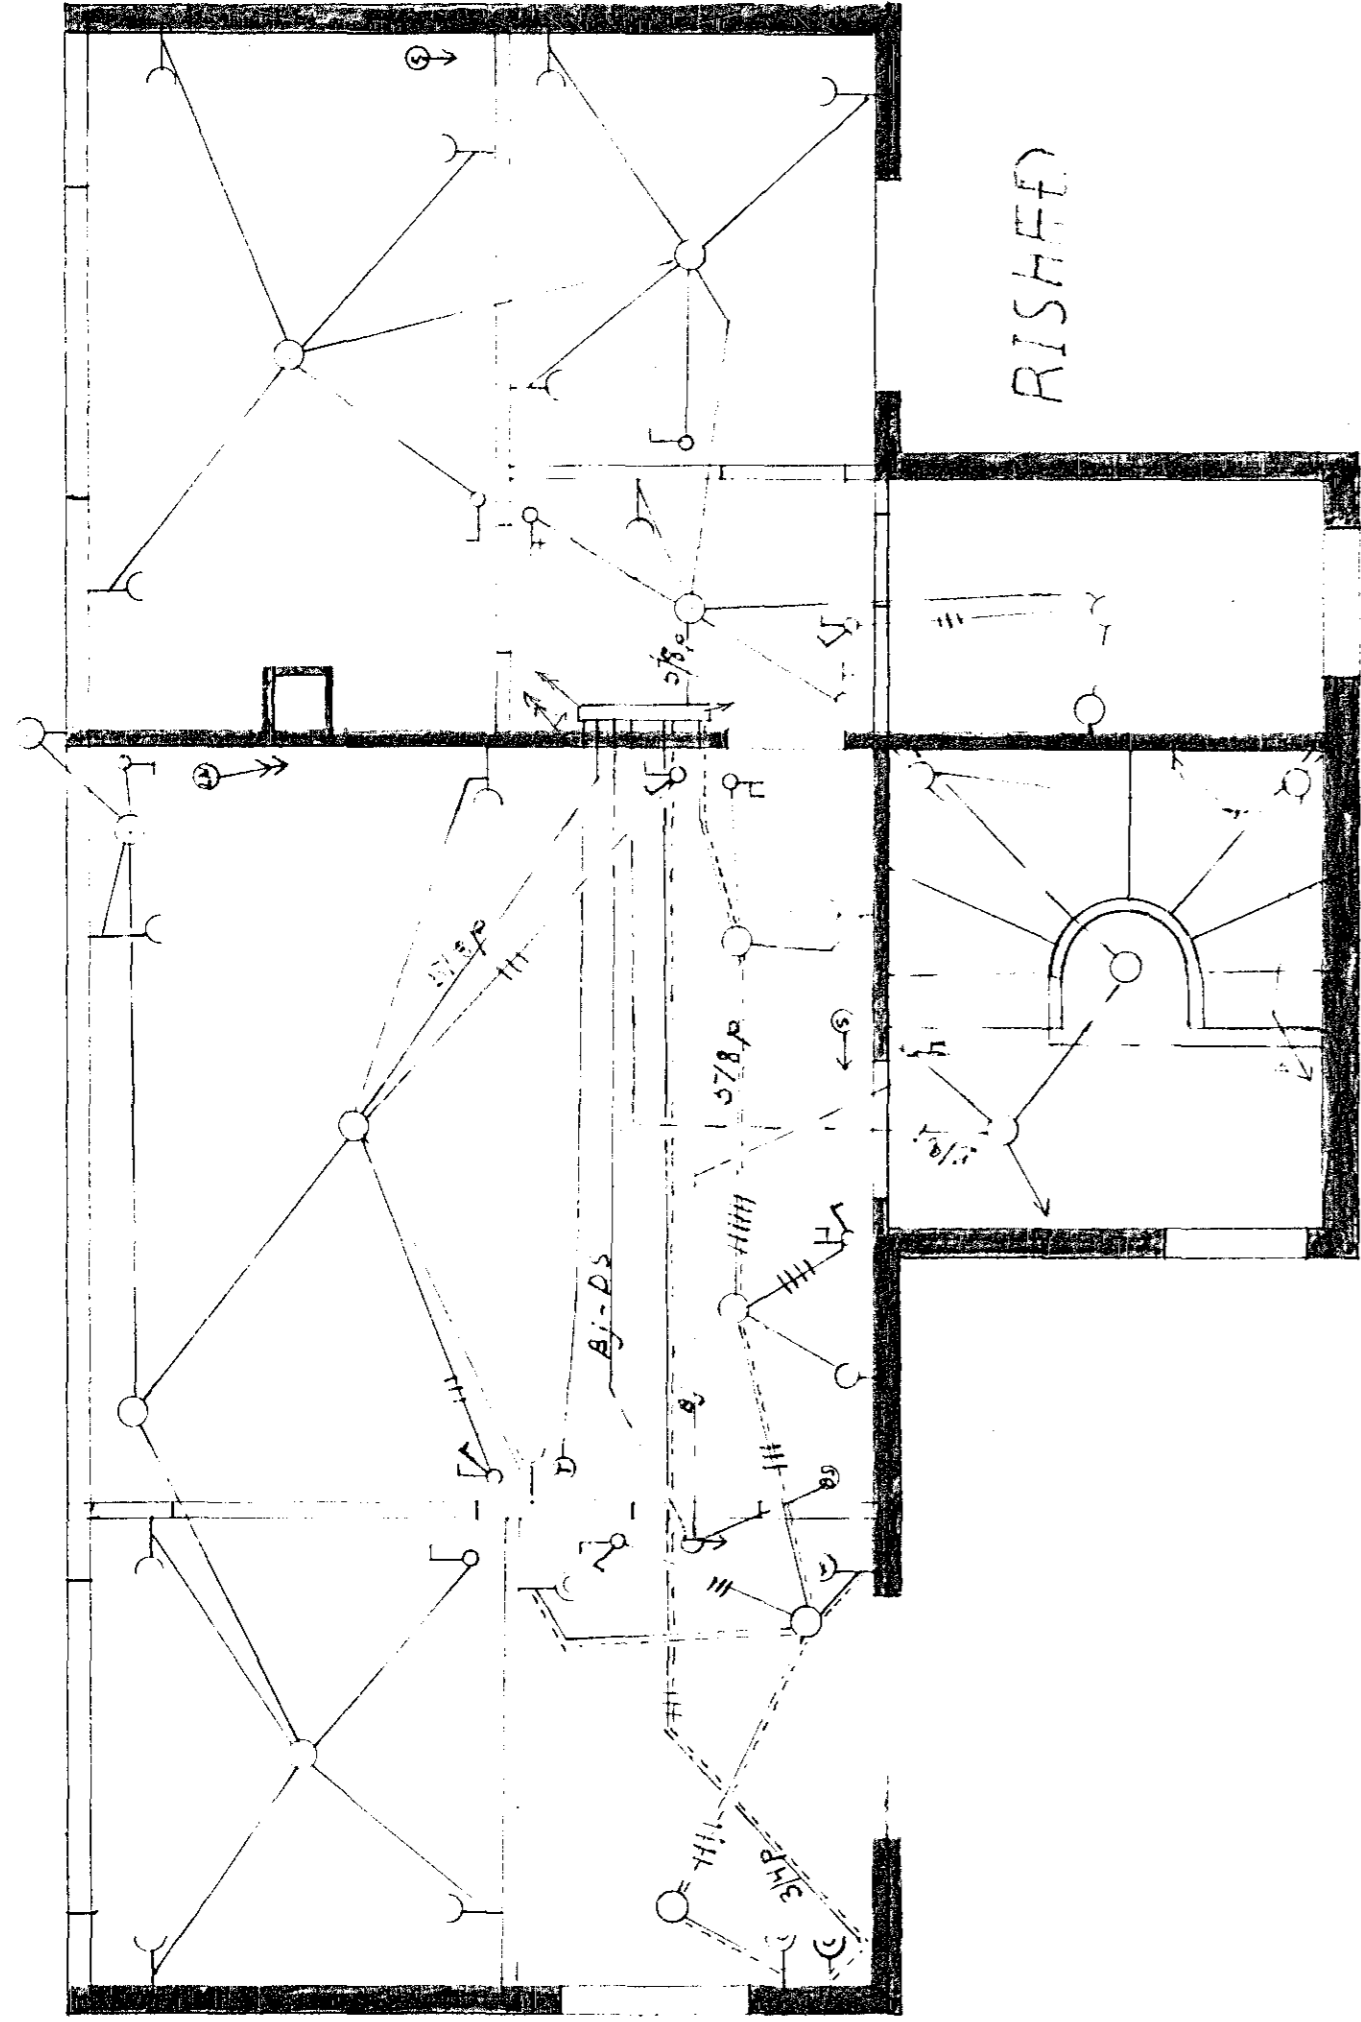


Rúfðgögn og sambýkt lýrir
EINFASA TÆKI

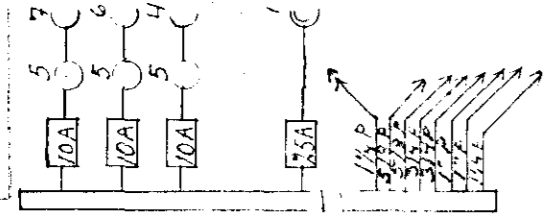

BLAD II

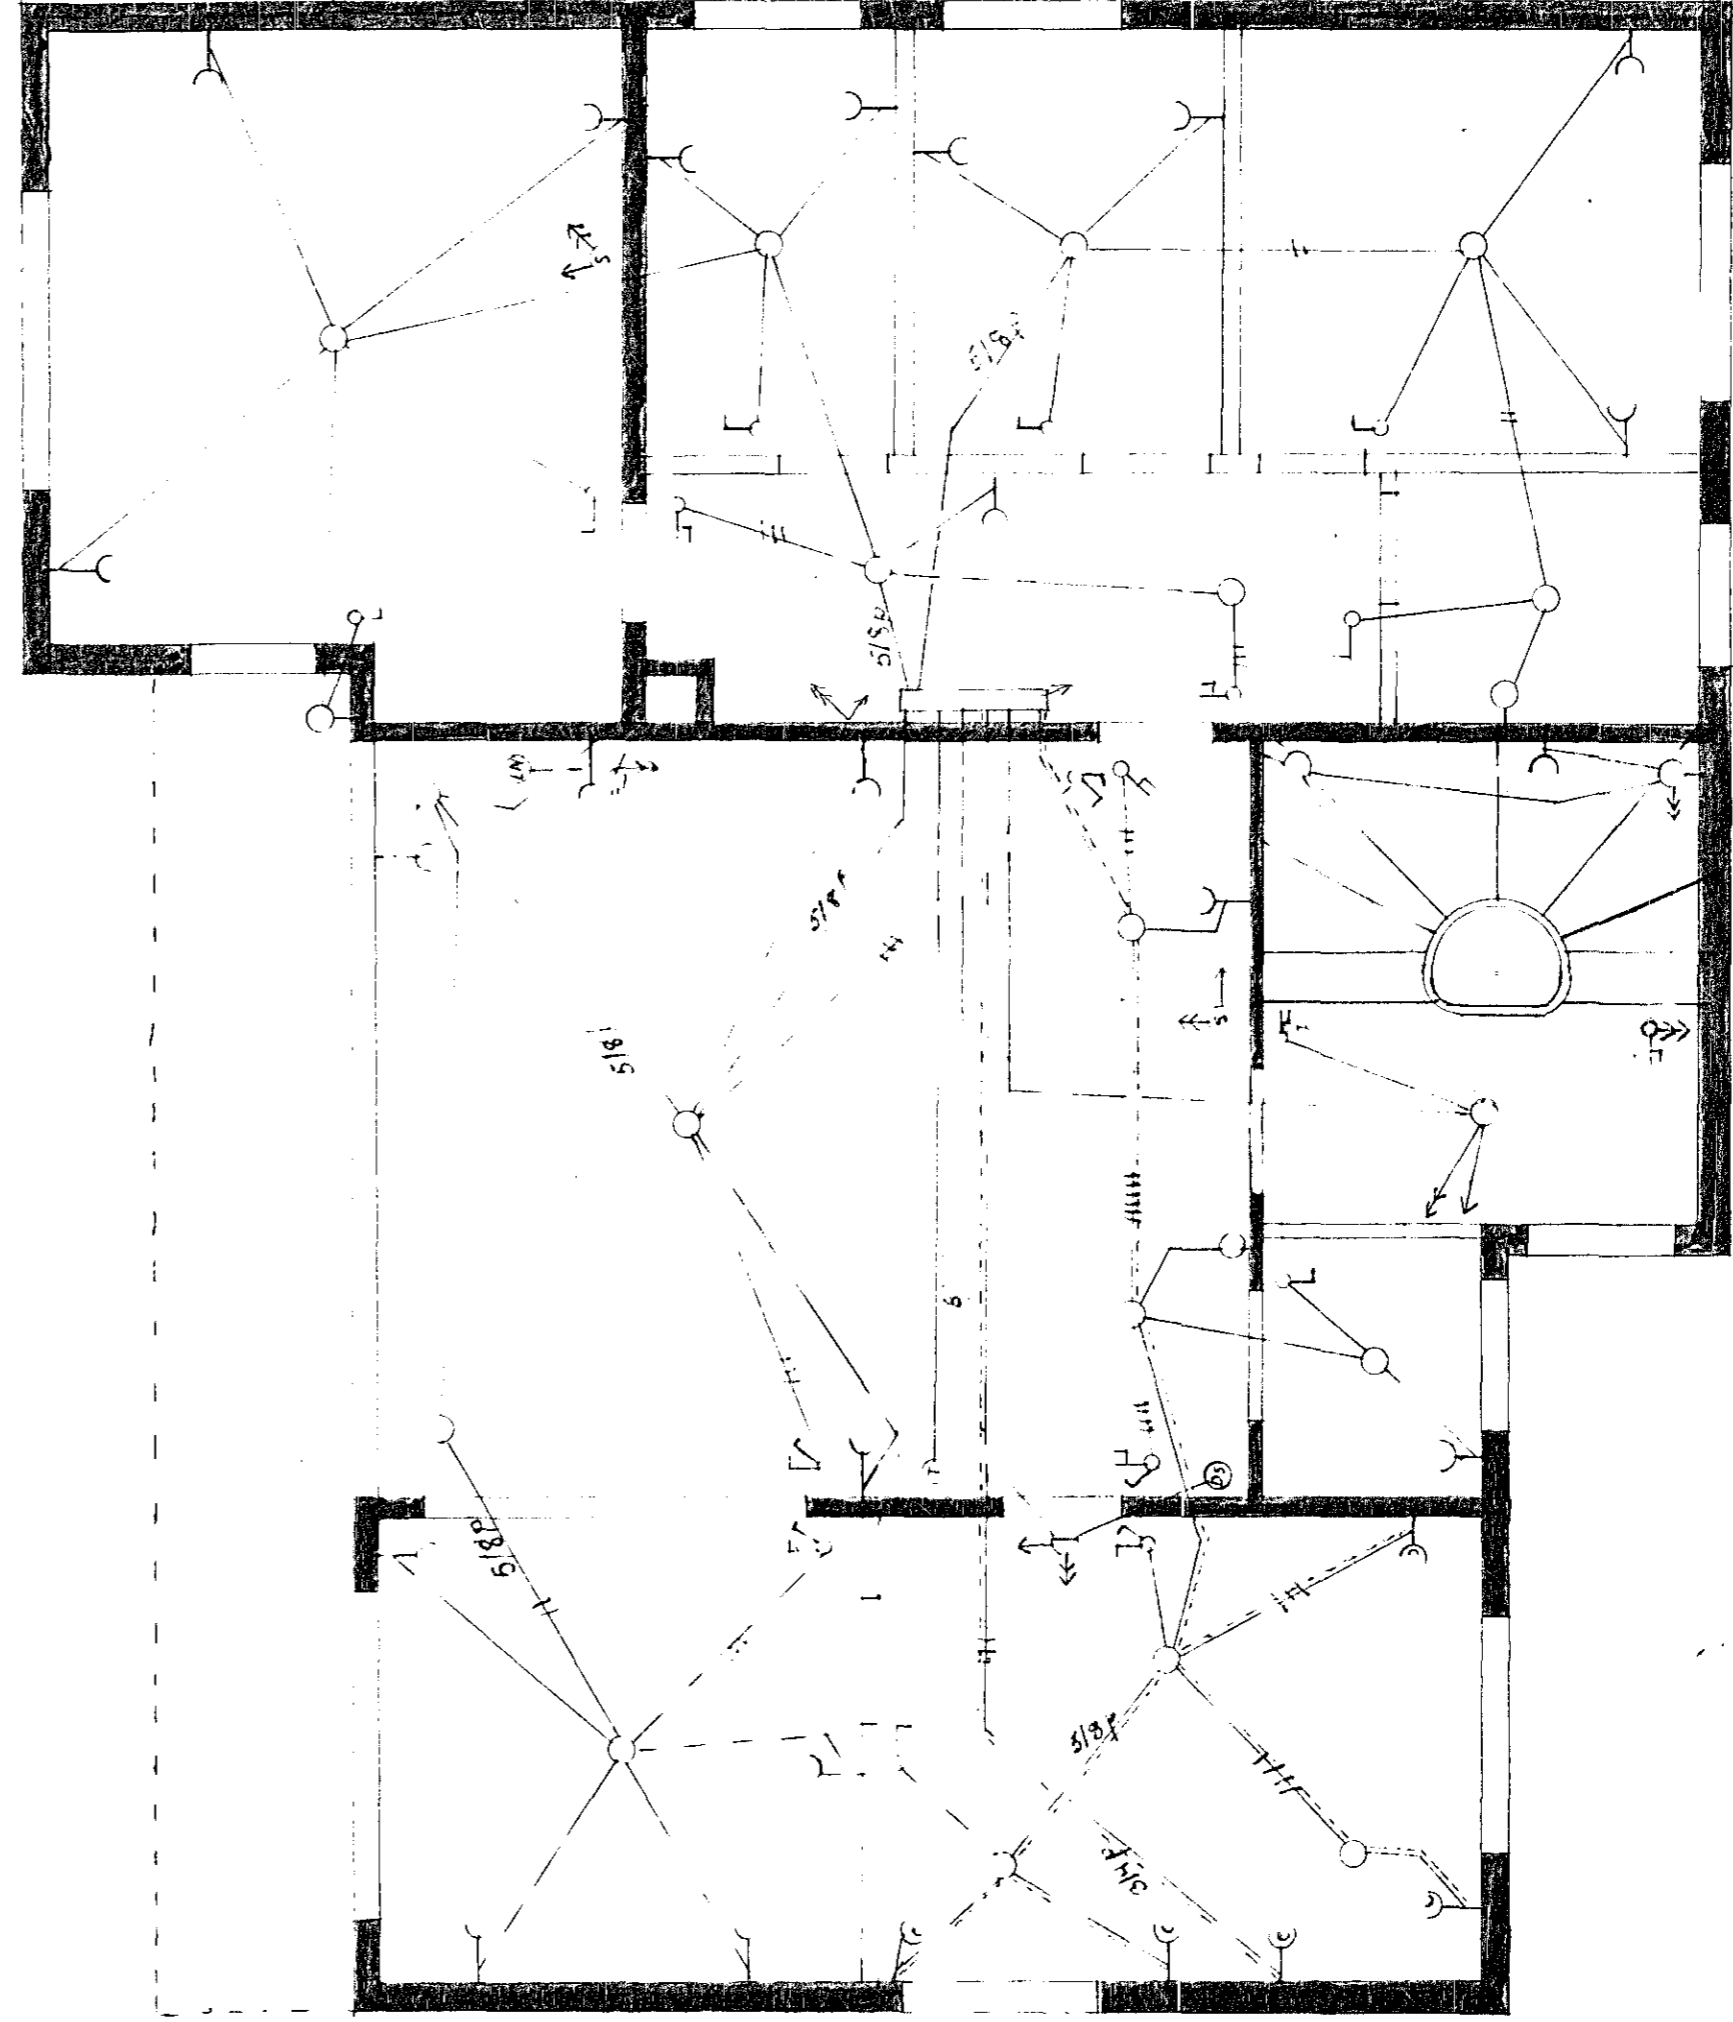

I. HAFD