
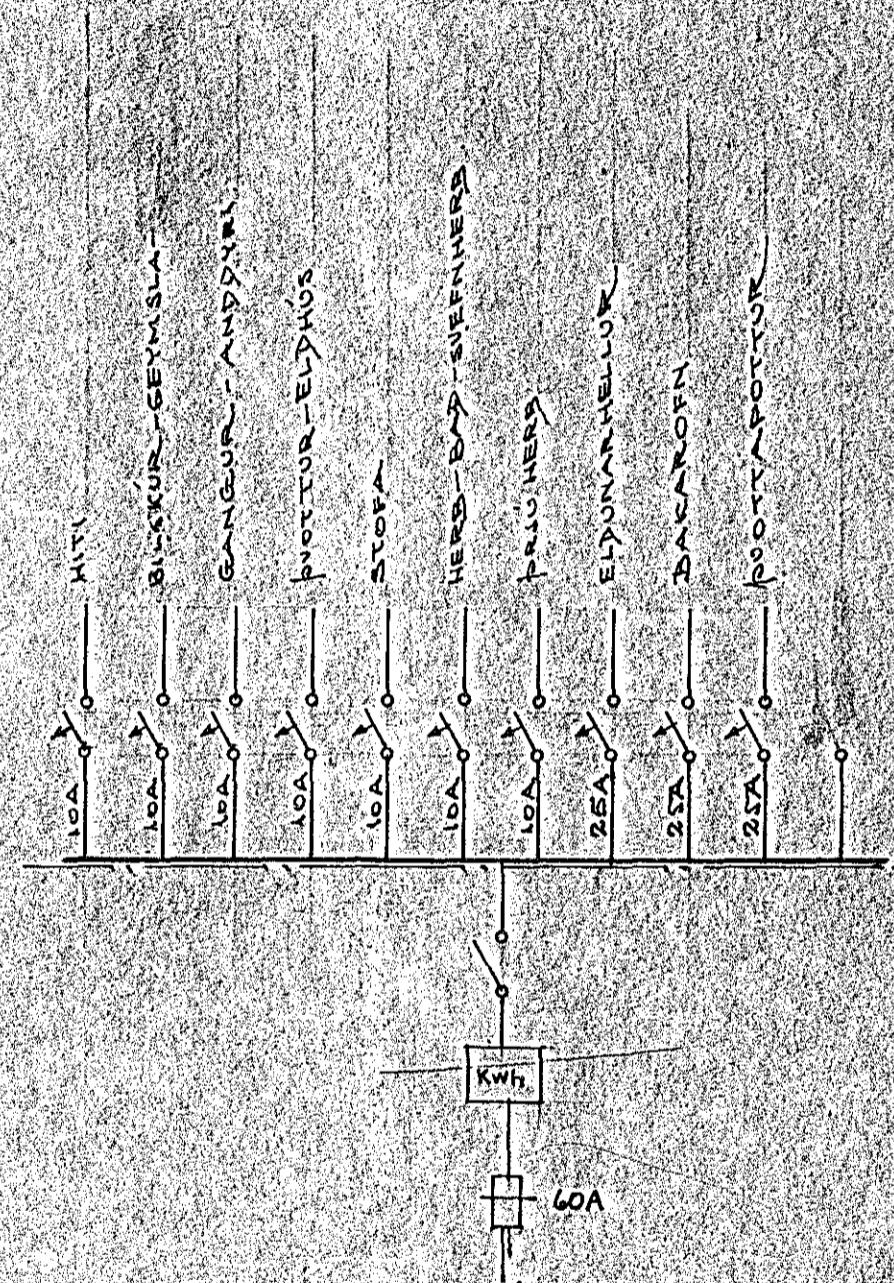


Rafloagnin er samþykkt lyf
 EINFASA TÆKI

Inntök samþykkt 7.19. 1963
 f.h. RAÐVEITU HAFNARFJÁRDAR
 Verkstæði
Ólafur Tomasson

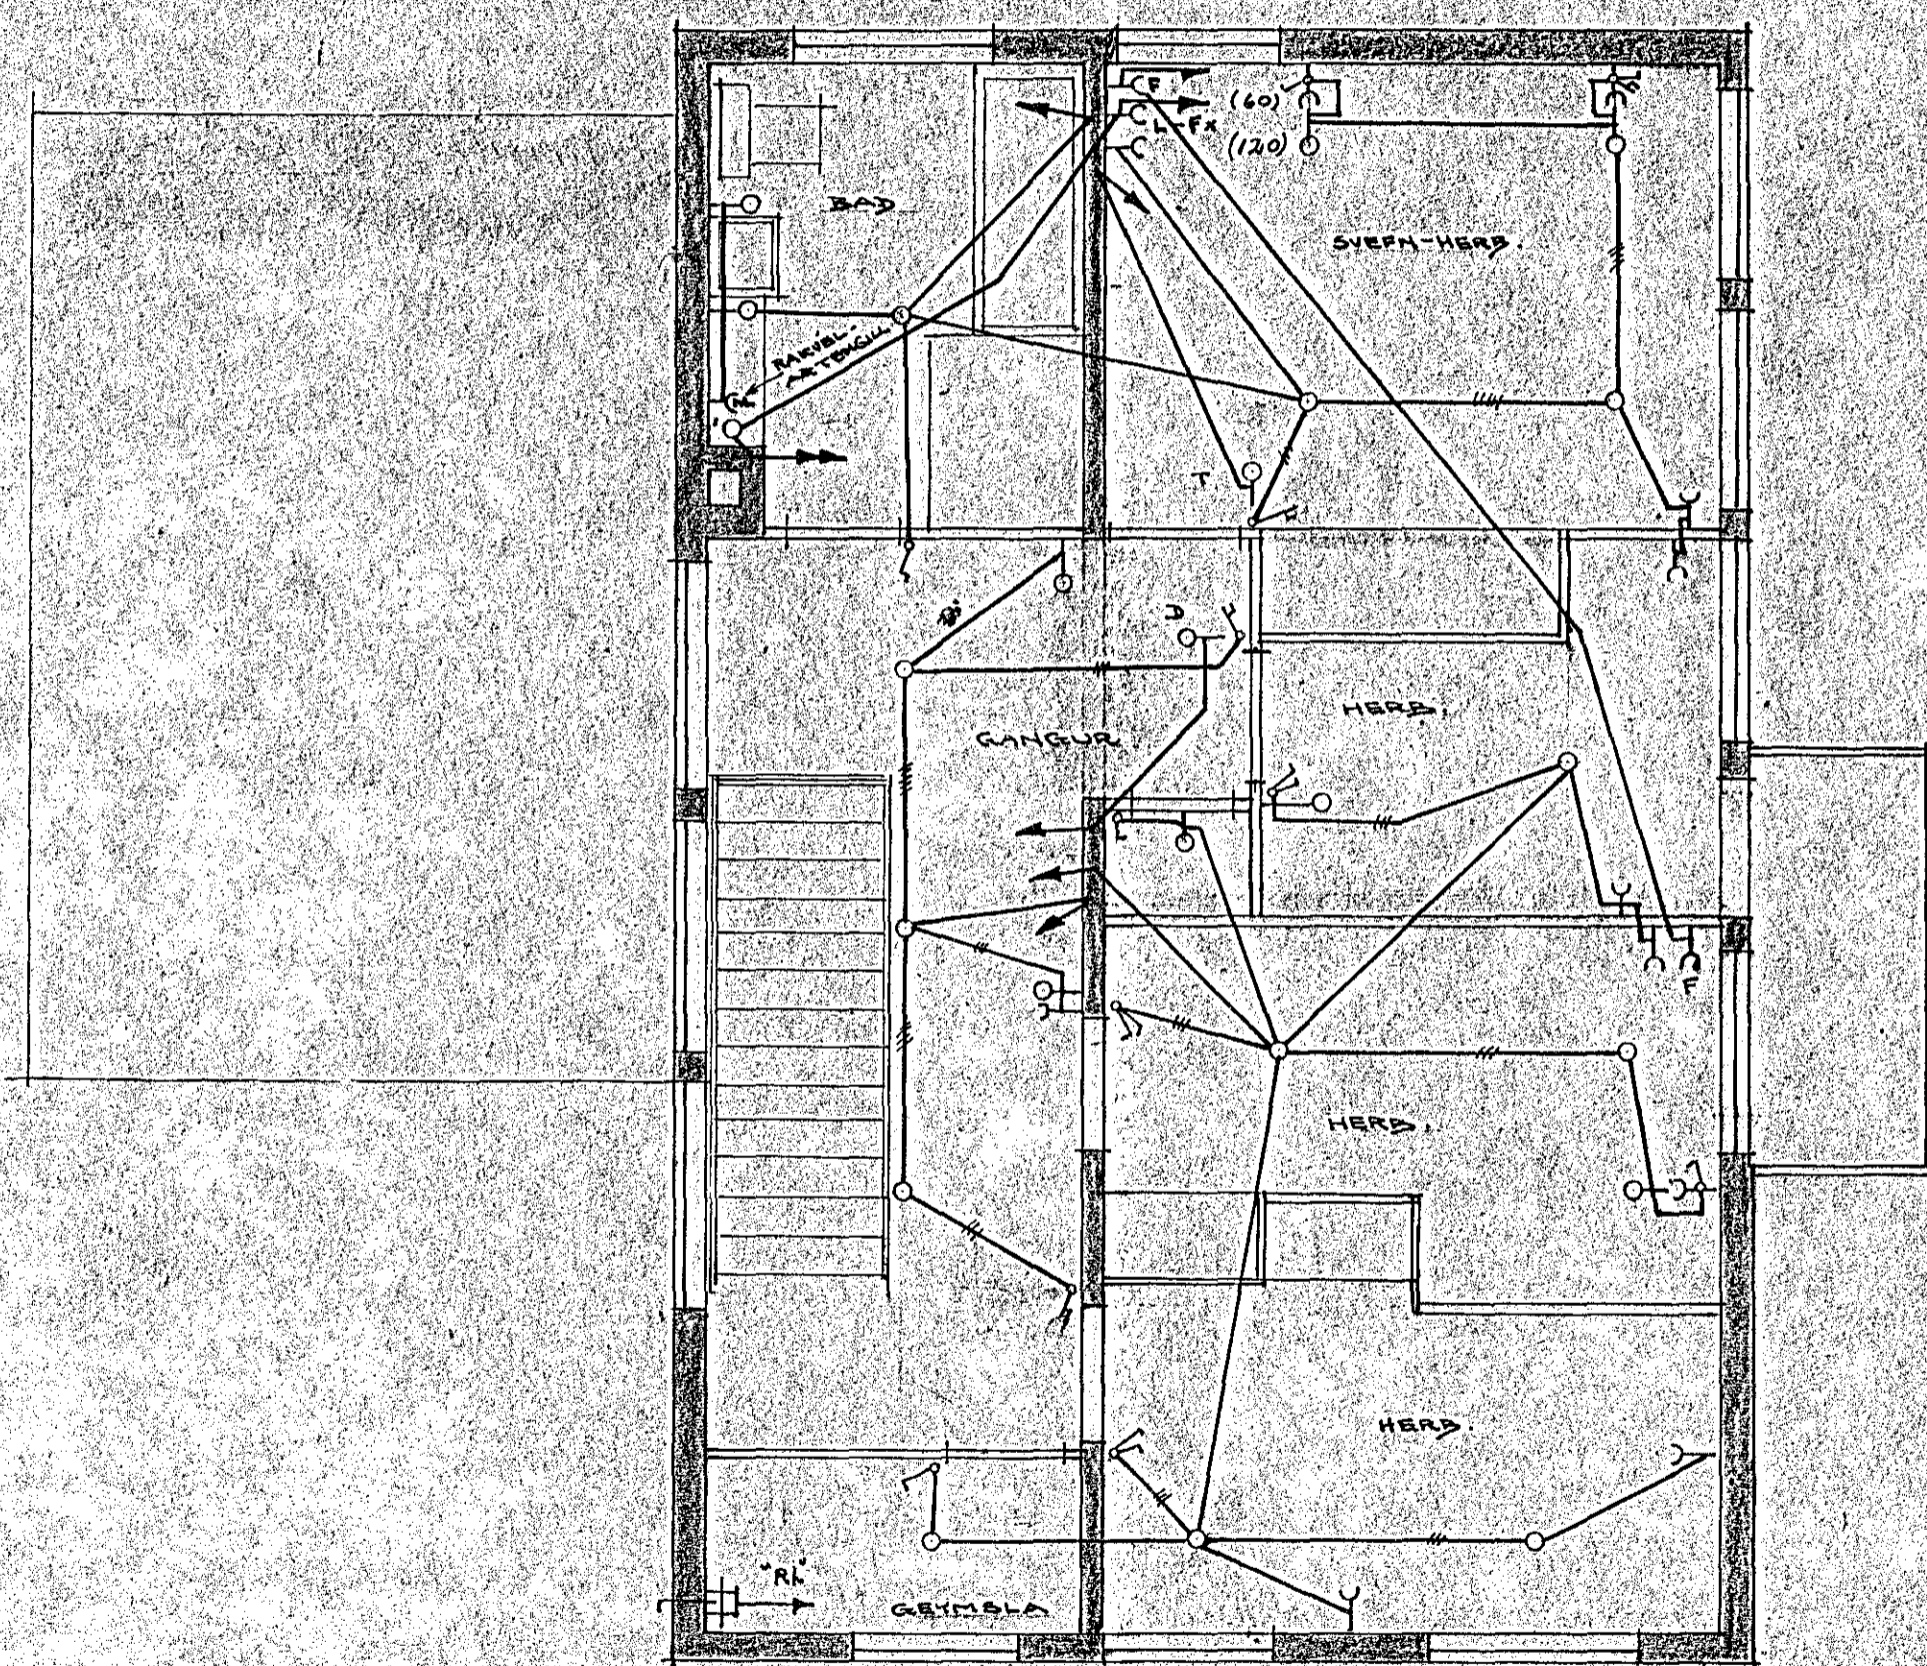

869-

ÓLAFUR TOMASSON Verkst.	
SMYRLAURAUN NR. 18 - HAFNARFJÁRÐI	
2 HERÐ	M. 1:50
RAFLOGN	BLAÐ 3 af 3
AGÚST 1963	NR. 280-3