
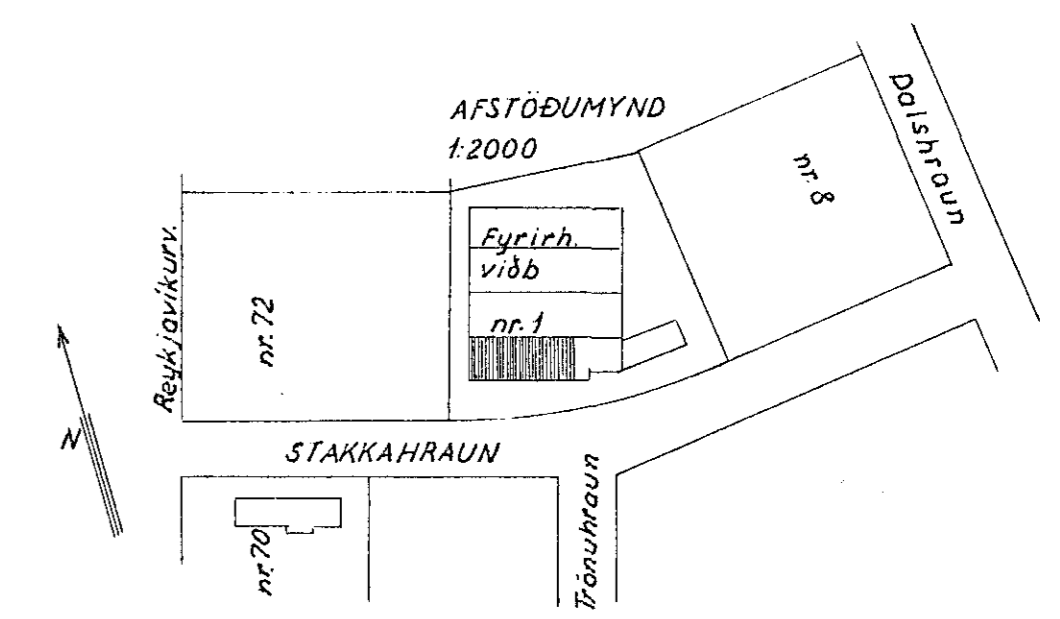
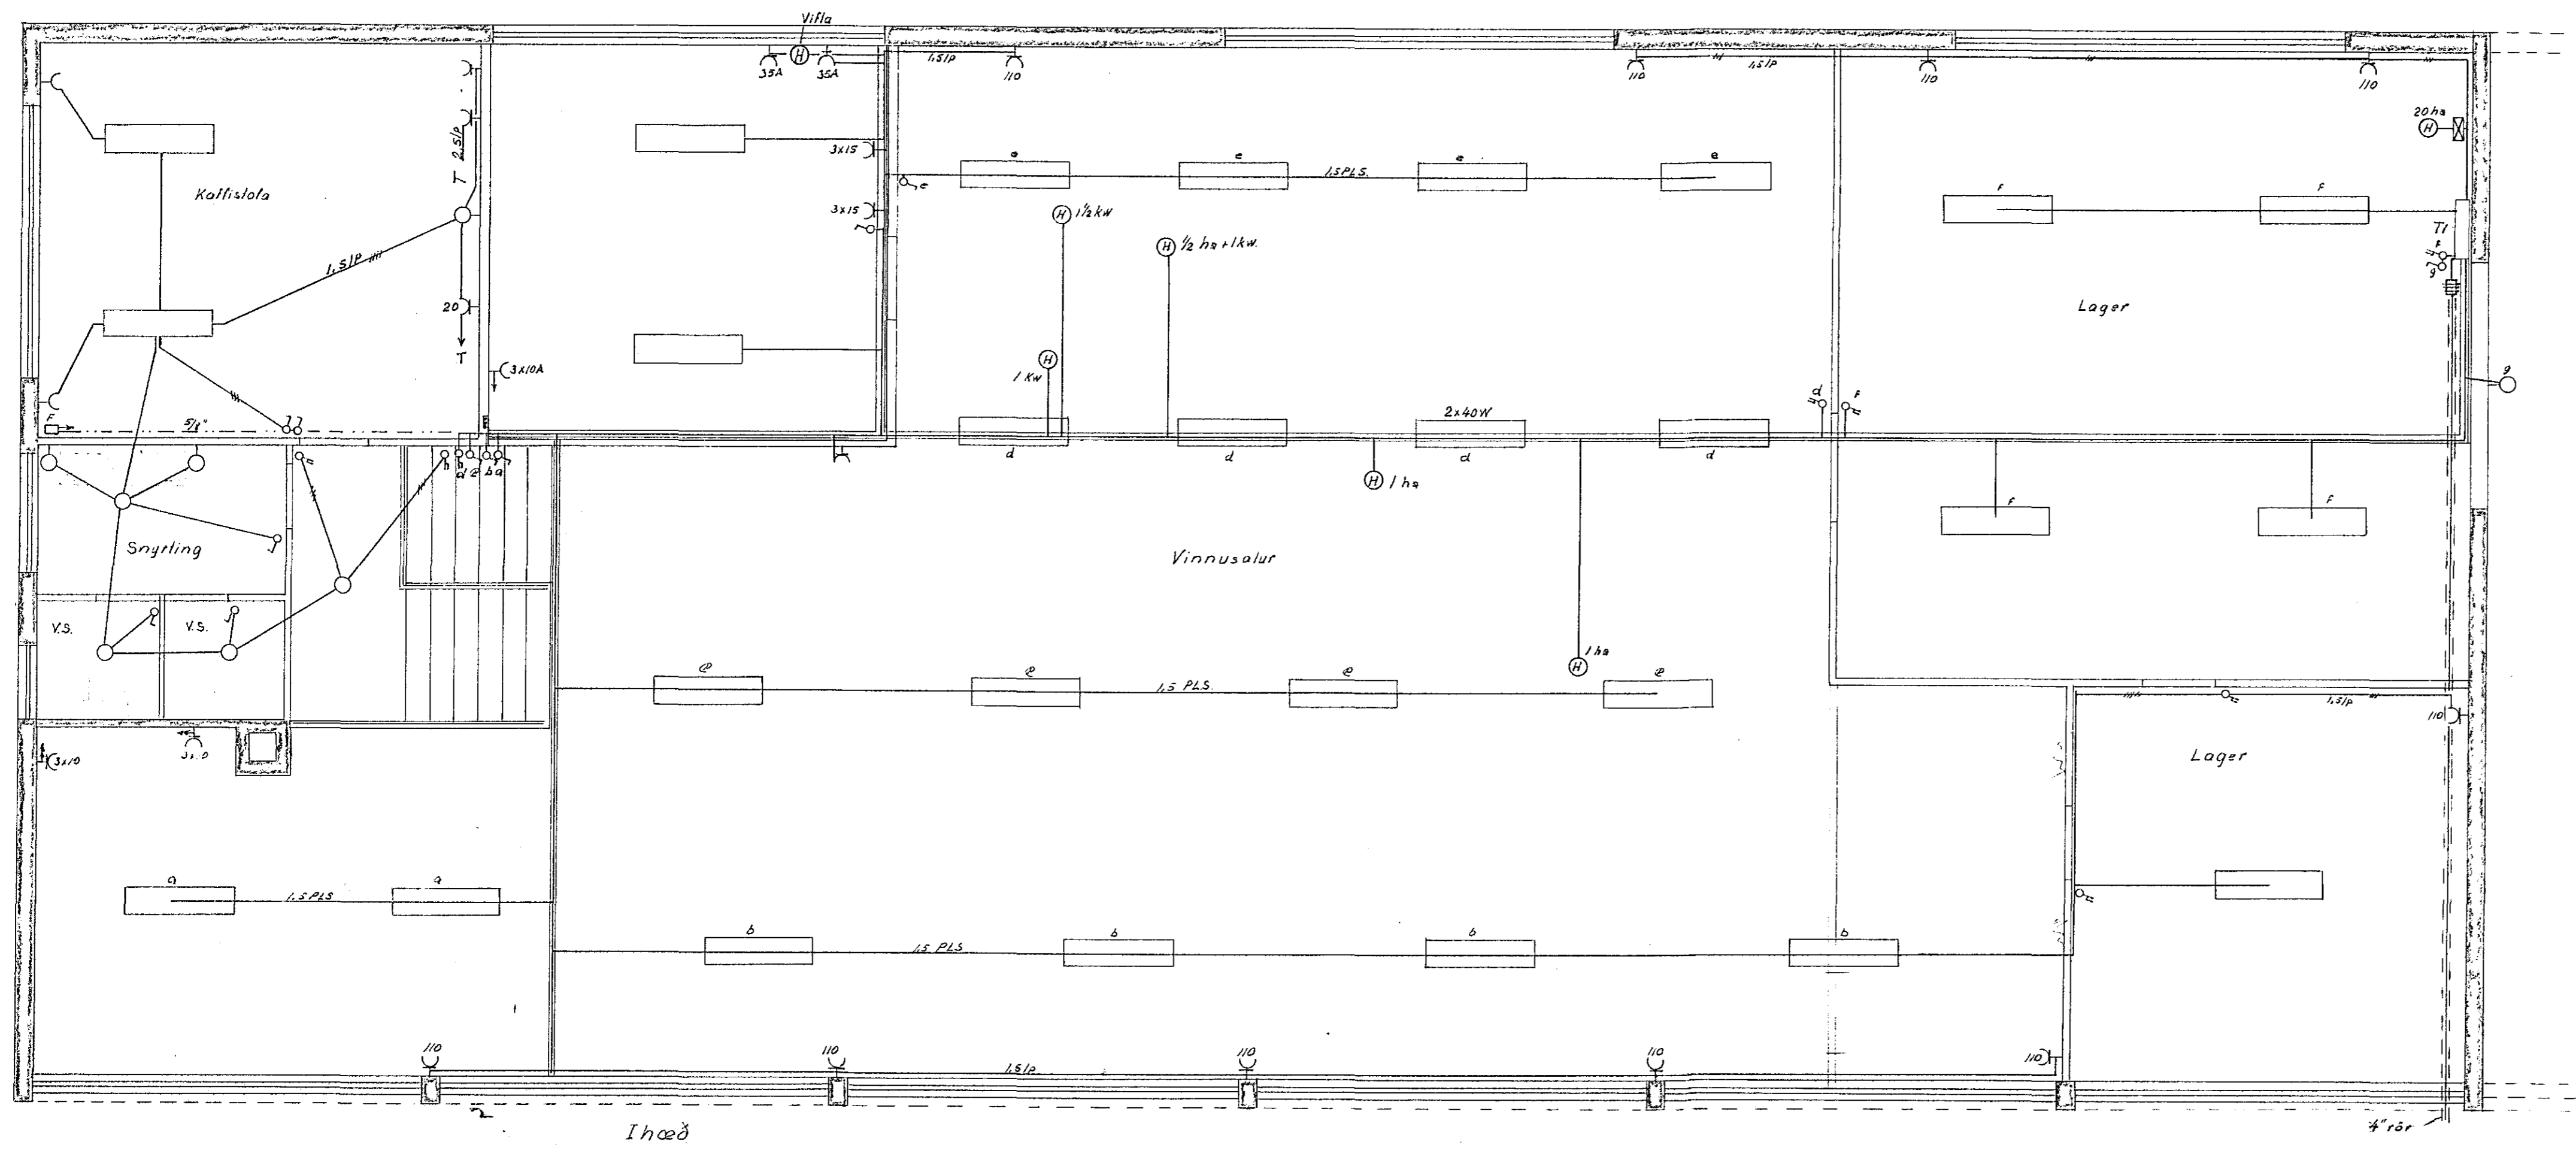
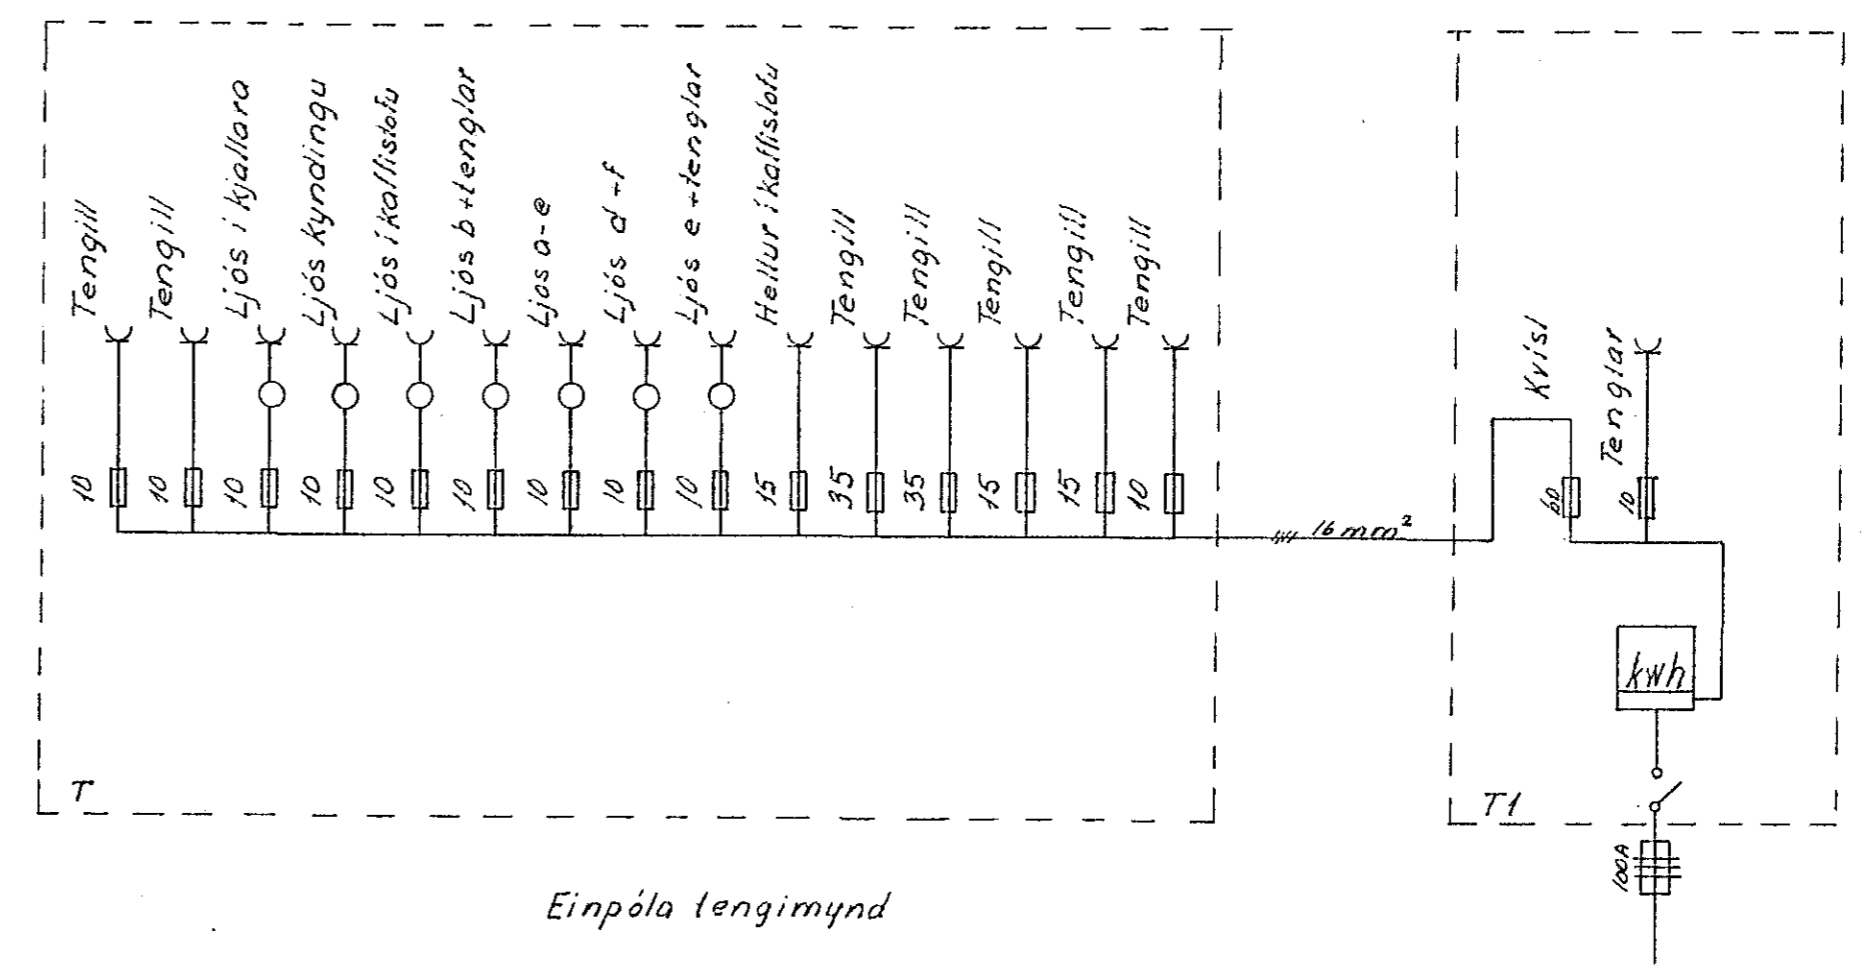
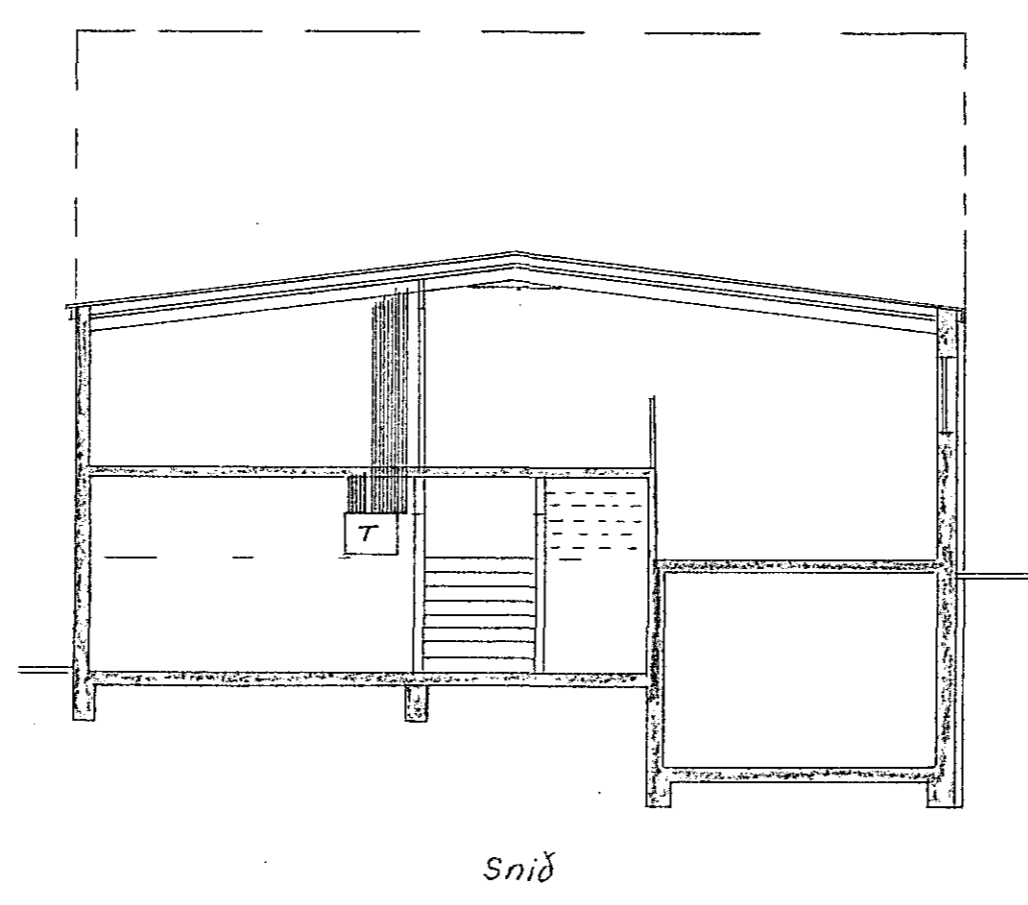


Inntök samþykkt 12.15. 1964
 Eftirlitunardur rólággj

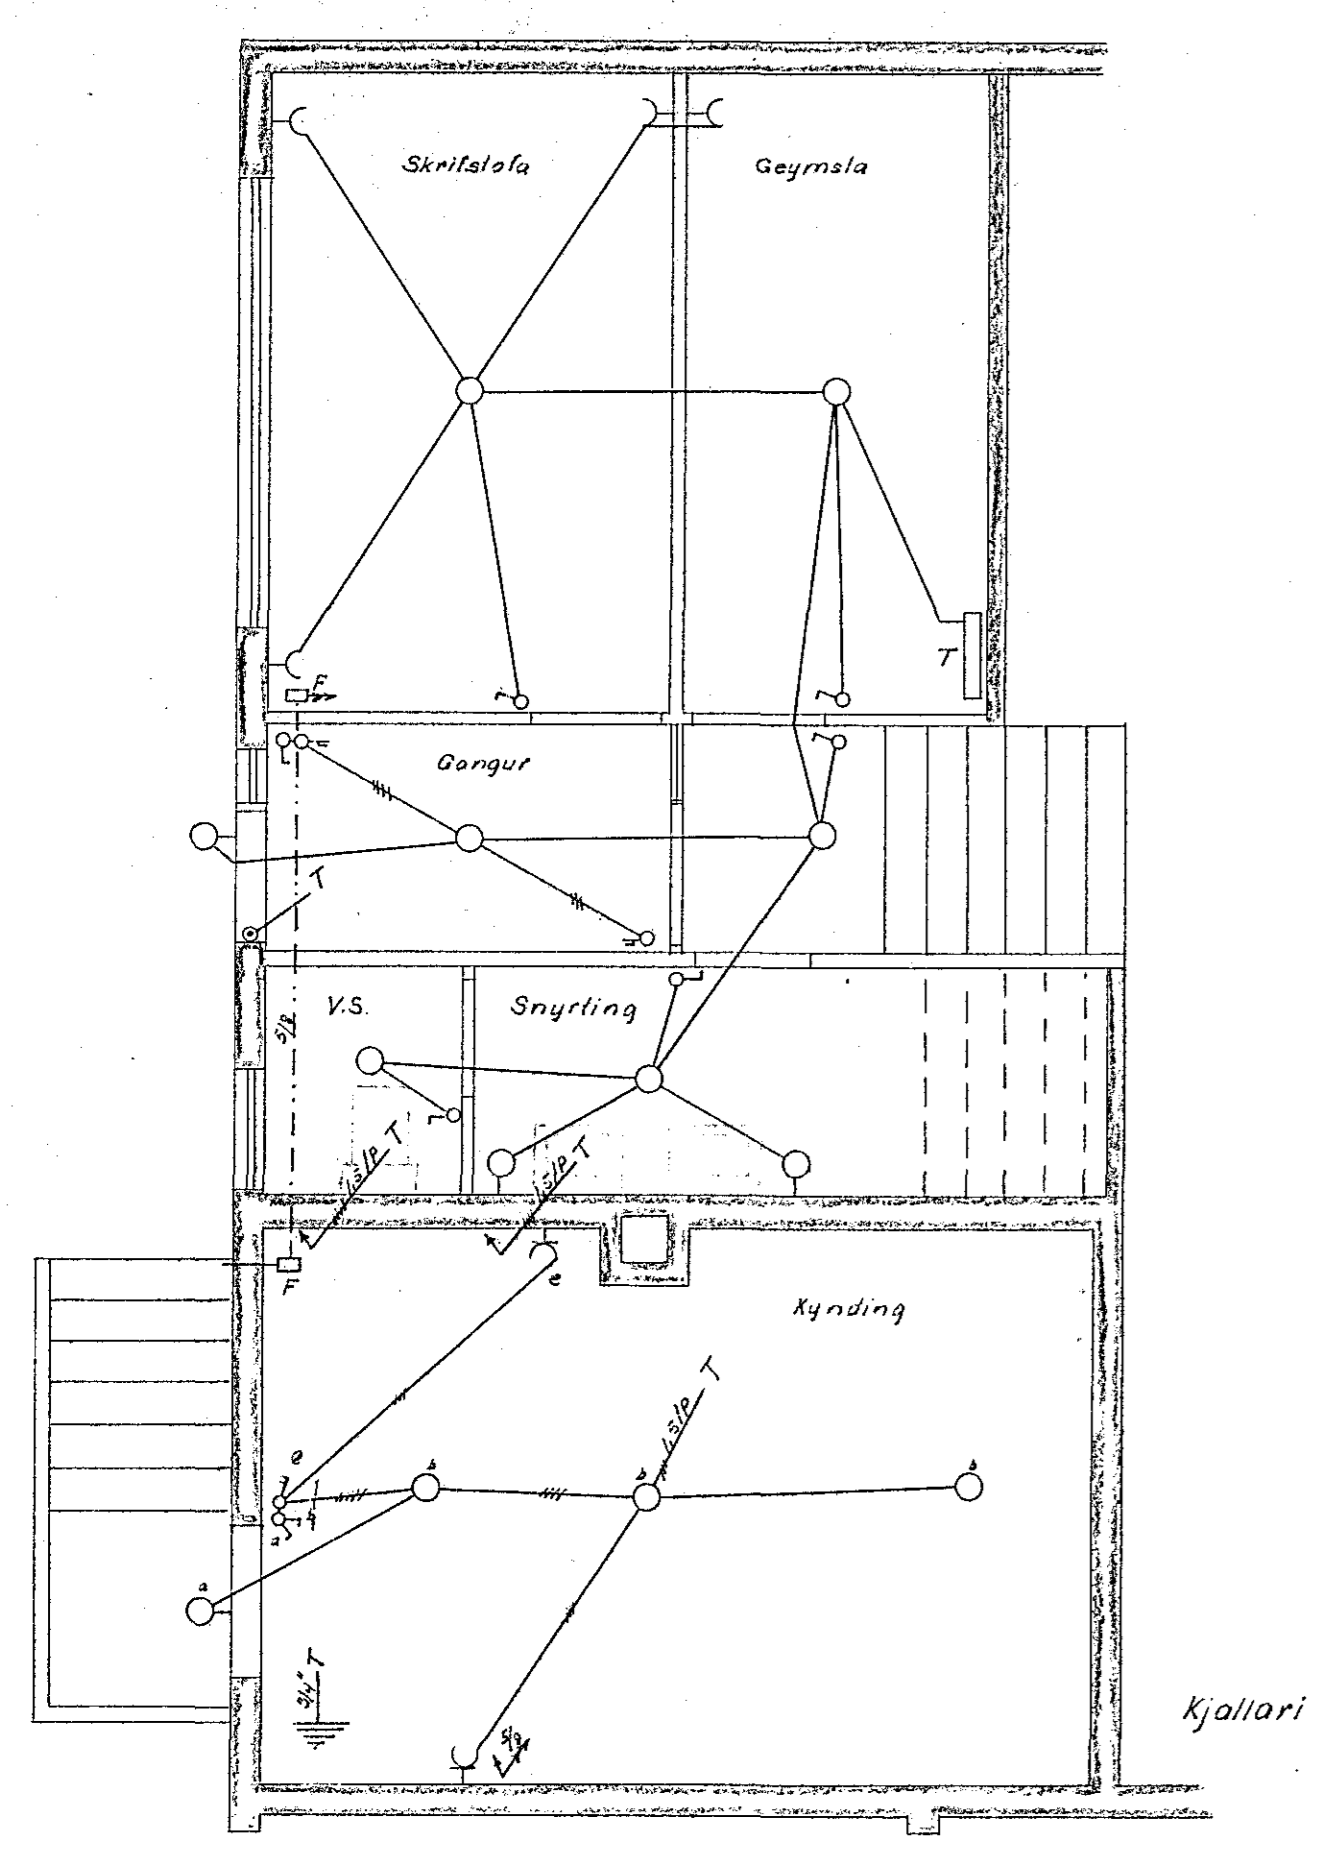

933-

MÓNÁ Stakkahrauni 1 Rafagnateikning	Verk nr:	
	Blað af	
Héfan V. Þorsteinsson	Mkv.	Dags. Vain
	1.50	Apr 84 SVB
1.100	Breytt	