
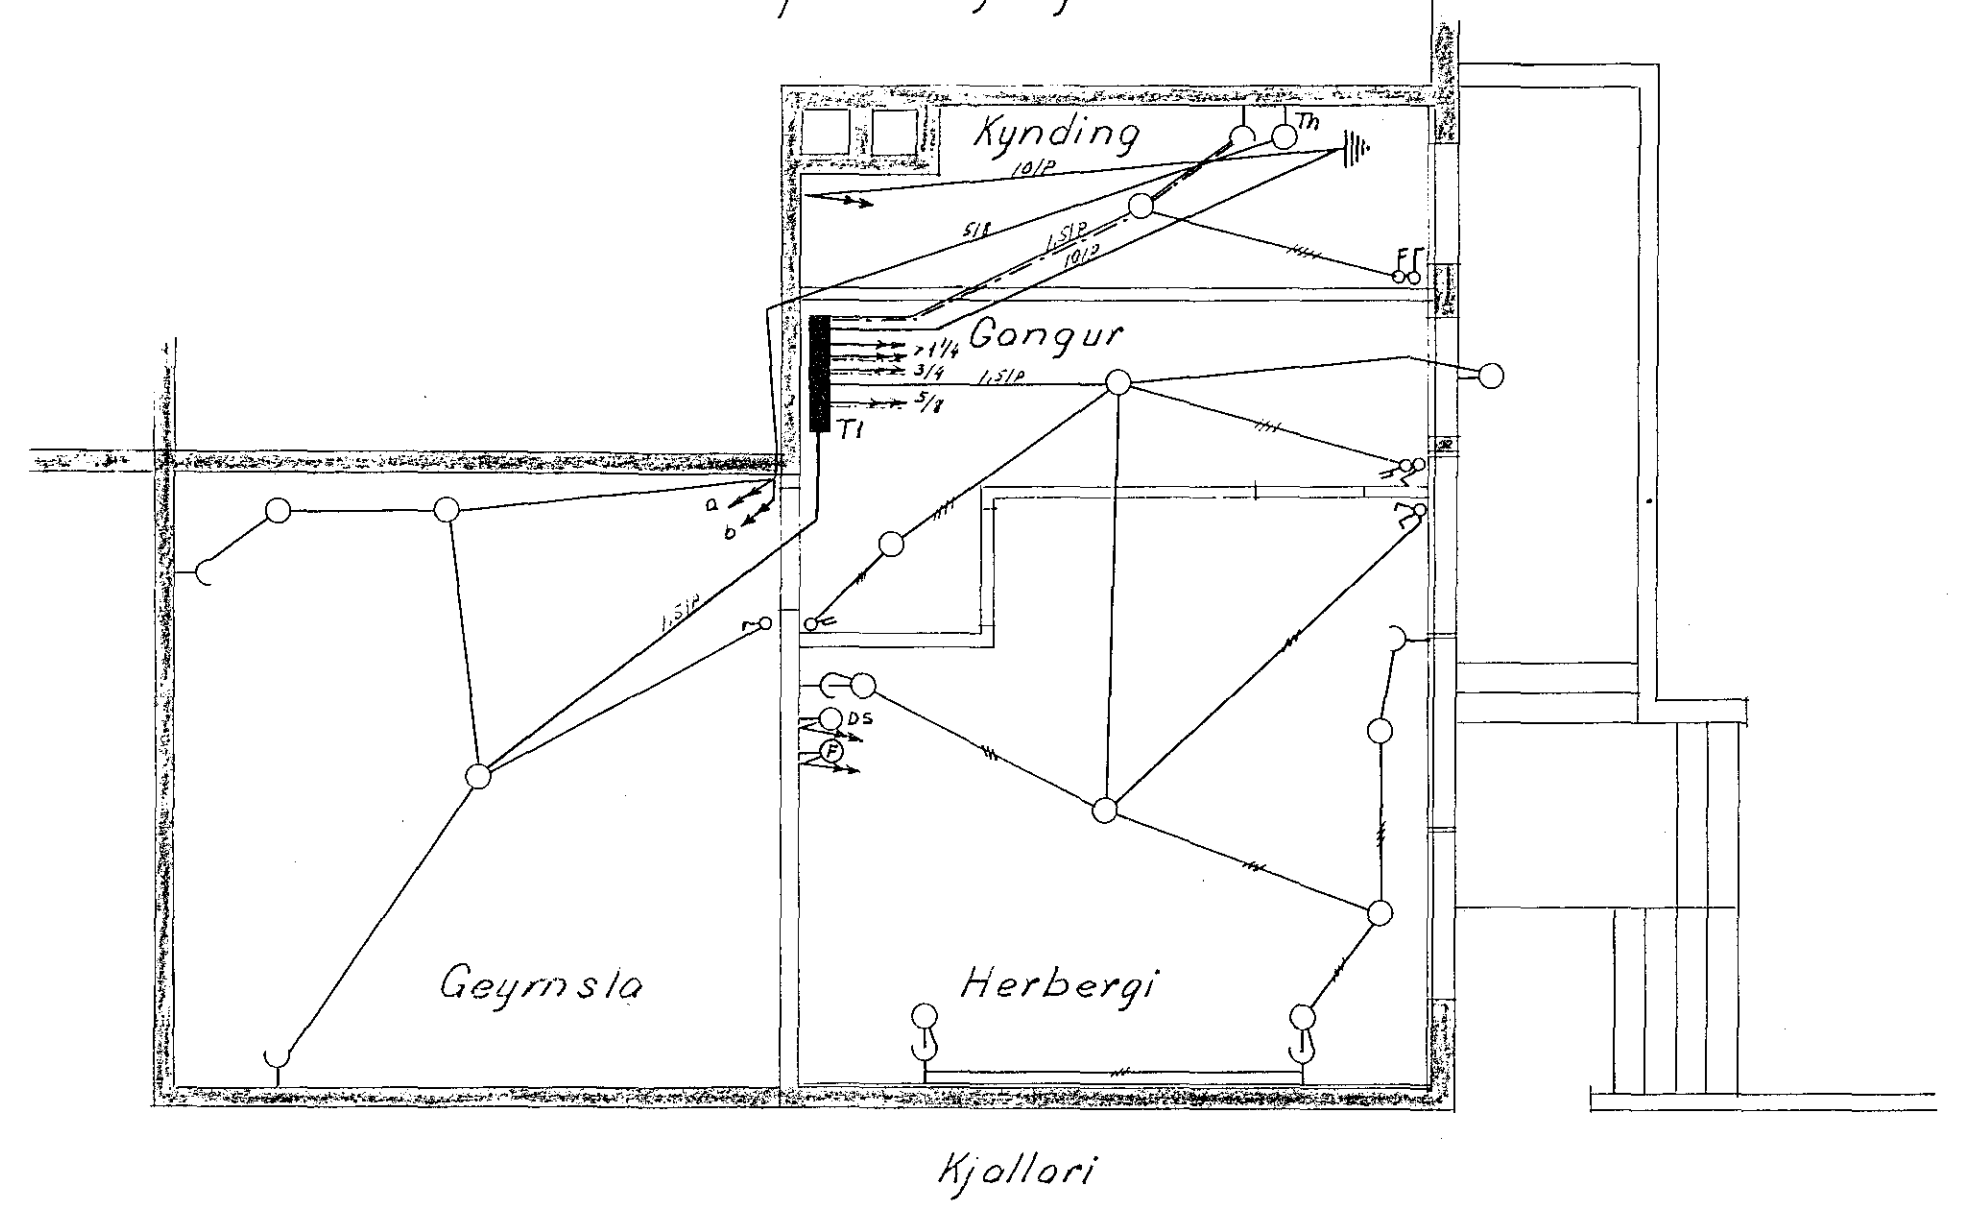


Grunnmynd hæðar. Gólhlíð

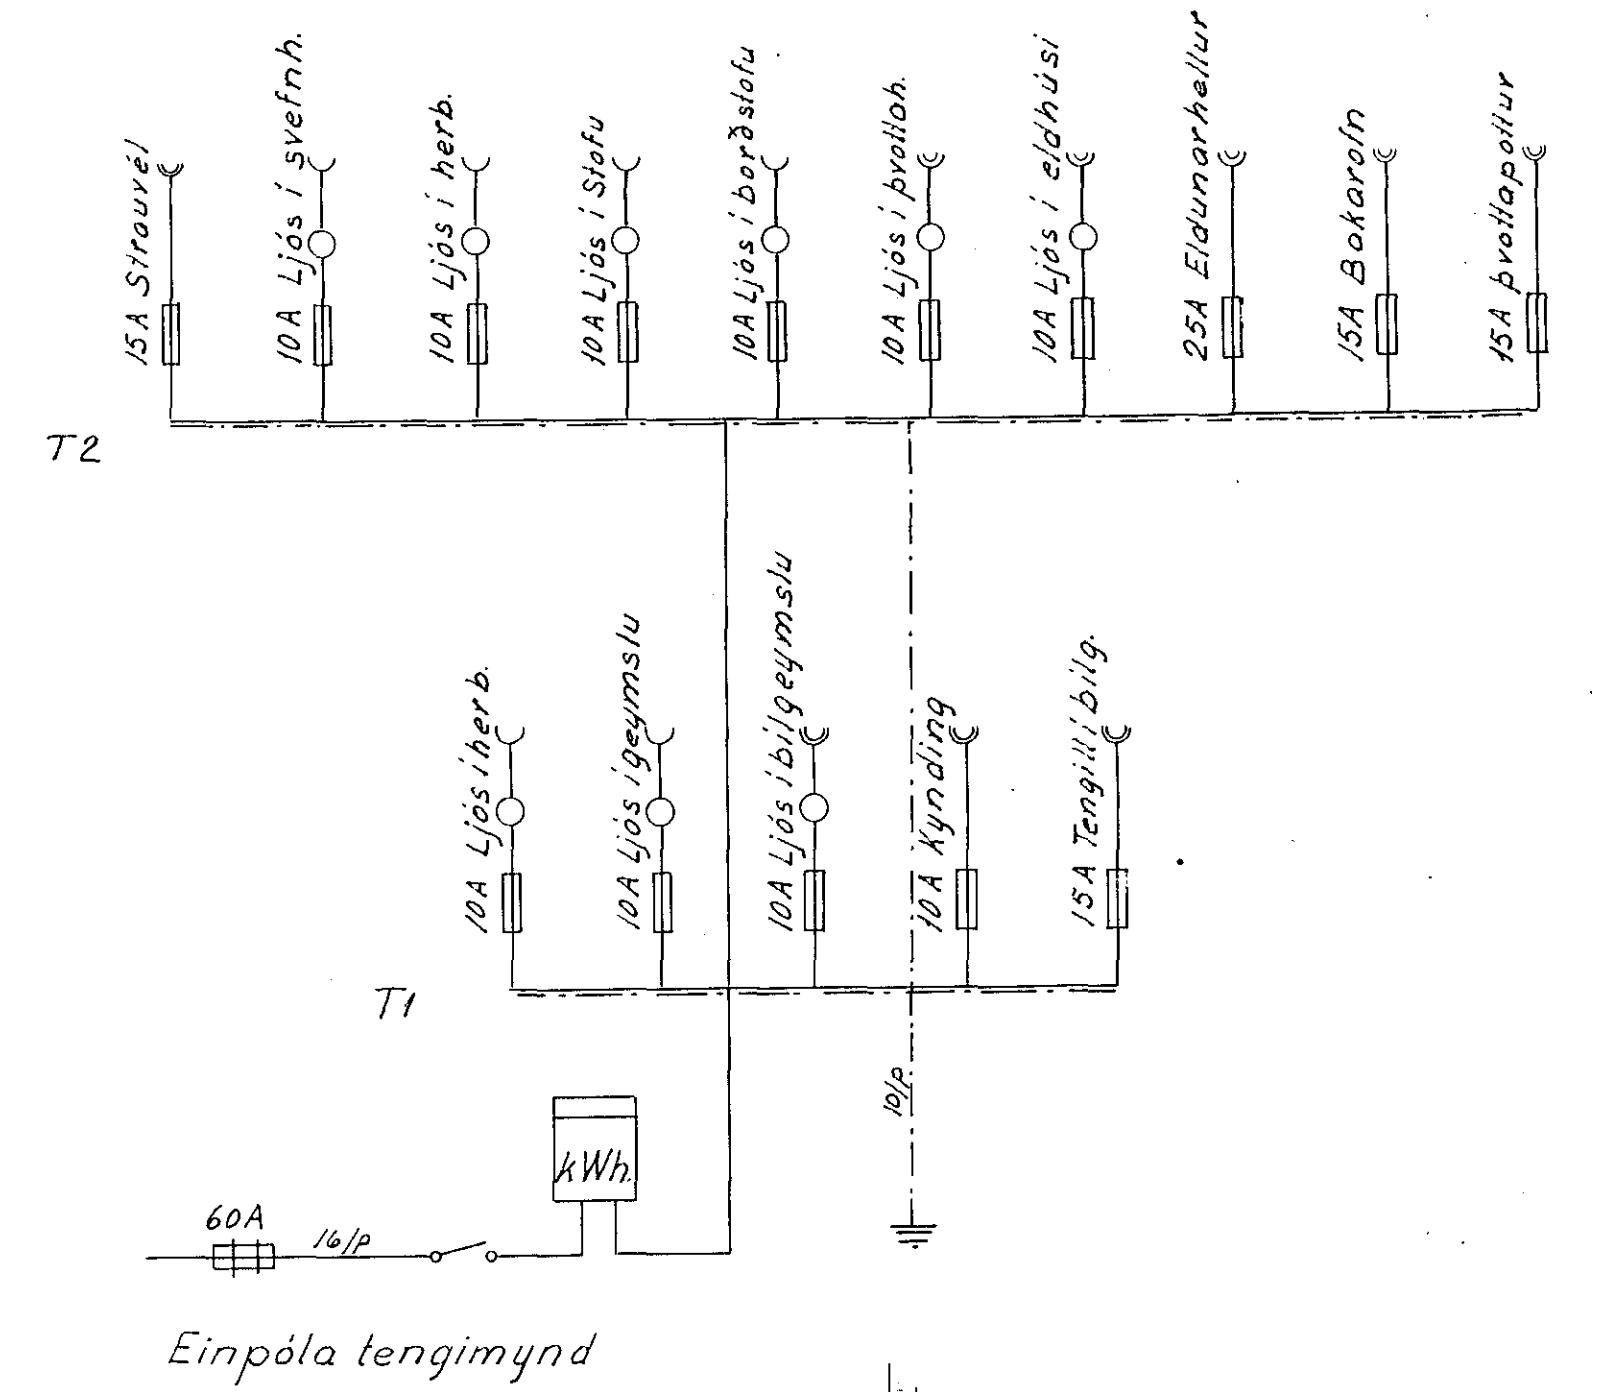

PRASTAHRÁUN I Rafloagnaleikning Eig. Jónas Hallgrímsson	V. nr. 1111
<i>Stefía</i>	

876-