


Tafla T Hager W32N 50 × 55 × 14 sm

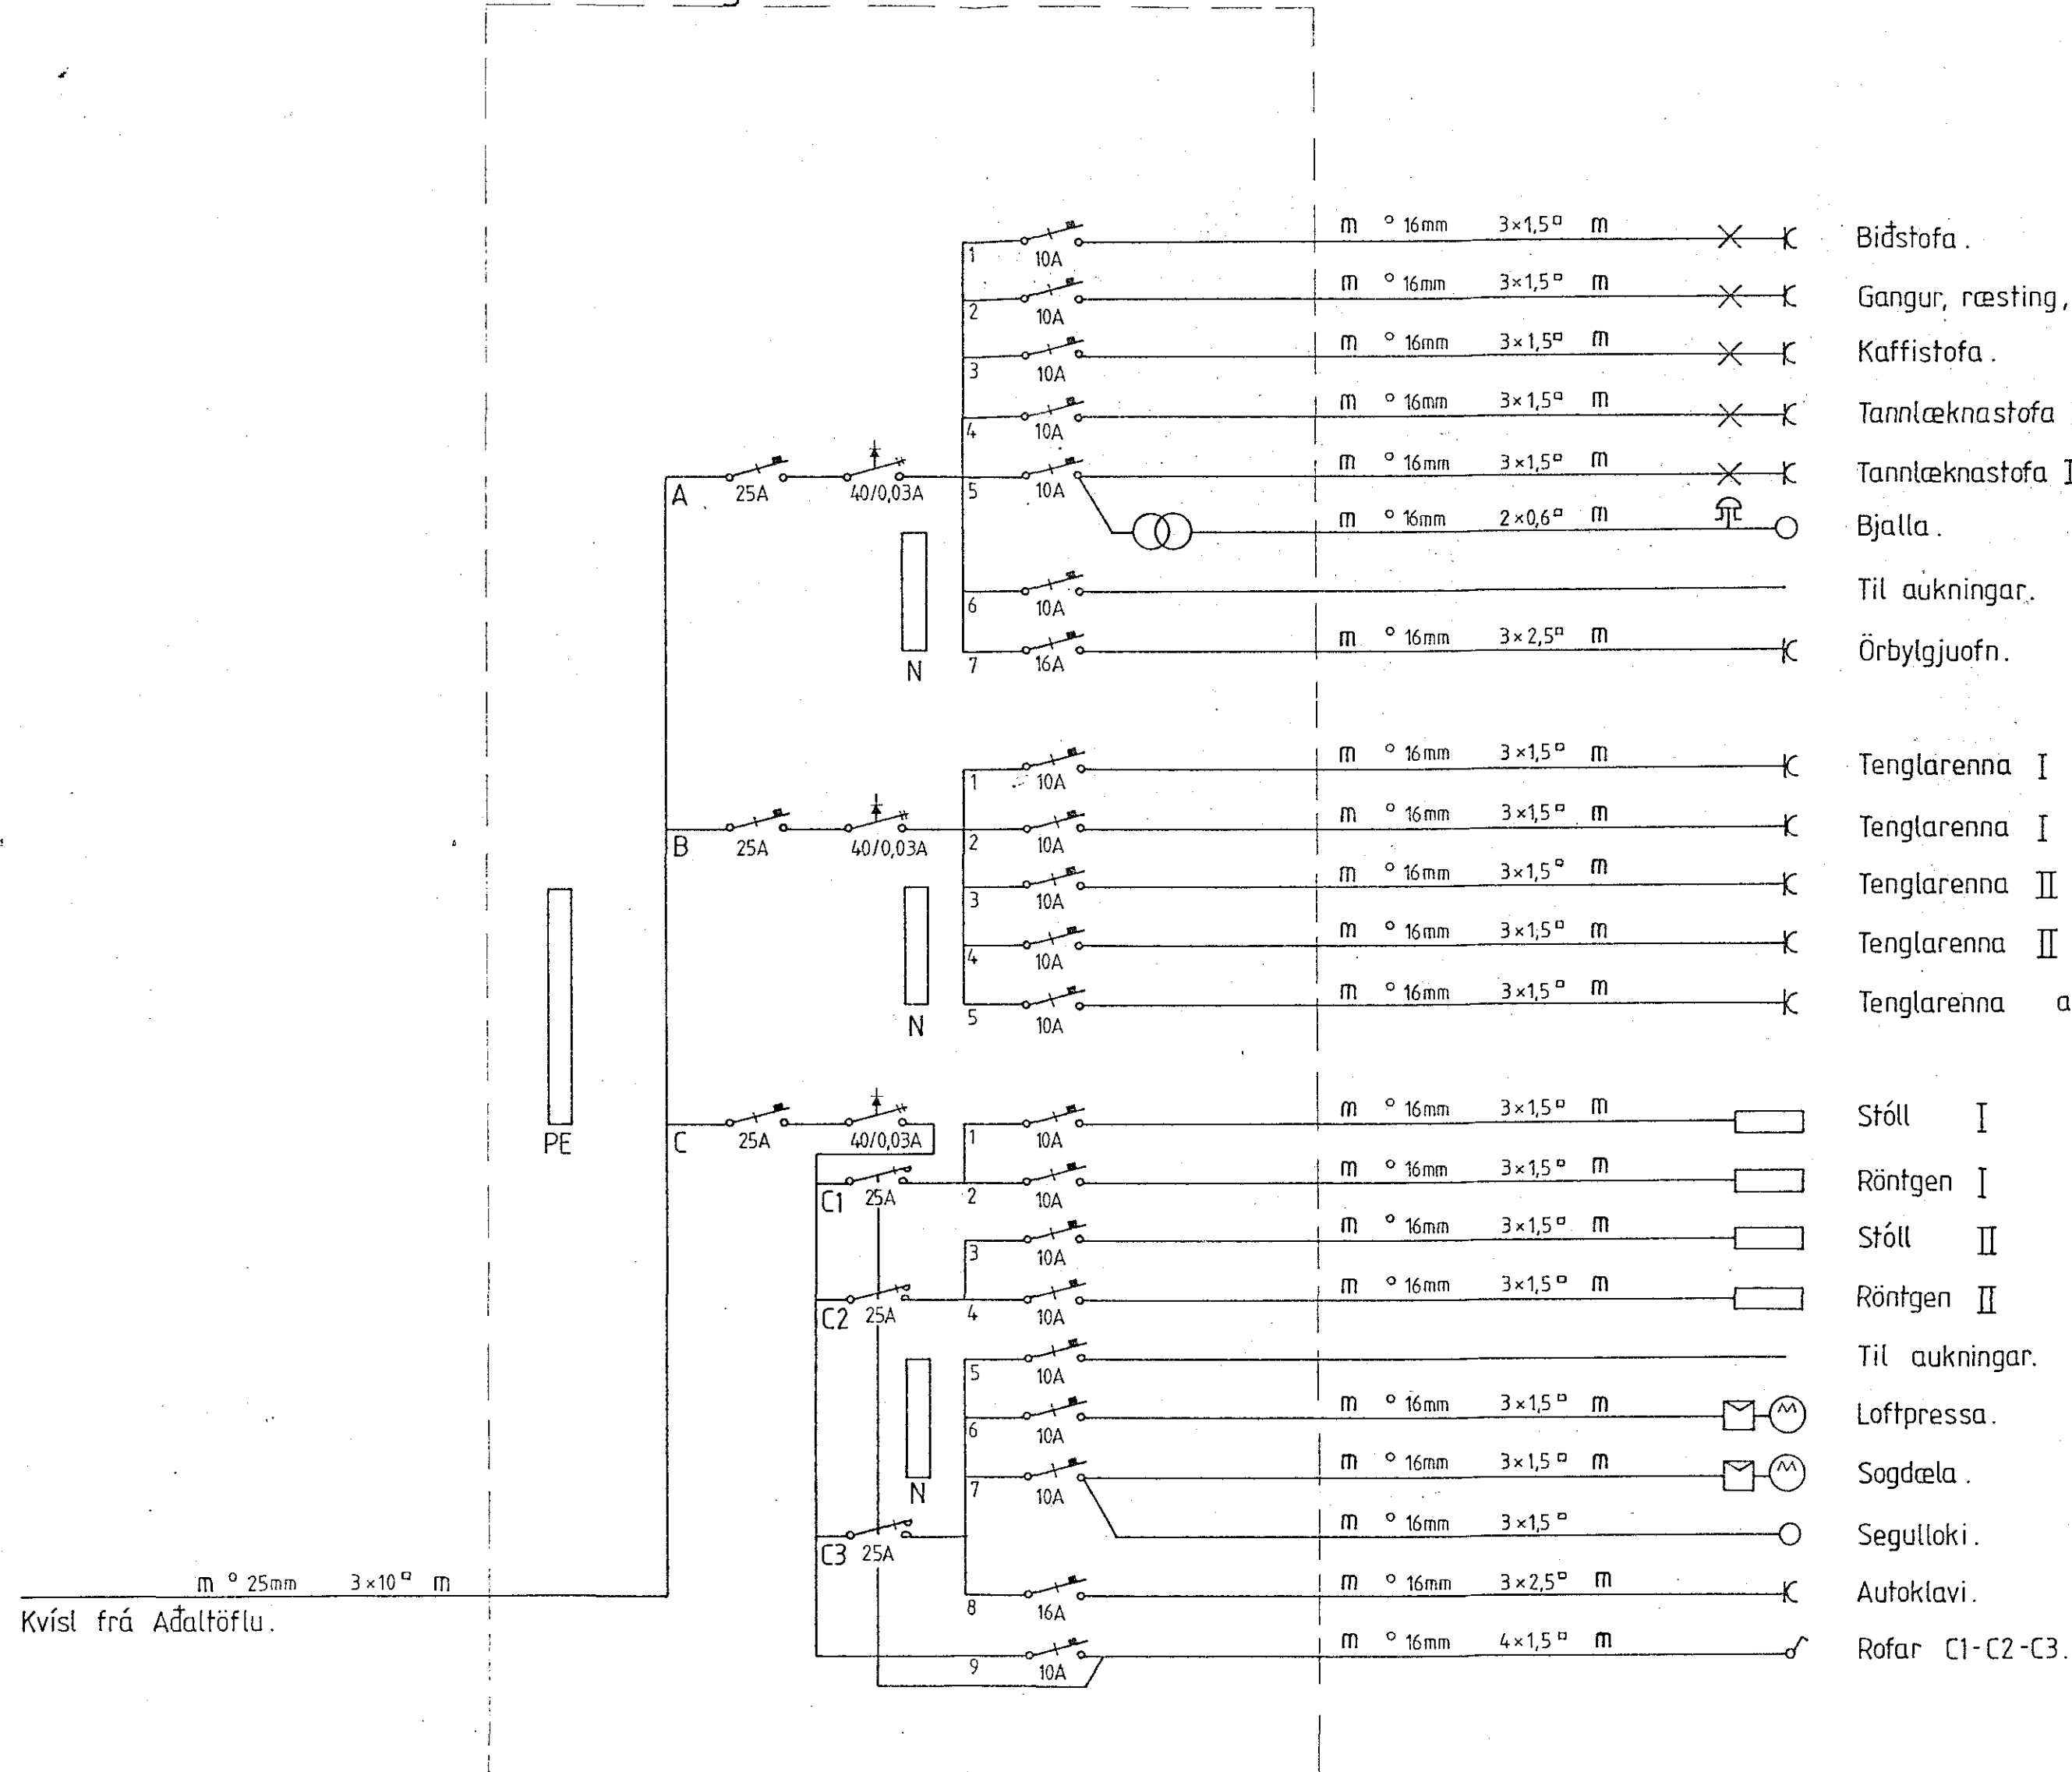

TÆKNIPJÓNUSTAN HF. GARDARSBRAUT 18 - HÚSAVÍK	Hannað: JJ
	Teiknað: AP
Trönuhraun 1, Hafnarfirði.	Dagsetn.: MARS 1994
	Samp: <i>Eyjólfsson</i>
Tafla T. Eínínumynd.	Mælikv.: /
	TEIKN. NR. 94.08.53.03

911.