




SP 5

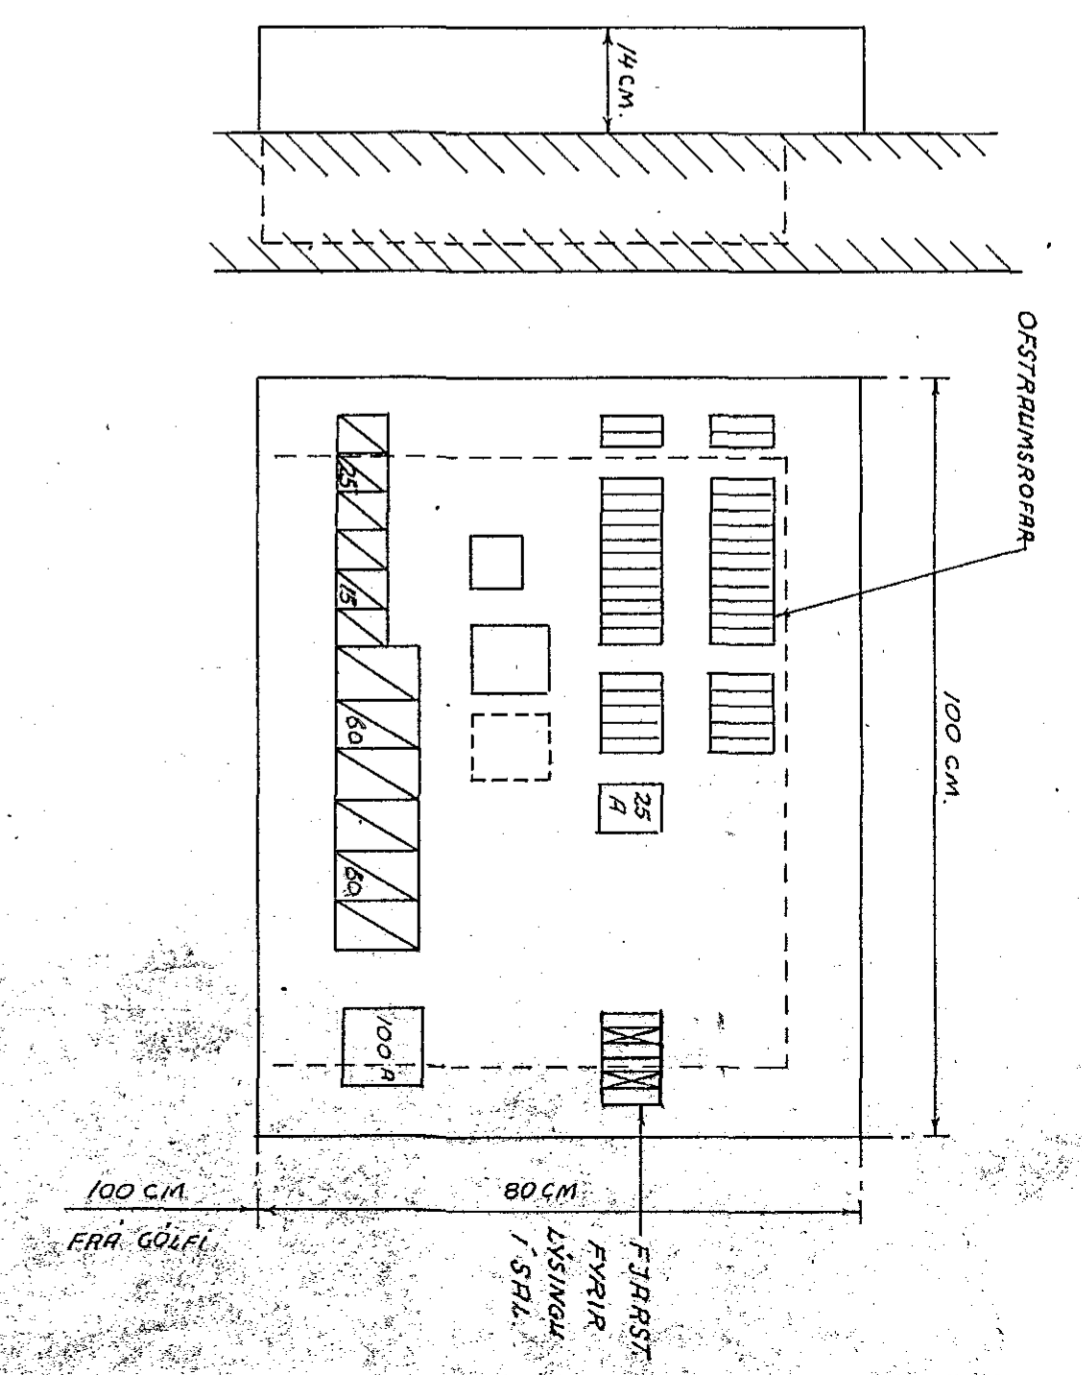


SP 12

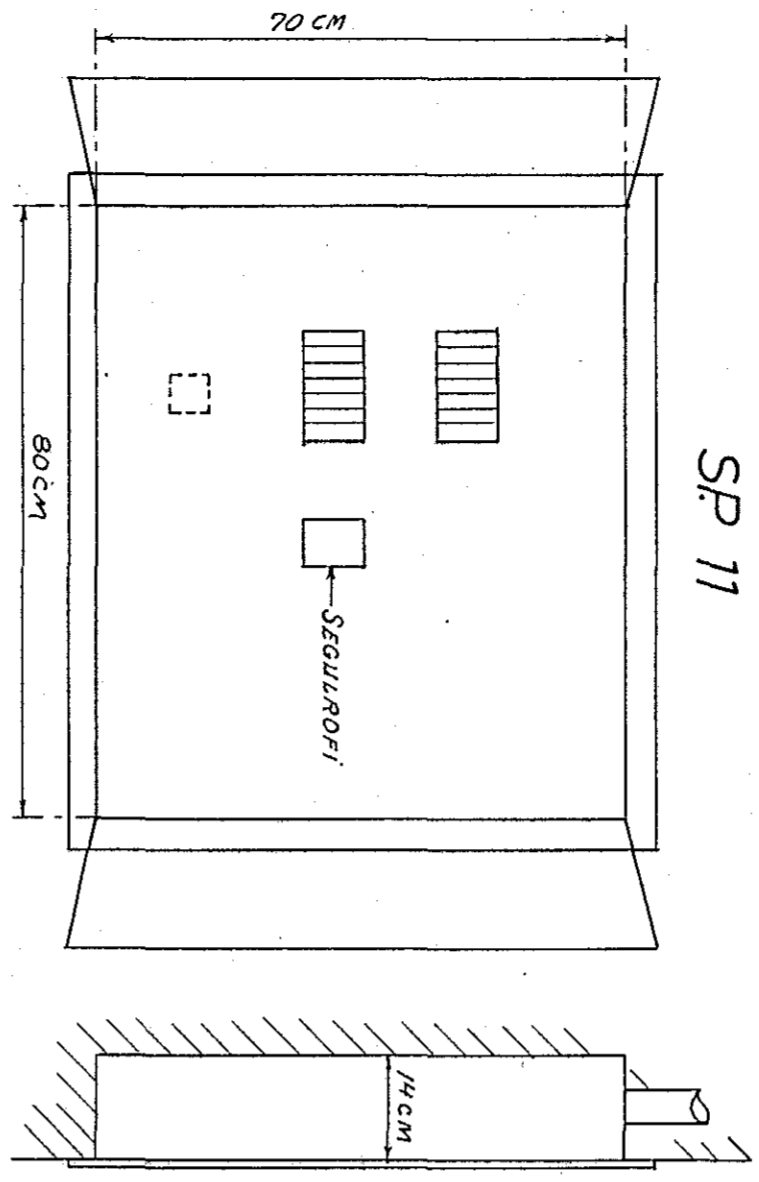


SP 11

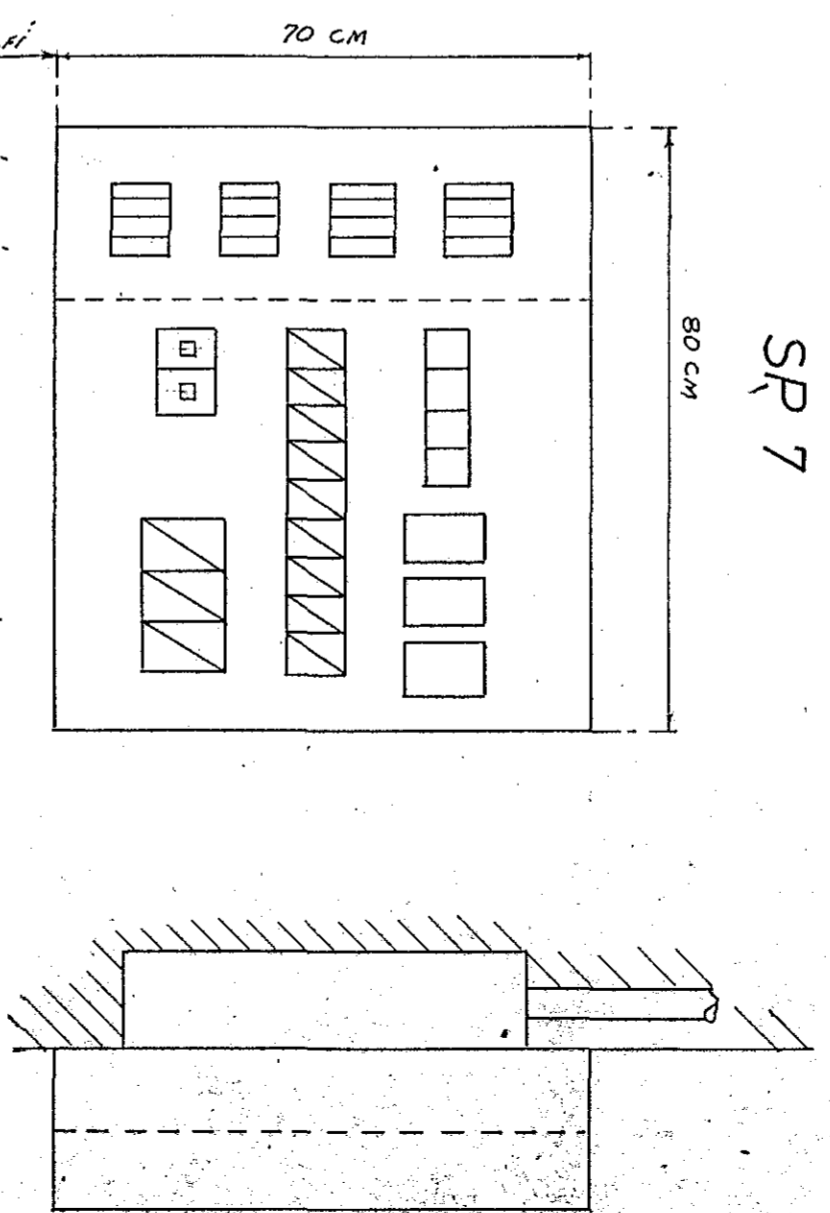

SP 7

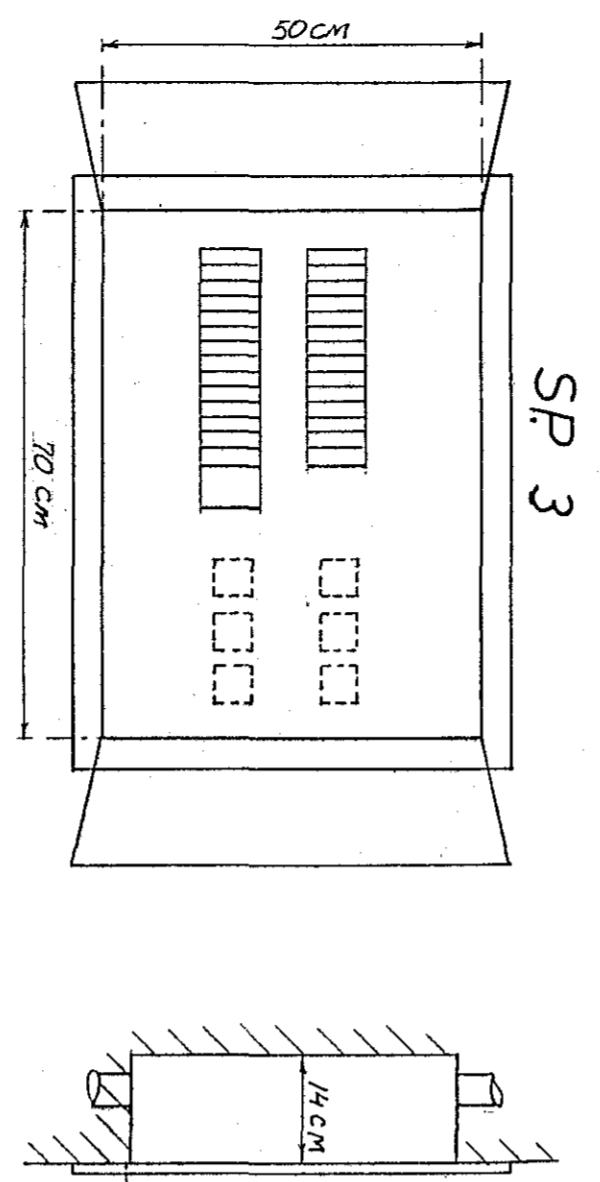


SP 3

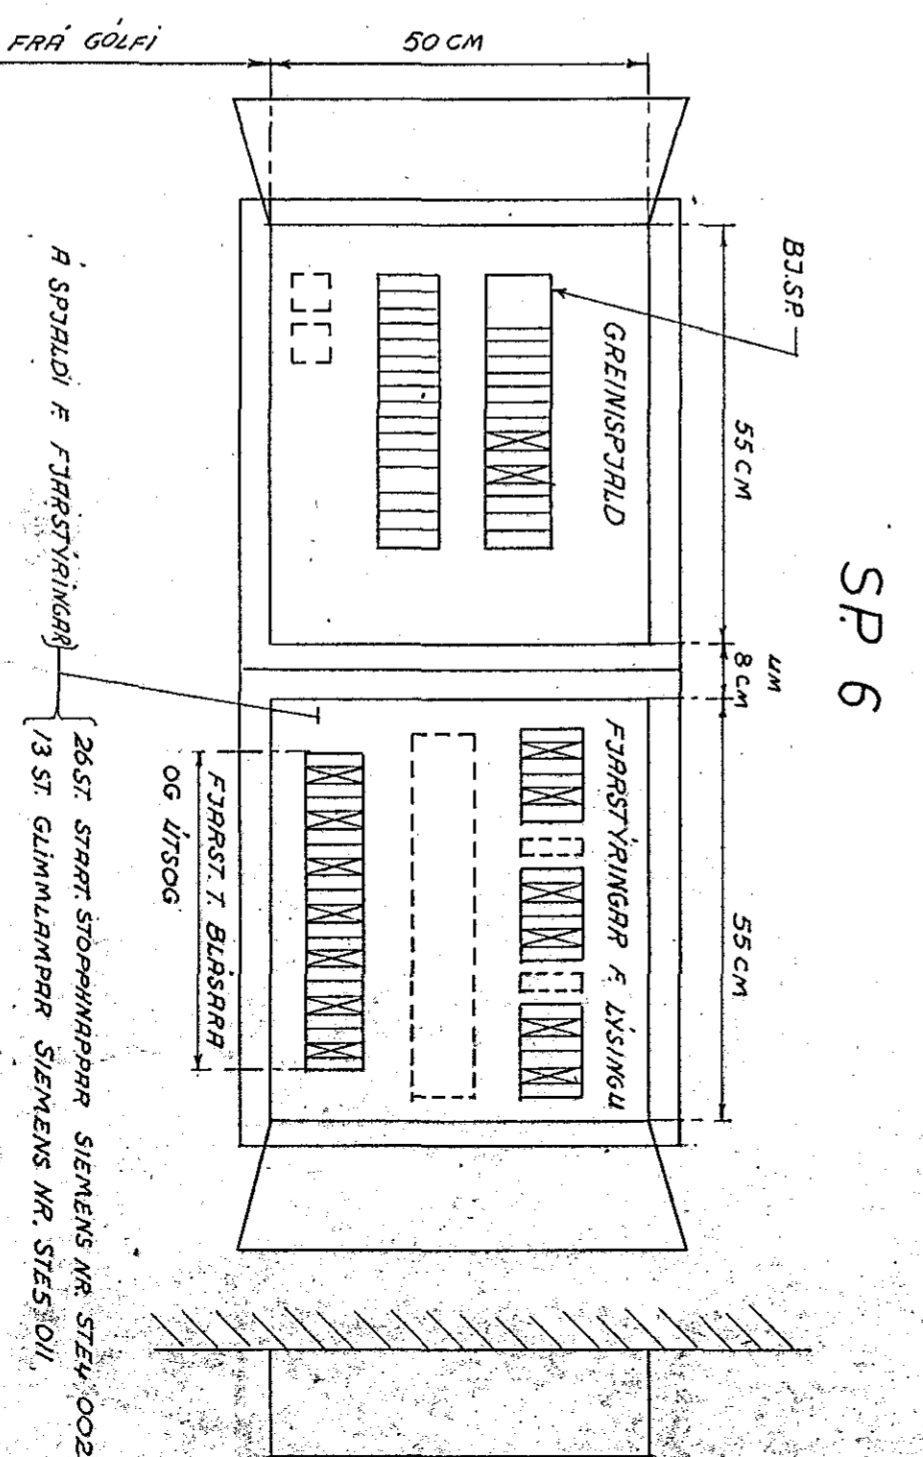


SP 6

26 ST. STARR. STOPPIRARRARR SIEMENS NR. STEU. 002
13 ST. GLIMMLAMPPIR SIEMENS NR. STE5. 011

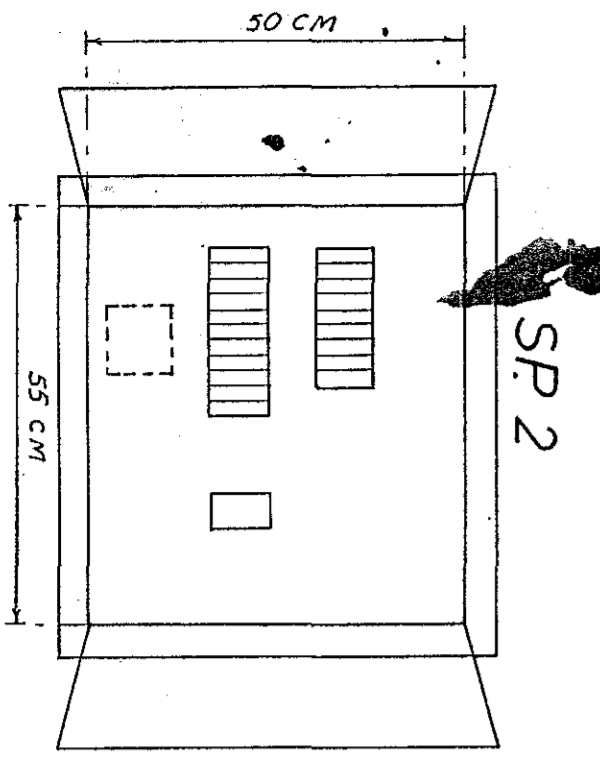

SP 2

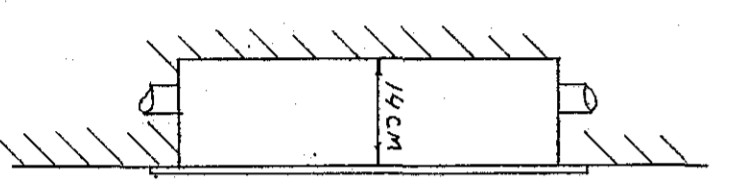

ÍBRÖTTAHLÚS HAFNARFIRÐI
RAFSPJÖLD

ÓLAFUR GÍSLASON Tæknifr. Hofteig 22 RVK
NR. 364-12

B. 5-5-70