
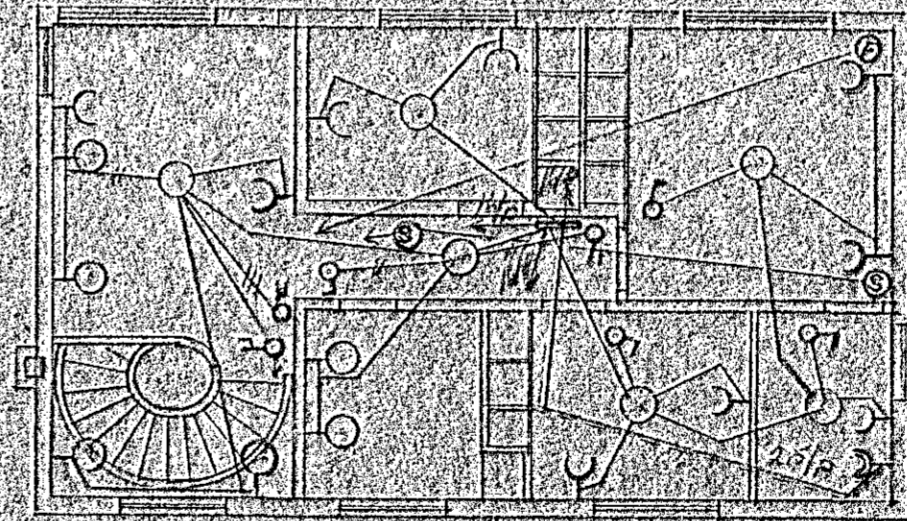
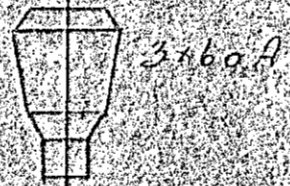
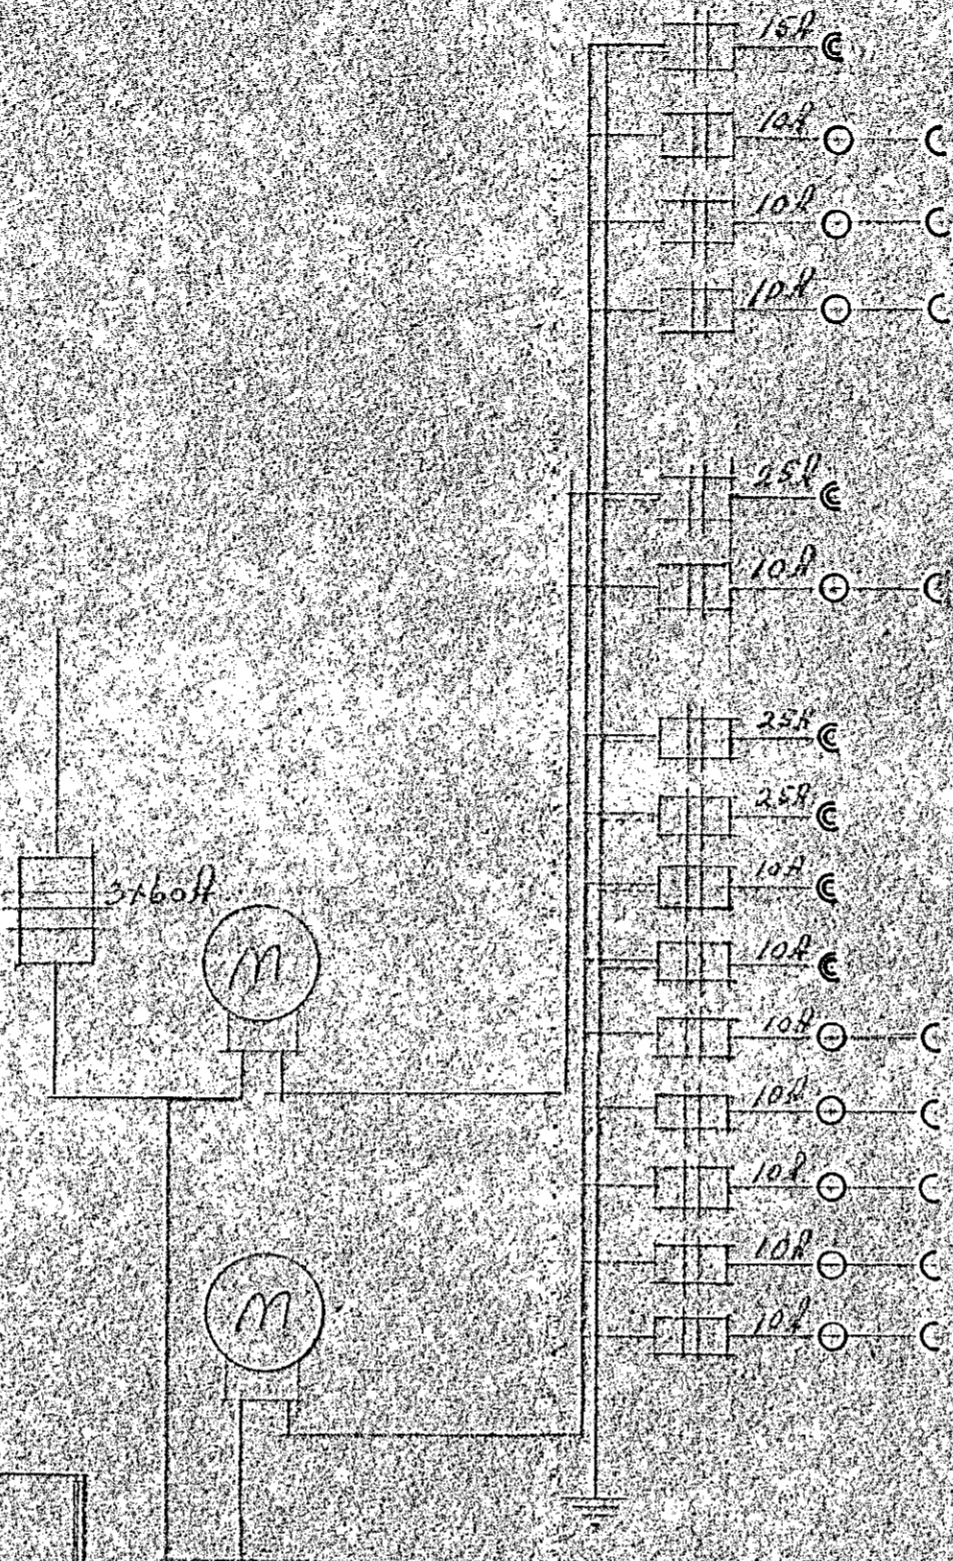


Eig.
Oliver Steinn

Húsvelta nr. 1489 Töskning nr. 643
 Samþykkt þ. 26-6-1958
 F.h. RAÞVEITU HAFNARFJÁRDAR
 Umsjónarmáttak 1958

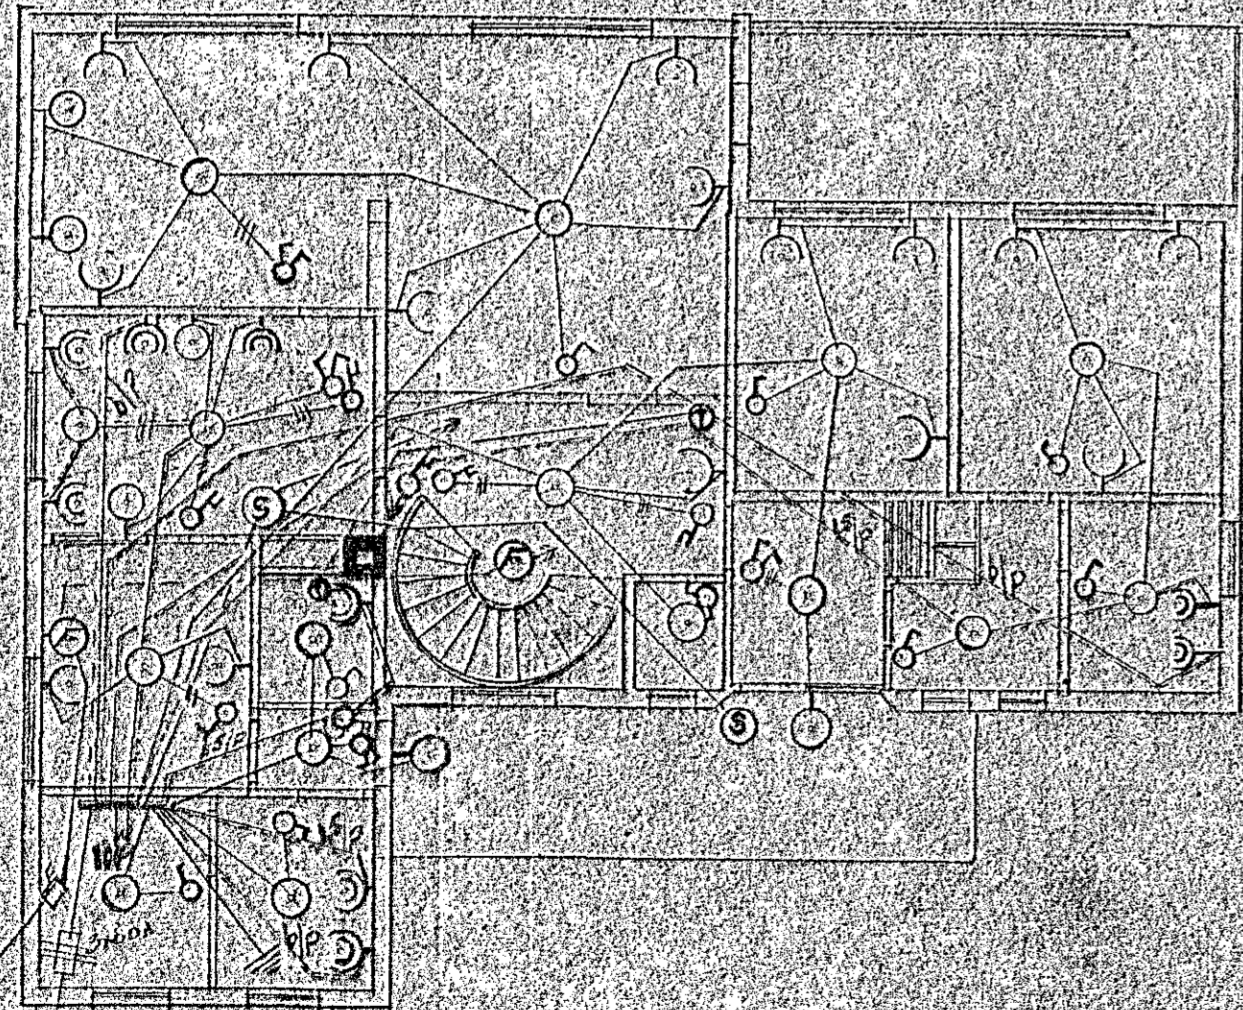

Inntök samþykkt 26/6-1958
 F.h. RAÞVEITU HAFNARFJÁRDAR
 Varkastjórn
 Ólafur Þorsteinsson

Annakman 14
 643-
 Sig. Gudmundsson
 Hf. 26/6 1958