



636

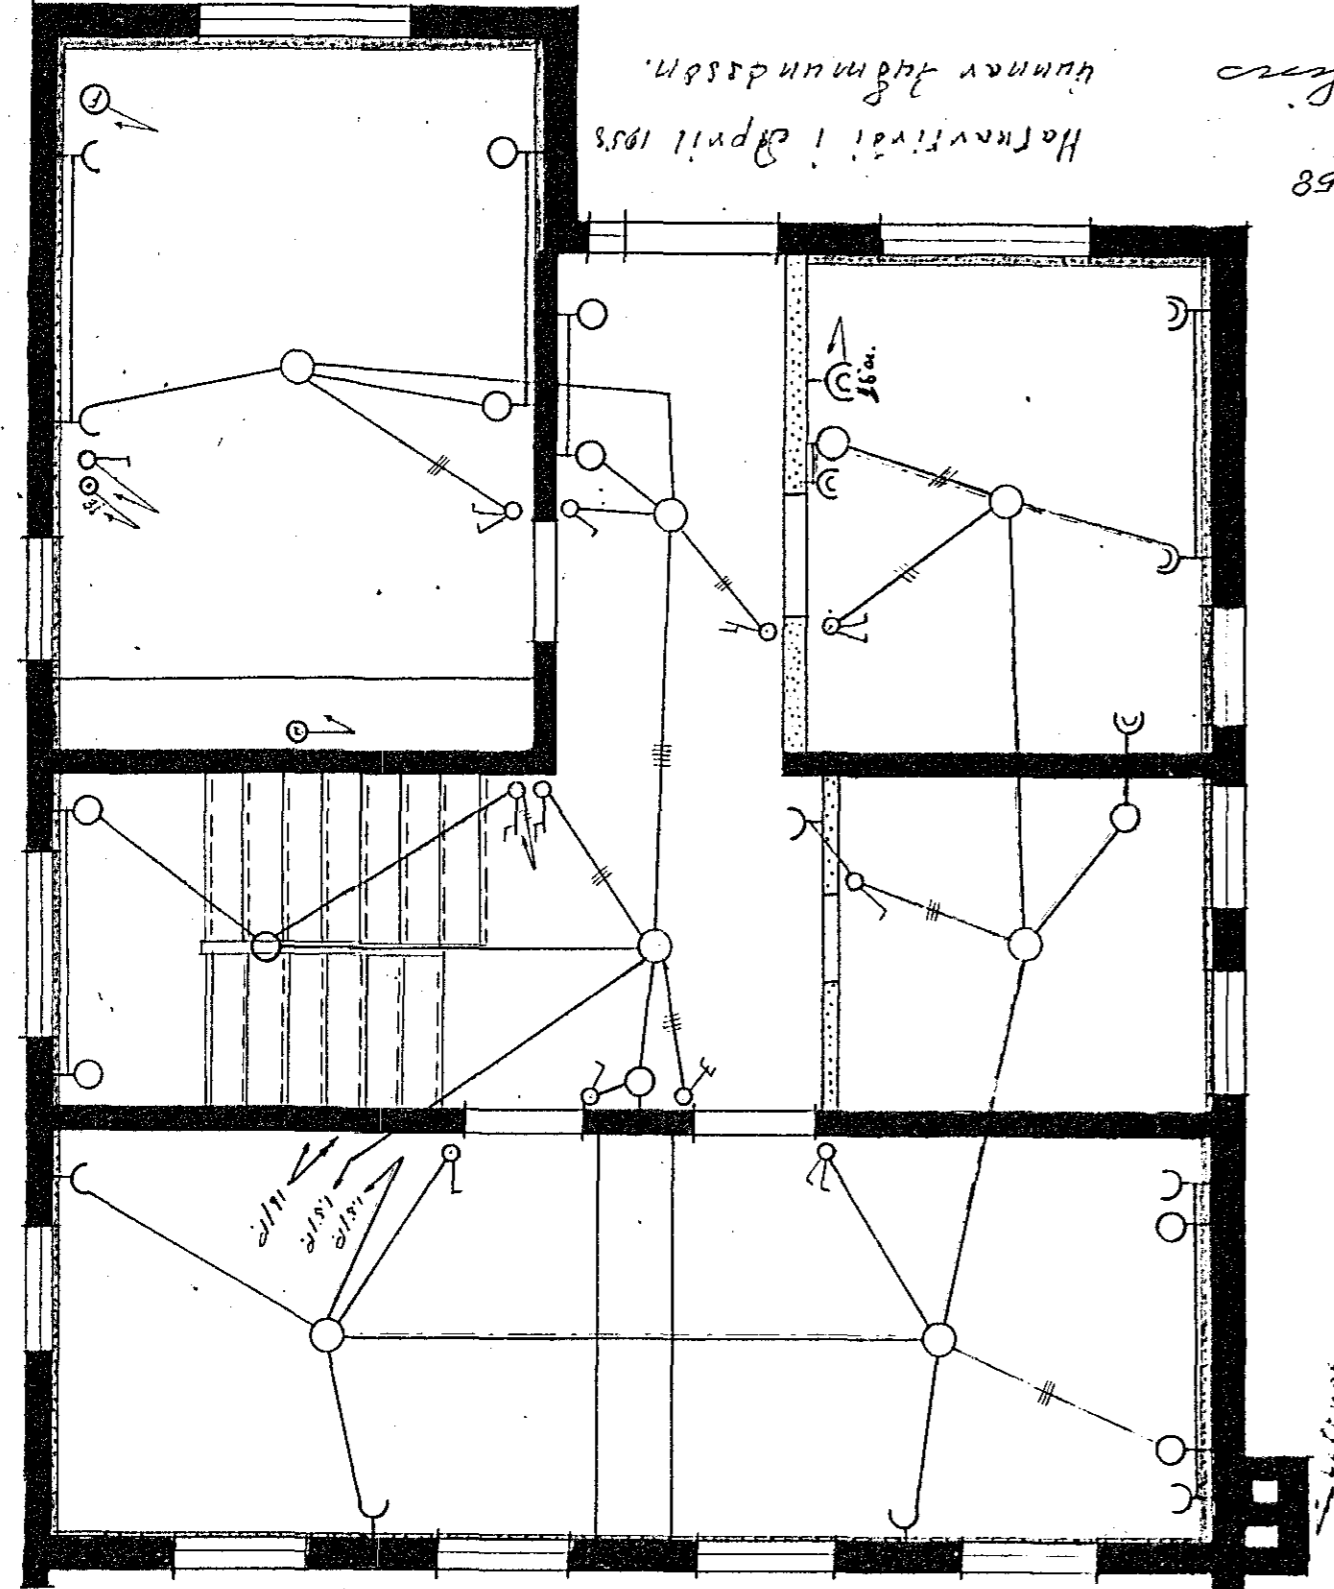


Hatnavirvi 1 aprill 1958  
 Hannev algmuundisn.

Intok sambykt 7.15. 1958  
 E. M. J. J. J.  
 1. H. RAHVETU HÄRMÄRJÄRDAR  
 Helsinki

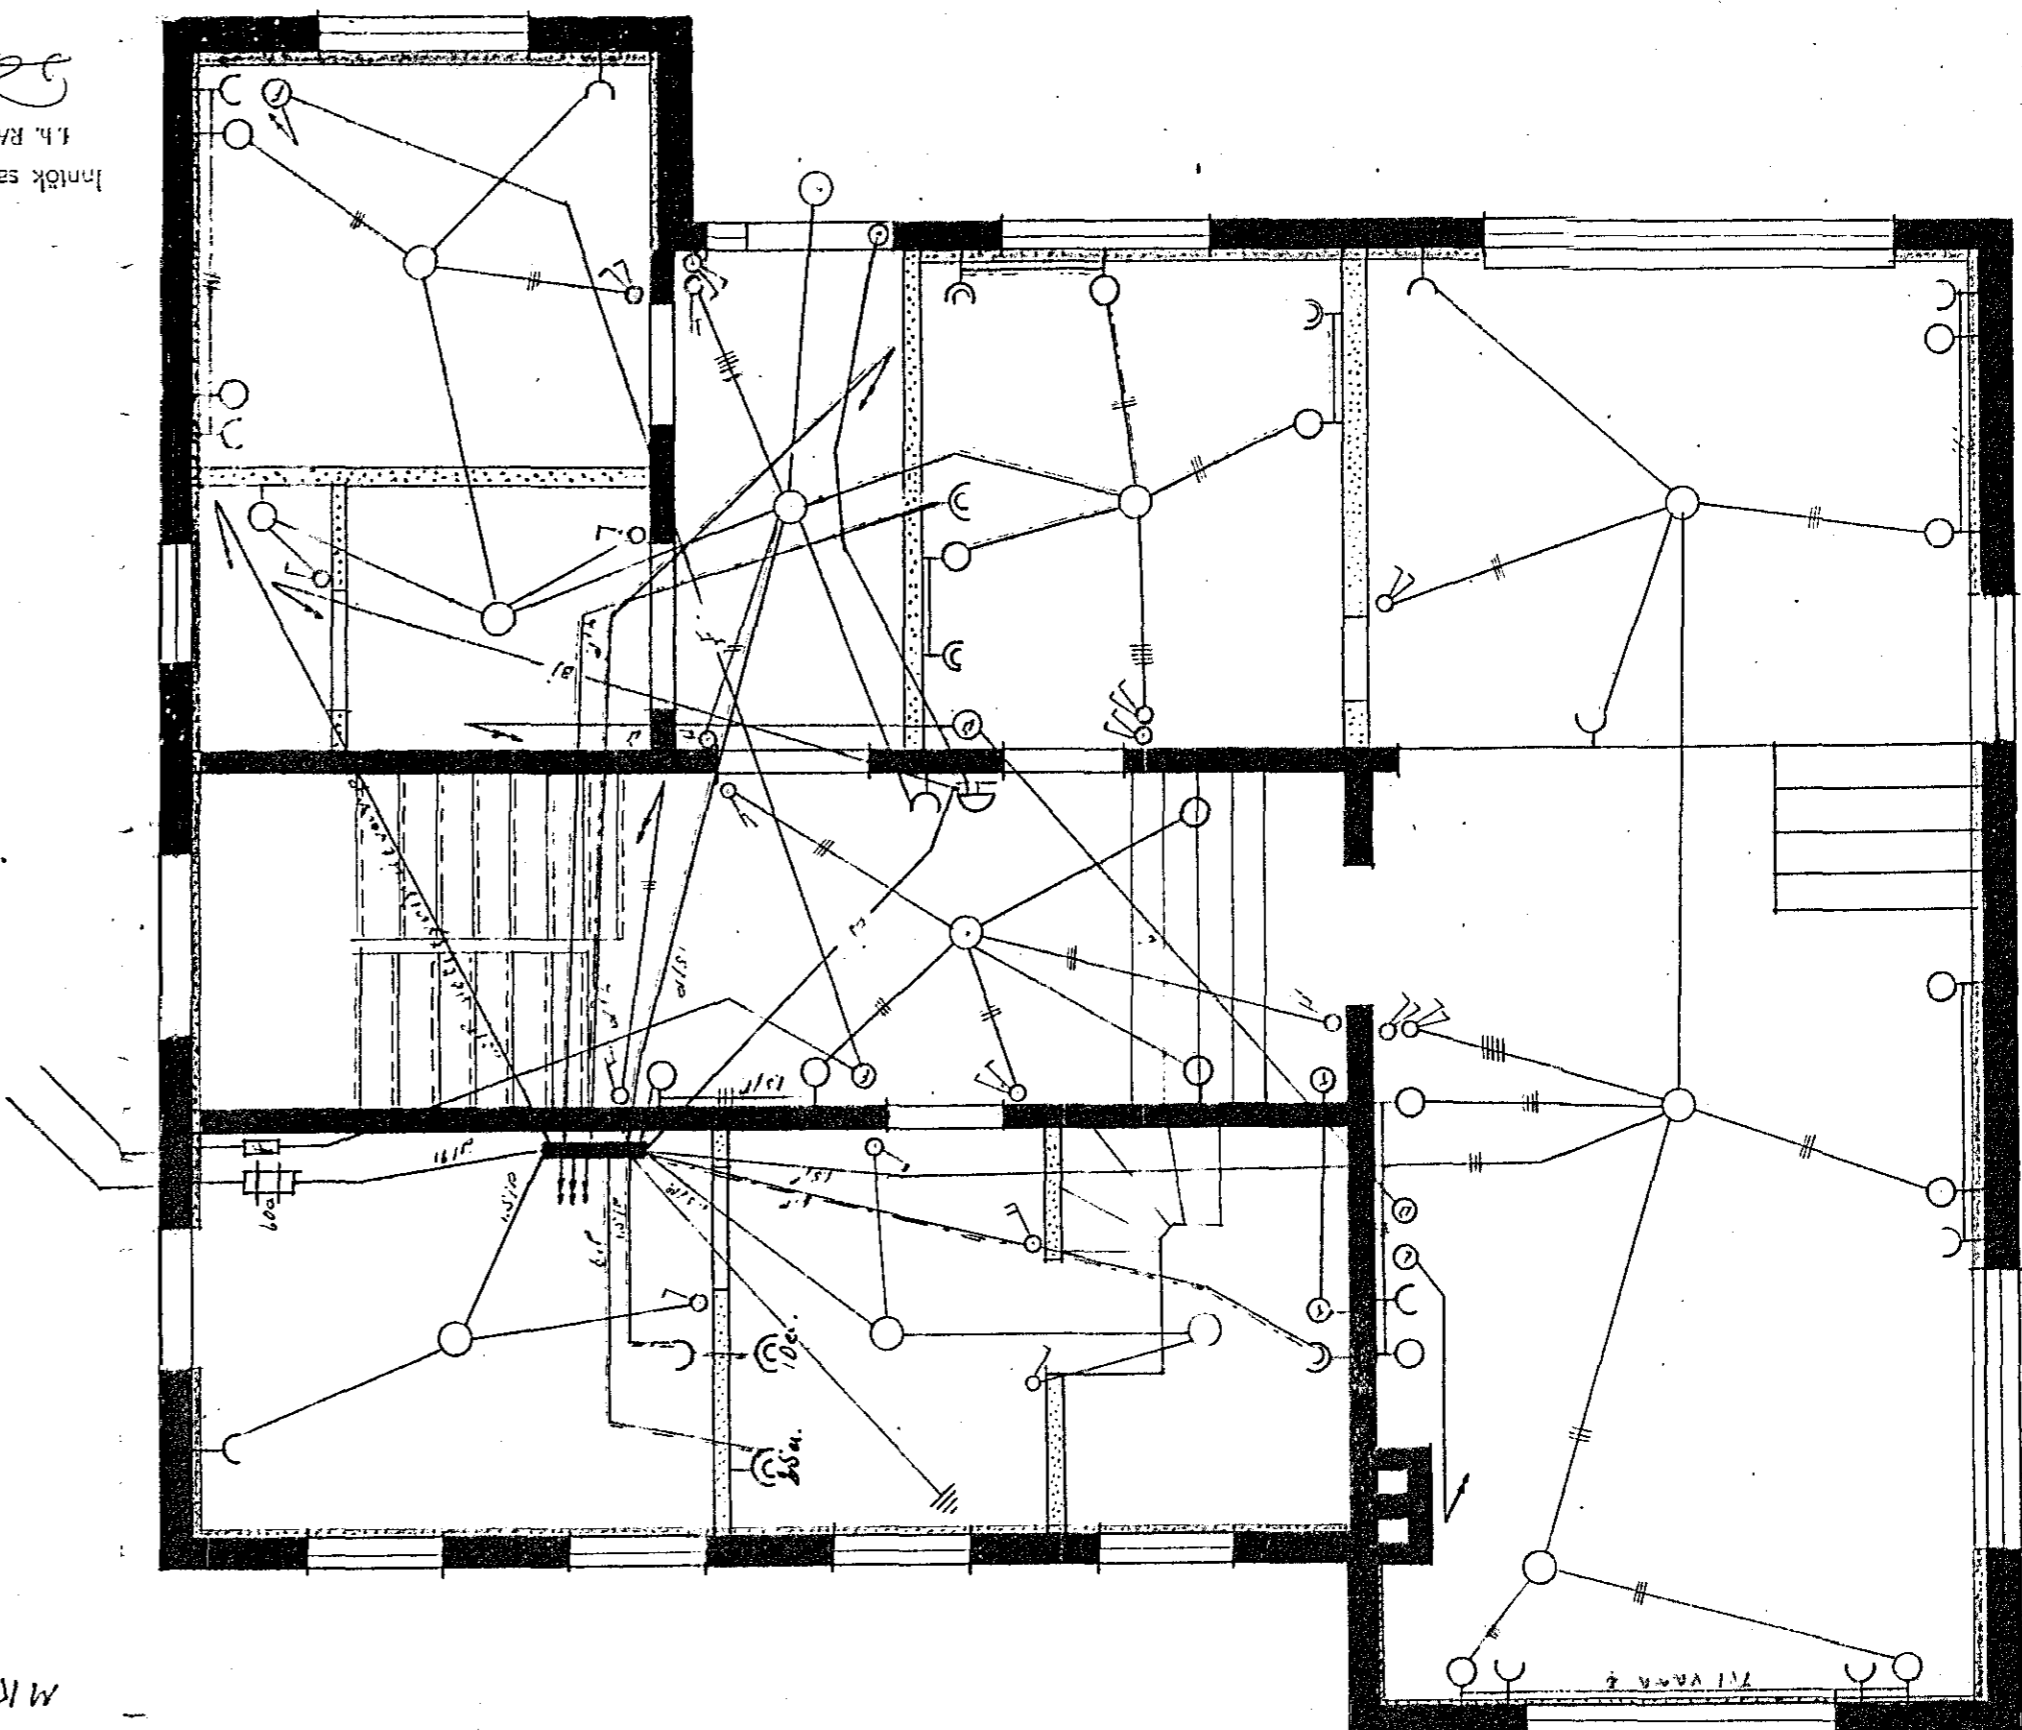

MKV.1.5C

Ratbögn i hus Sigurðar Emisssonar  
 Þátubandi nr. 3 Hatnavirvi.

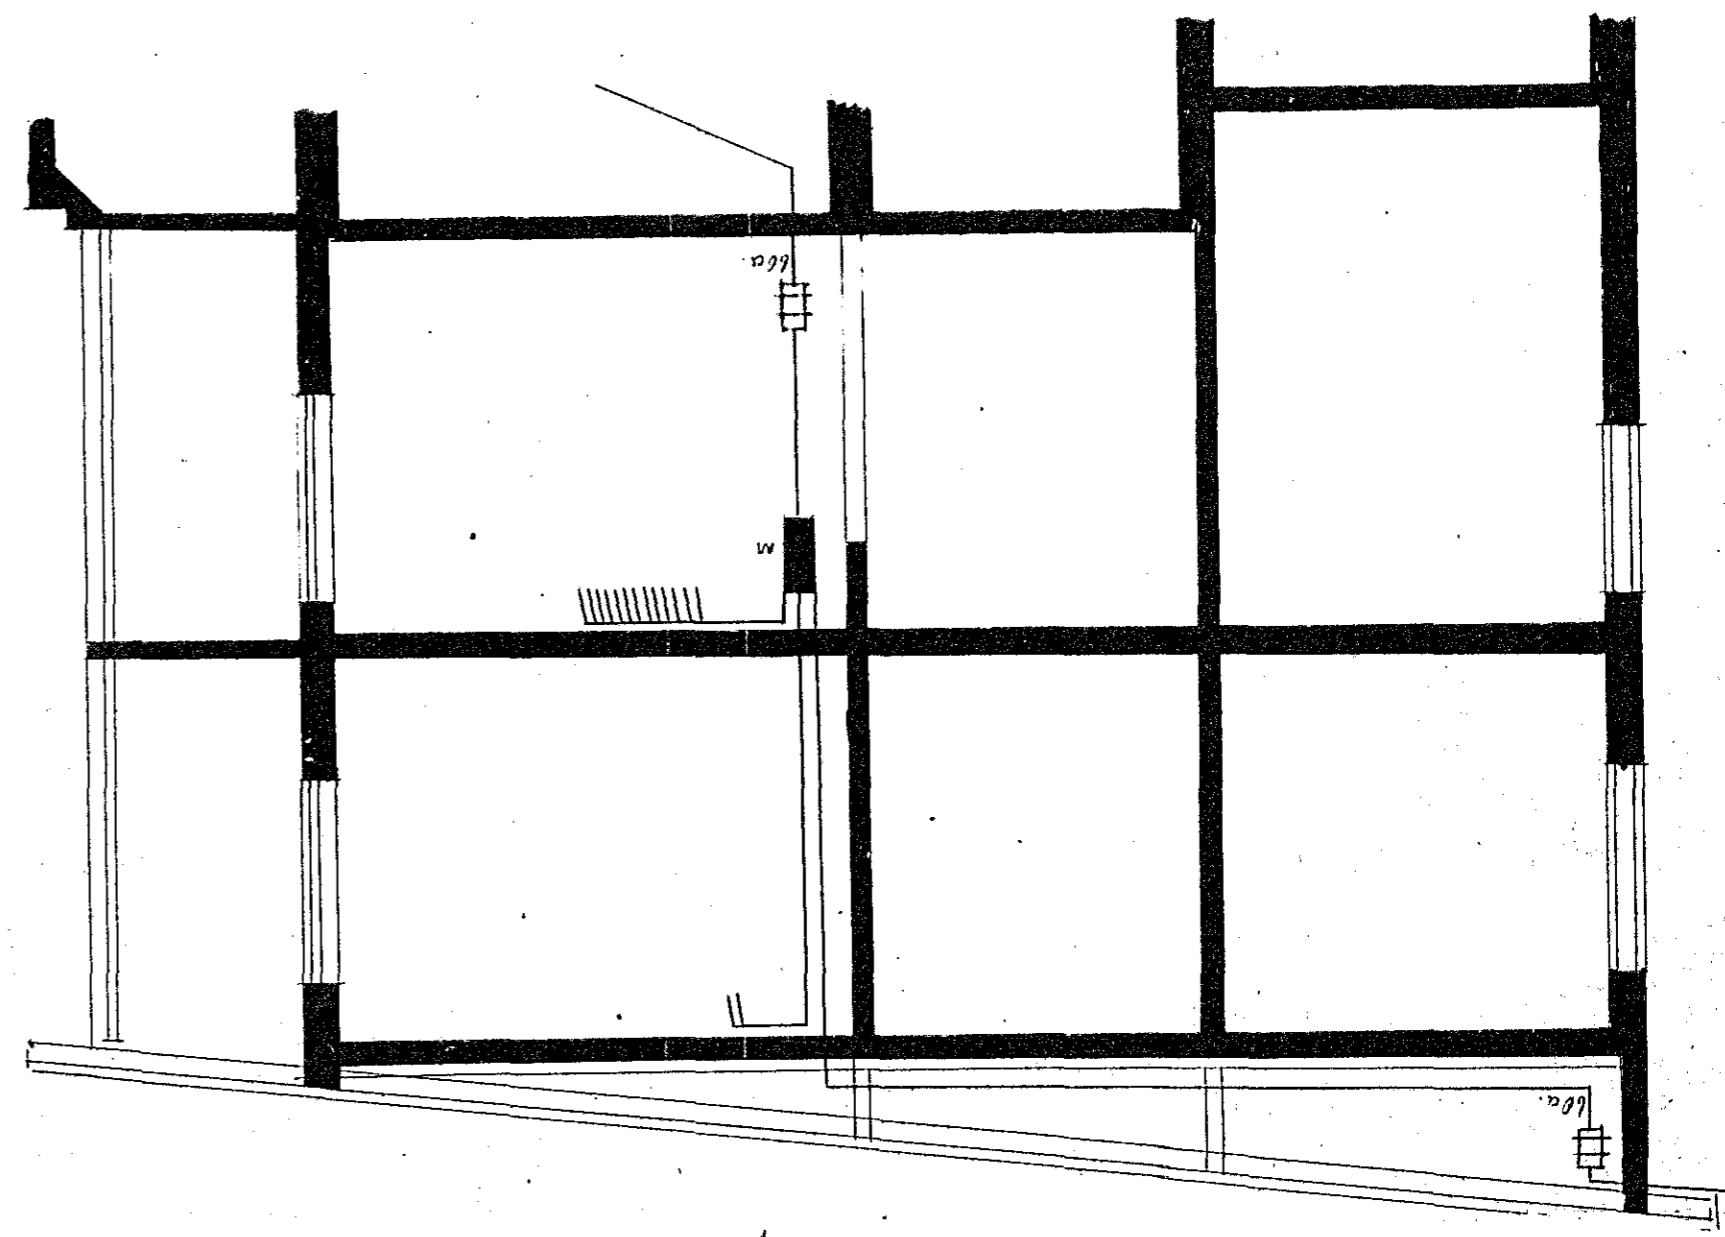

Hävelta nr. 636  
 Tekning nr. 14B  
 7/5. 1958  
 1. H. RAHVETU HÄRMÄRJÄRDAR  
 Helsinki