

Húsvéita nr. 1640 Tölning nr. 780
 Samþykkt þ. 22-6 1961


F.h. RAFVEITU HAFNARFIJARDAR

Ólafur Tómasson
 Verkstjórn


Inntök samþykkt 23.6. 1961

L.h. RAFVEITU HAFNARFIJARDAR

Verkstjórn
Ólafur Tómasson

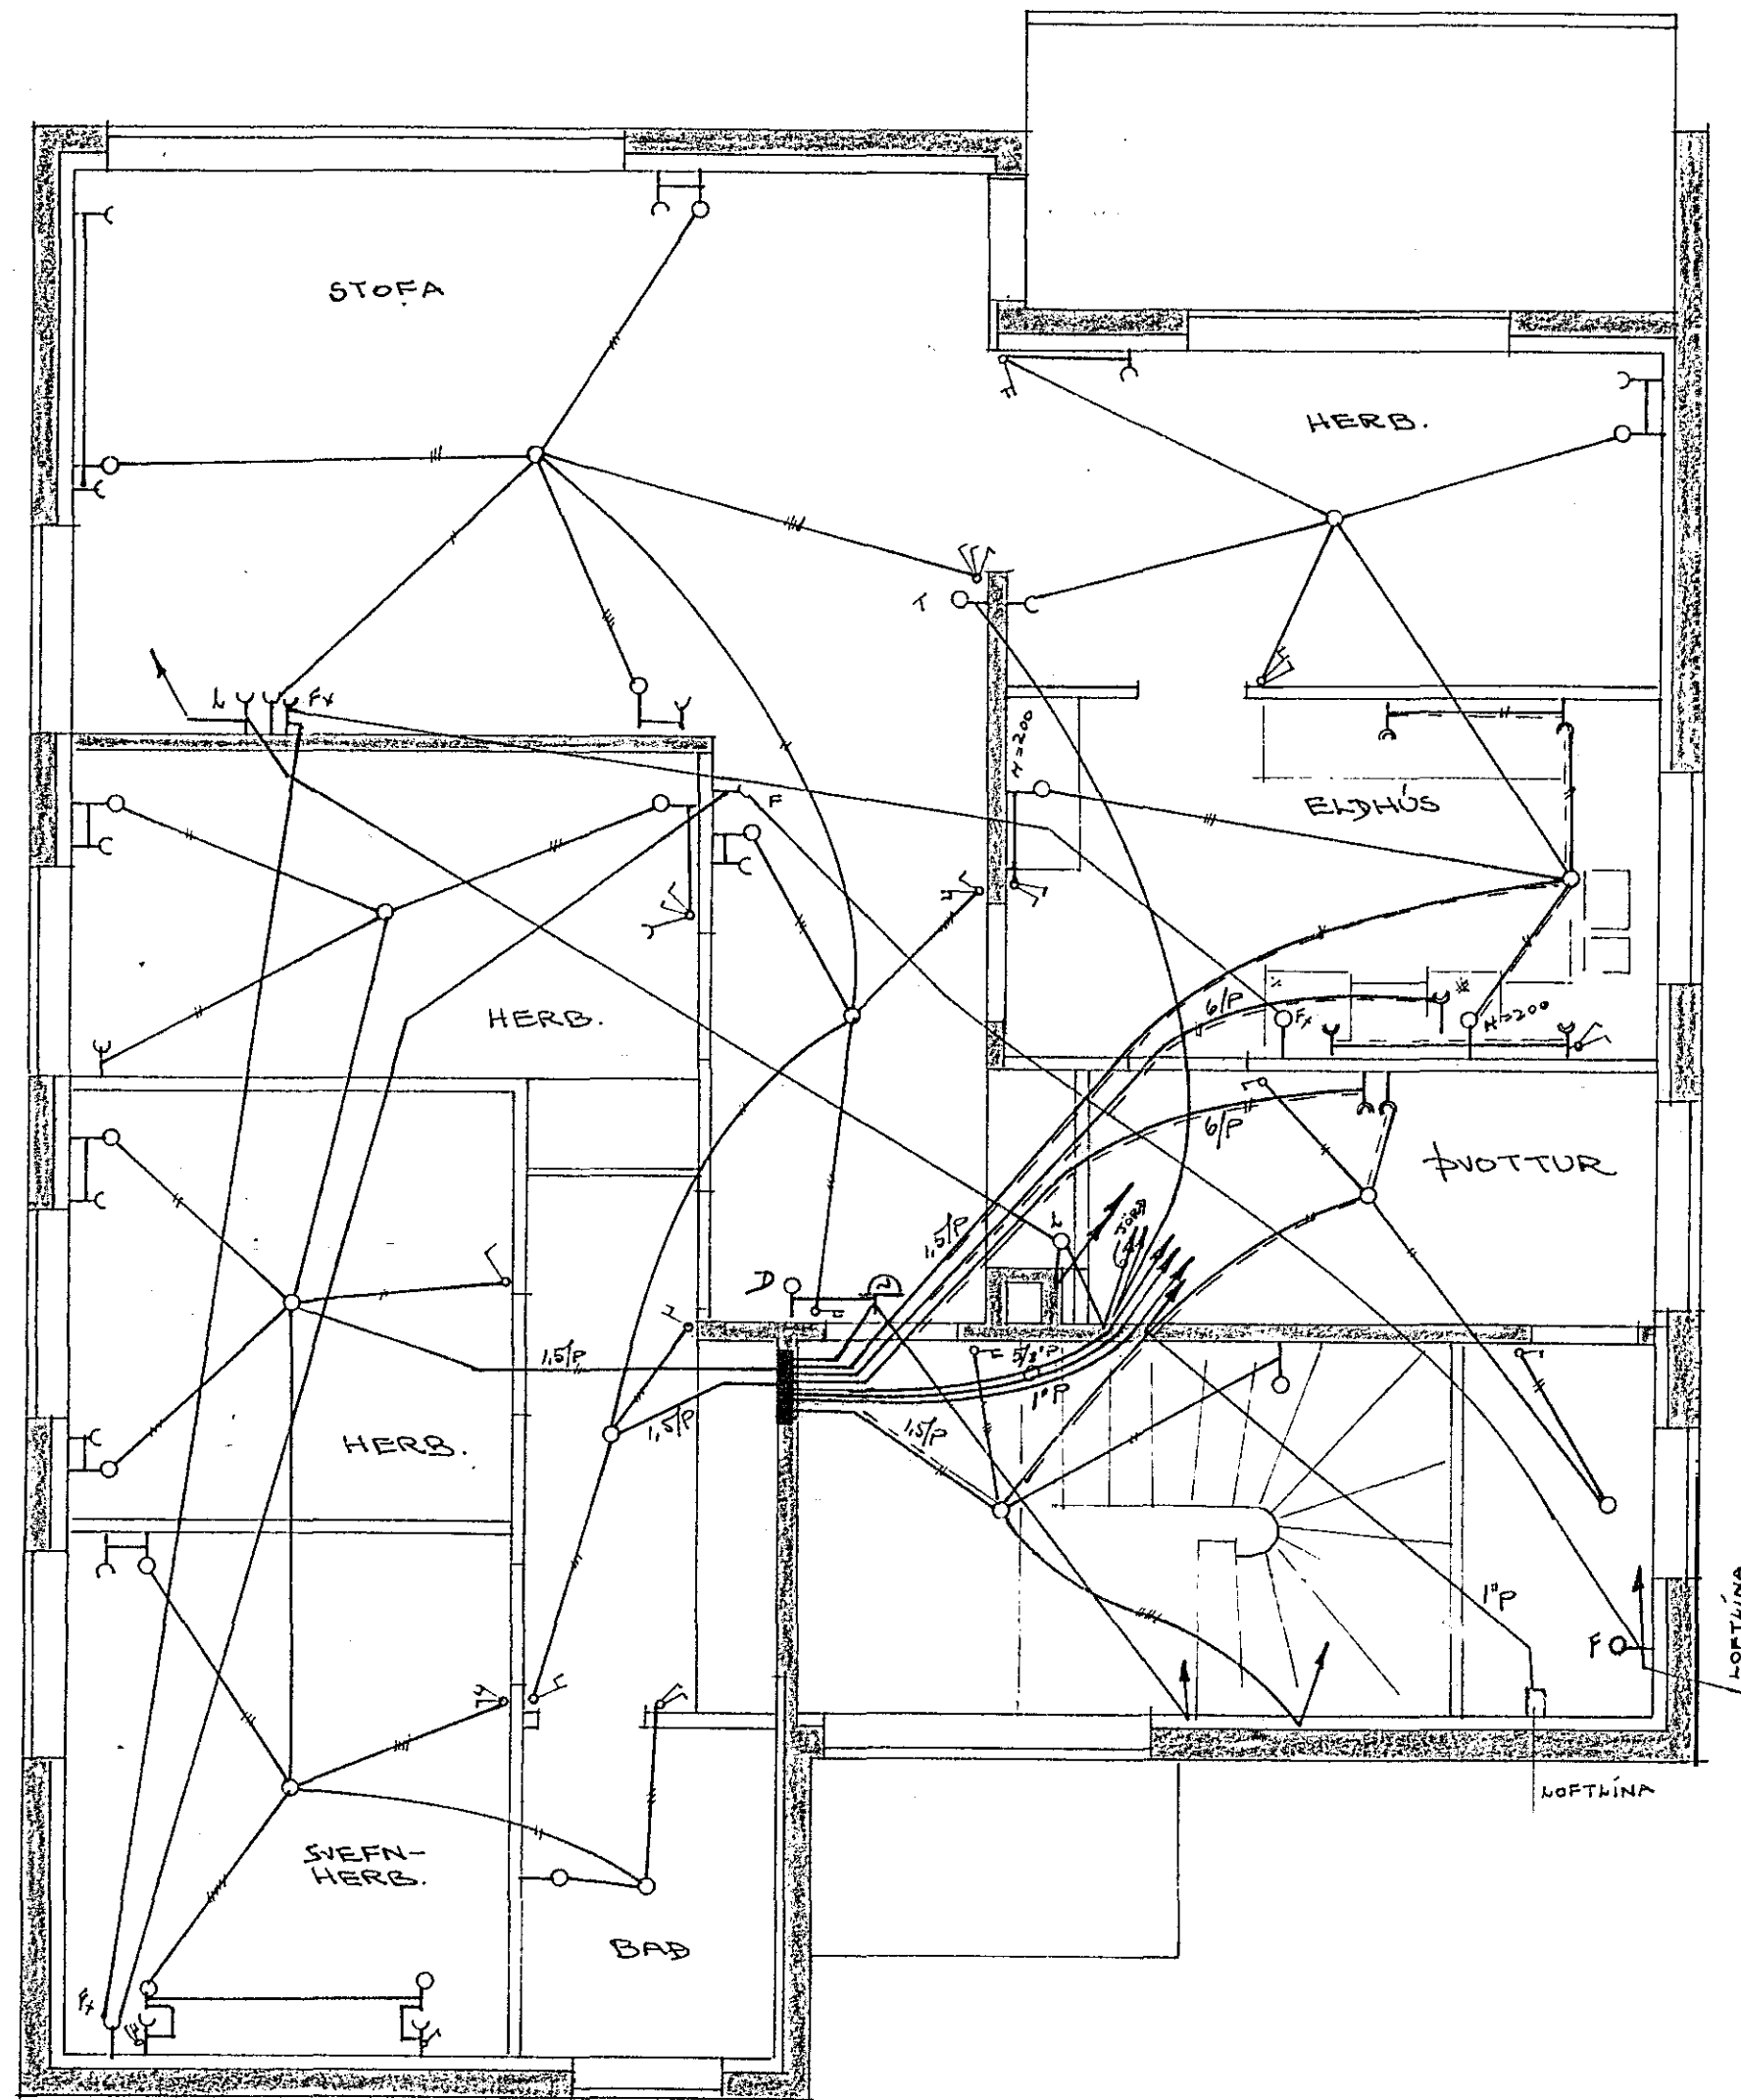

2. HÆÐ

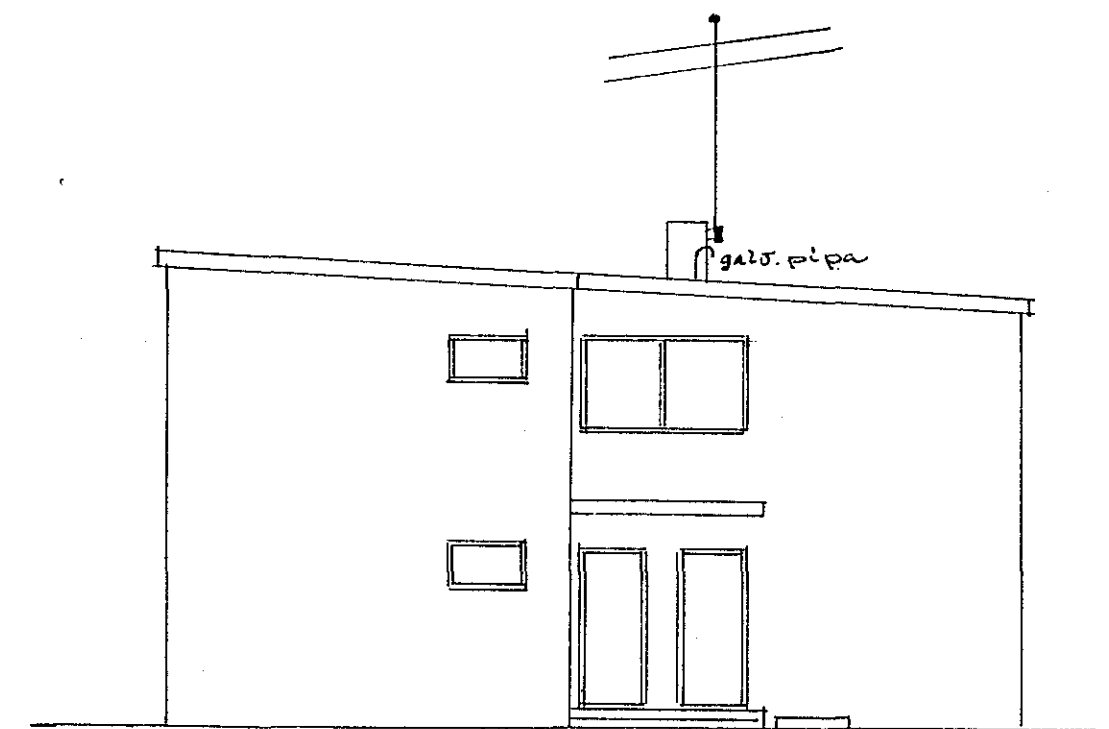

780.-

Moa bant 26

ÓLAFUR TÓMASSON VERKSTJ.	
TVÍBYLISHÚS VERK HR. NR. 121	
RAFNÖGN	M: 1:50
2. HÆÐ	BLAÐ 2 af 2
SEPT. 1960	NR. 180/2.