

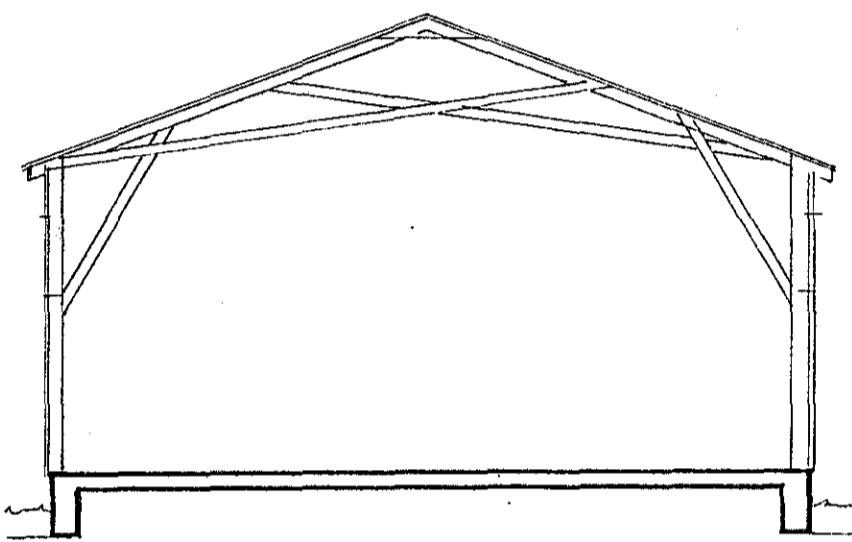


Húsvella nr. 2057 Teikning nr. 1232
 Samþykkt þ. 24. 1971
 f.h. RAÞVEITU HAFNARJARÐAR
 Efirritsmáður Vallaþor

Innlök samþykkt 7.19. 1970
 f.h. RAÞVEITU HAFNARJARÐAR
 Verktúni
 Ríkissáttmálaráðgjafi

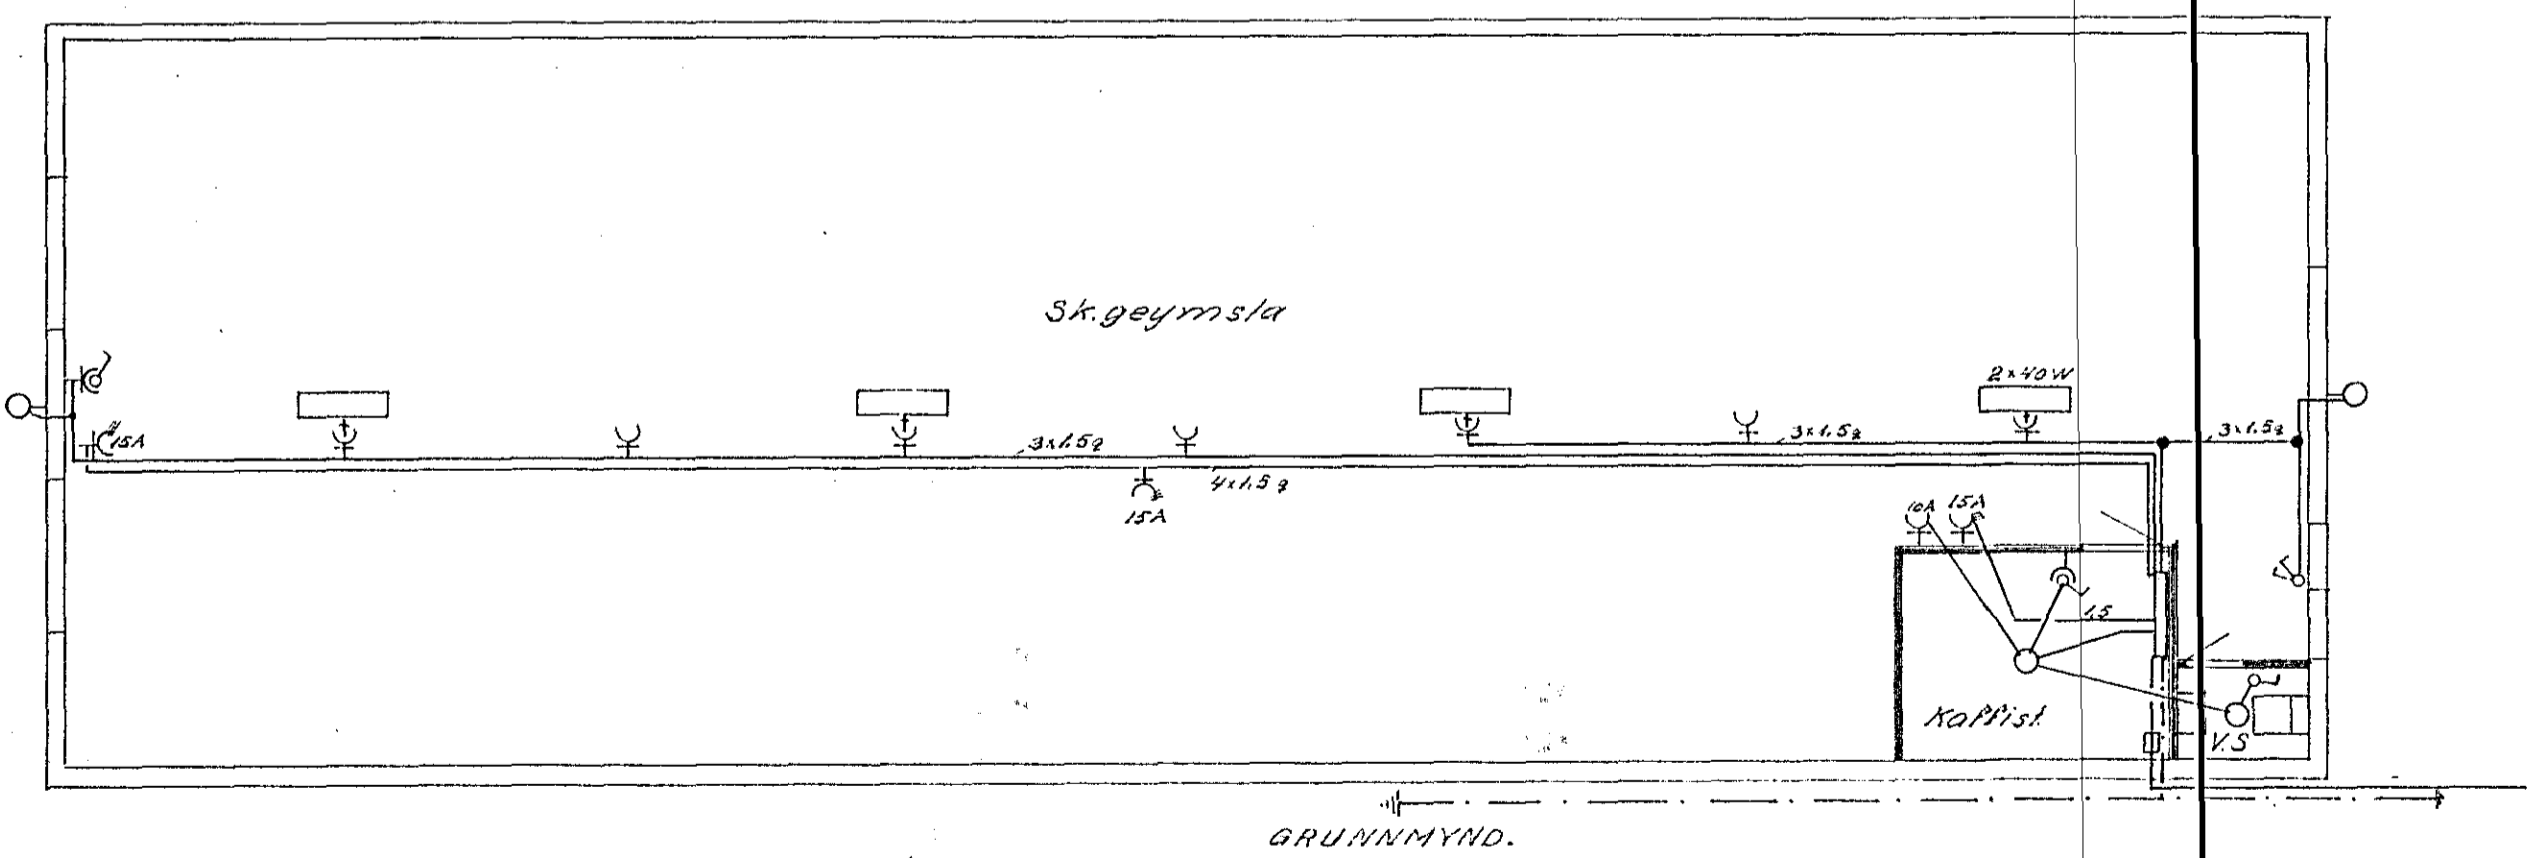

SNIB.

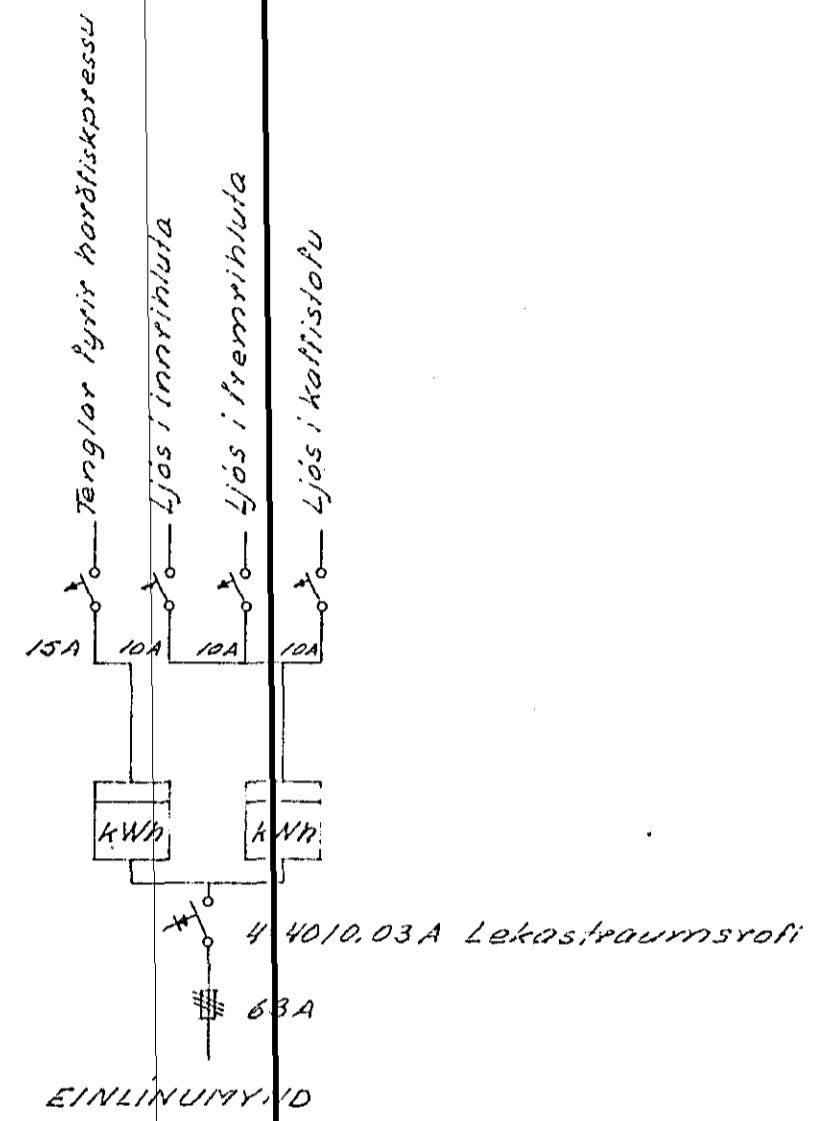

Gyngi 7

1232

DAGS.	NAFN	ÓSEYRI	SKREIÐARGEYMSLA	KYRDI
FR. DR.	Sept. 70	S.V.B.	RAFLAGNATEIKNING	1:100
TEIKN.	" "	" "		SÍMI
			Stefán E. Þorsteinsson	52136